


PHASE 1: MEETING ROOM

PHASE 2: (61) 6X4 WKSTNS

PHASE 1: OFFICE

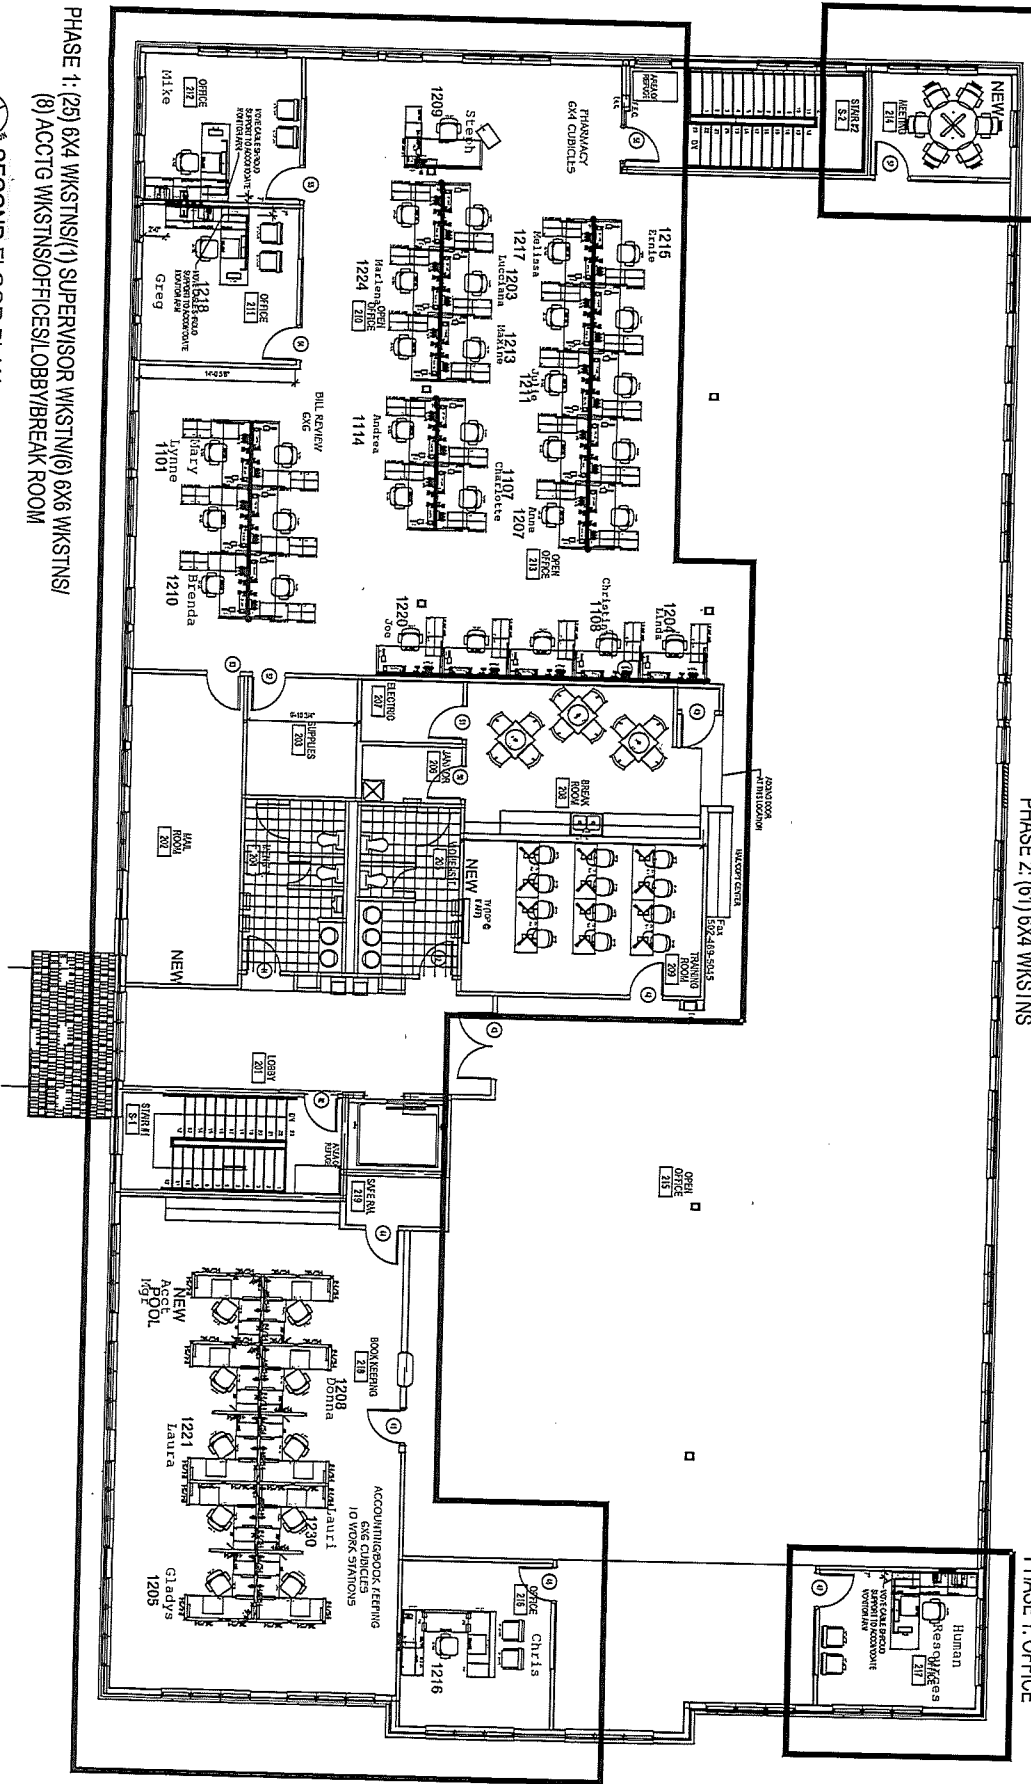

PHASE 1: (25) 6X4 WKSTNS/(1) SUPERVISOR WKSTN/(6) 6X6 WKSTNS/  
 (8) ACCTG WKSTNS/OFFICES/LOBBY/BREAK ROOM

SCALE: 3/16" = 1'-0"  
 ALL DIMENSIONS IN PARENT UNITS  
 WALLS SHALL BE 5/8" MIN. THICKNESS  
 TO UNLESS OTHERWISE NOTED

CONTACT: SHERRI KOSELKE # 589-8448  
 OWNER CONTACT: #  
 CONTACTS USED: S/C

APPROVED BY: \_\_\_\_\_ DATE: \_\_\_\_\_



PREFERRED MEDICAL - 2ND FL  
 PHASE 1 FURNITURE PLAN  
 LOUISVILLE KY

**ori**  
 OFFICE INTERIORS, Inc.  
 LOUISVILLE  
 502.589.8400  
 NICHOLASVILLE/LEXINGTON  
 859.885.5181  
 FRANKFORT  
 502.875.3300  
 BOWLING GREEN  
 270.781.5359  
 WWW.ORI.COM

SCALE	1/8" = 1'-0"
DATE	11/11/13
DRAWN BY	ALEIST
CHECKED BY	Preferred Med Nail
TITLES	A1-plan ORI proposed
ORDER #	2
PAGE	2
OF	2

