


NOTE: A title examination may reveal roads and easements of record not shown herein.
 --- DENOTES 18" X 1/2" STEEL BAR SET WITH CAP "WLD #3818" UNLESS OTHERWISE NOTED.

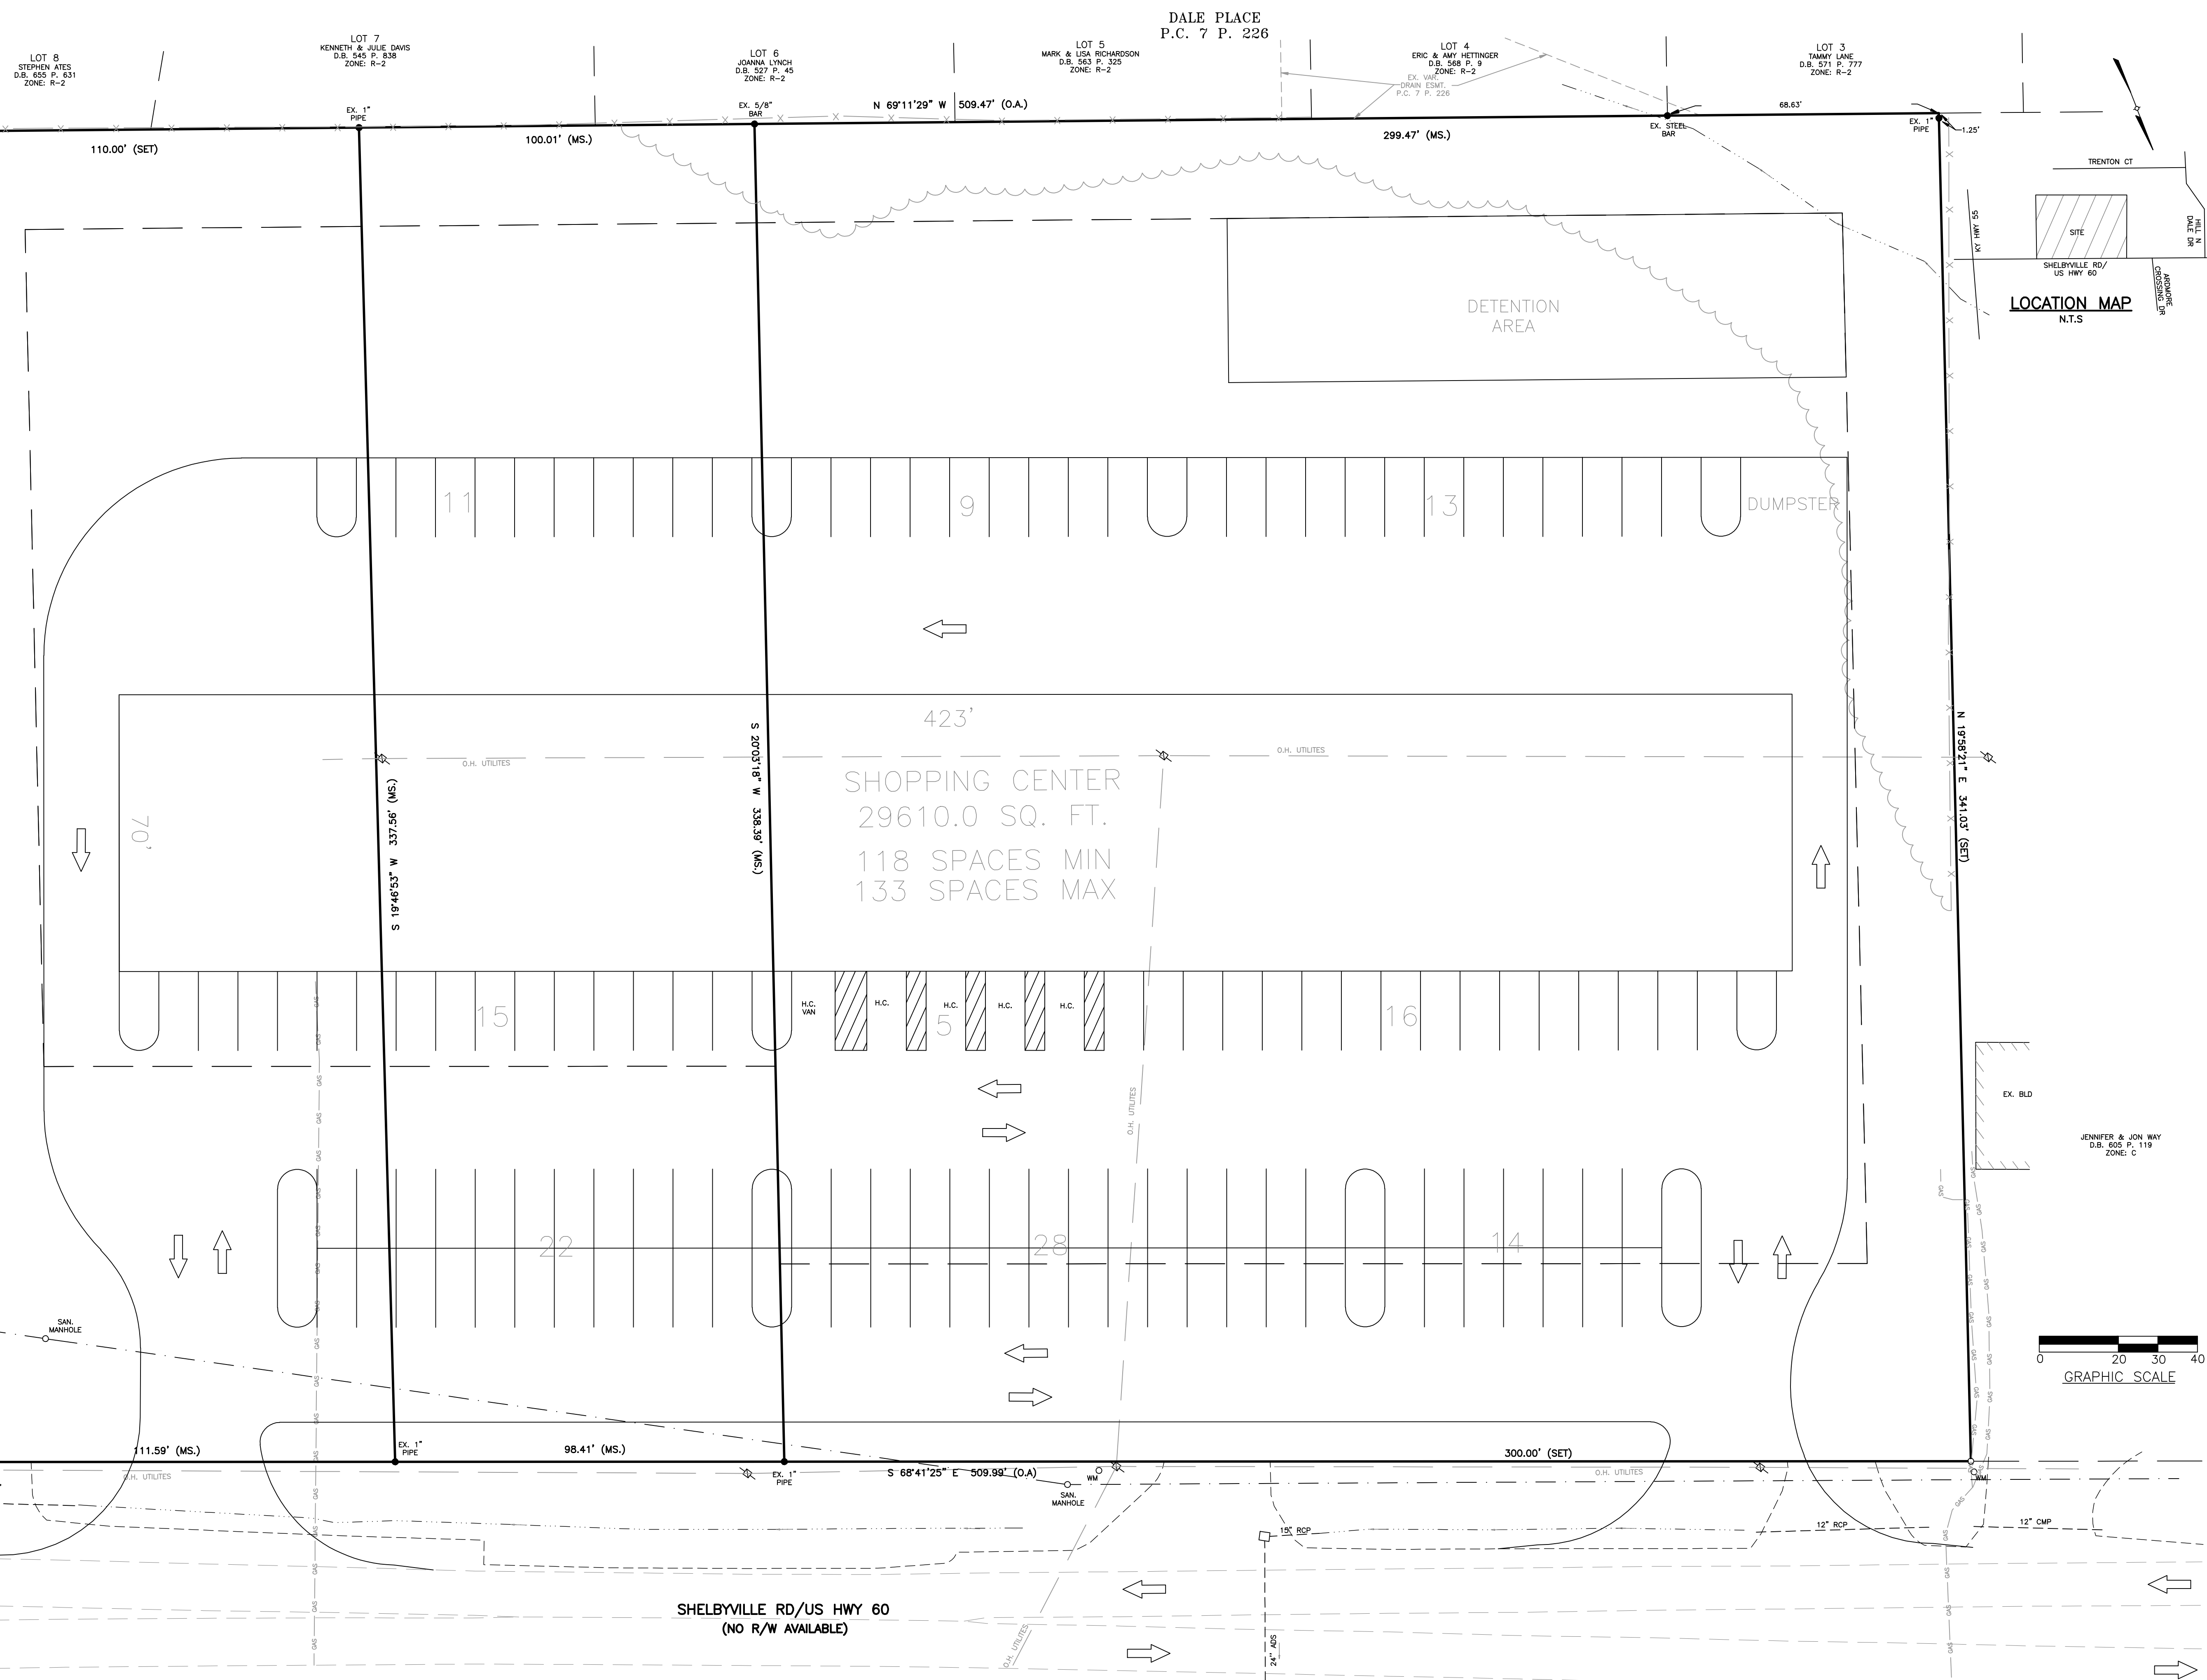

LOCATION MAP
N.T.S.


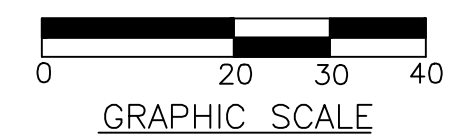


EXHIBIT
FOR
PRATEEK GUPTA
2366 SHELBYVILLE ROAD
SHELBYVILLE, KY 40065

GARBER - CHILTON ENGINEERS & LAND SURVEYORS, INC.
 Civil - Drainage - Structural - Investigative - Land Surveying - GPS
 2249 Commerce Parkway - La Grange, Kentucky 40031 - 502.222.9216

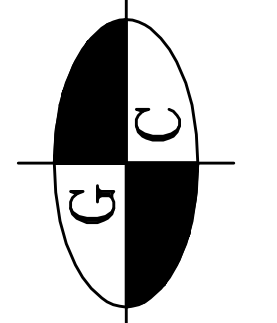

SCALE	1" = 20'
DRAWN	WLD
CHECKED	WAK
DATE	2-7-2022
FILE	21-11526
REVISION	

PROJECT ID:
21-11384
OPTION 4