
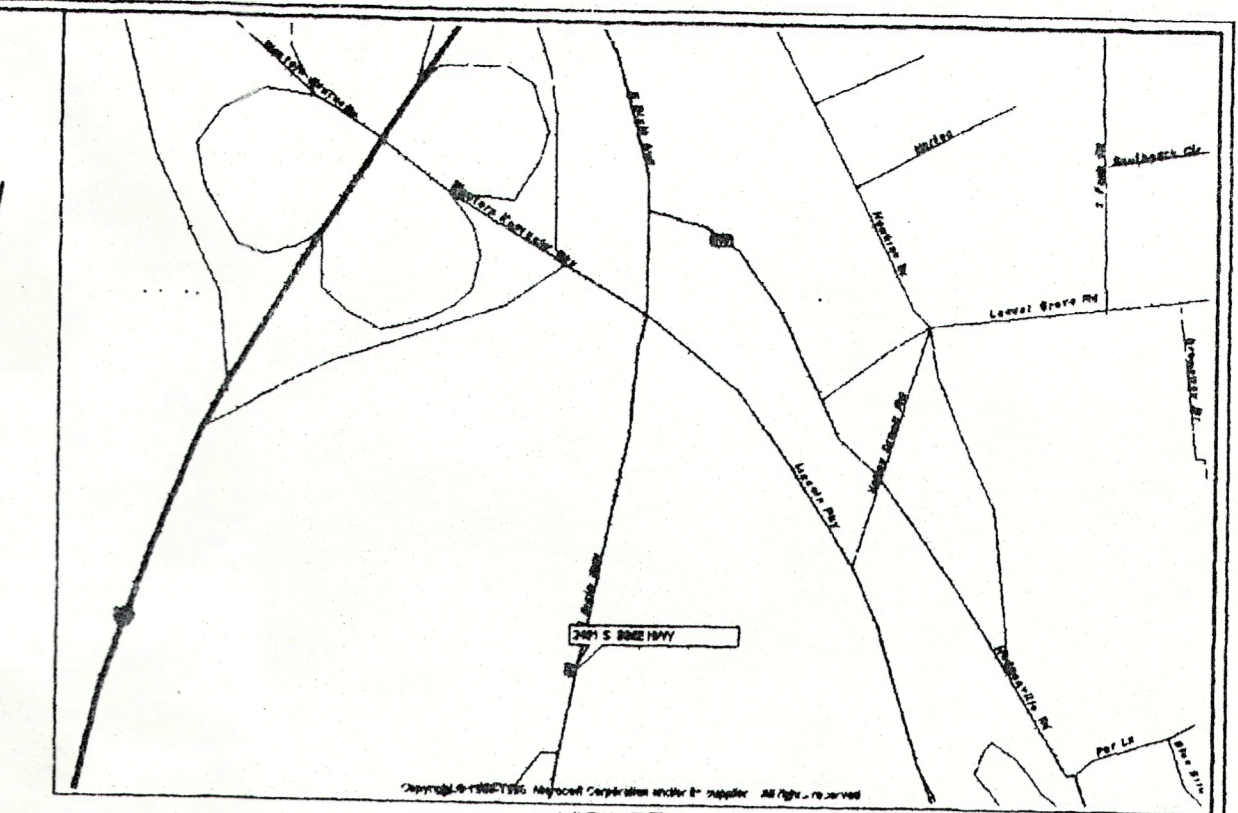


B F I WASTE
PROPERTY
DB 979, PG 474

HARDIN COUNTY BUILDING
COMMISSION PROPERTY
DB 798, PG. 024
DETENTION CENTER SUBDIVISION
LOT 1, PLAT CABNET 1, SHEET 1767

DAWSON & JACKSON
PROPERTY
DB 858, PG 278

B F I WASTE
PROPERTY
DB 979, PG 474

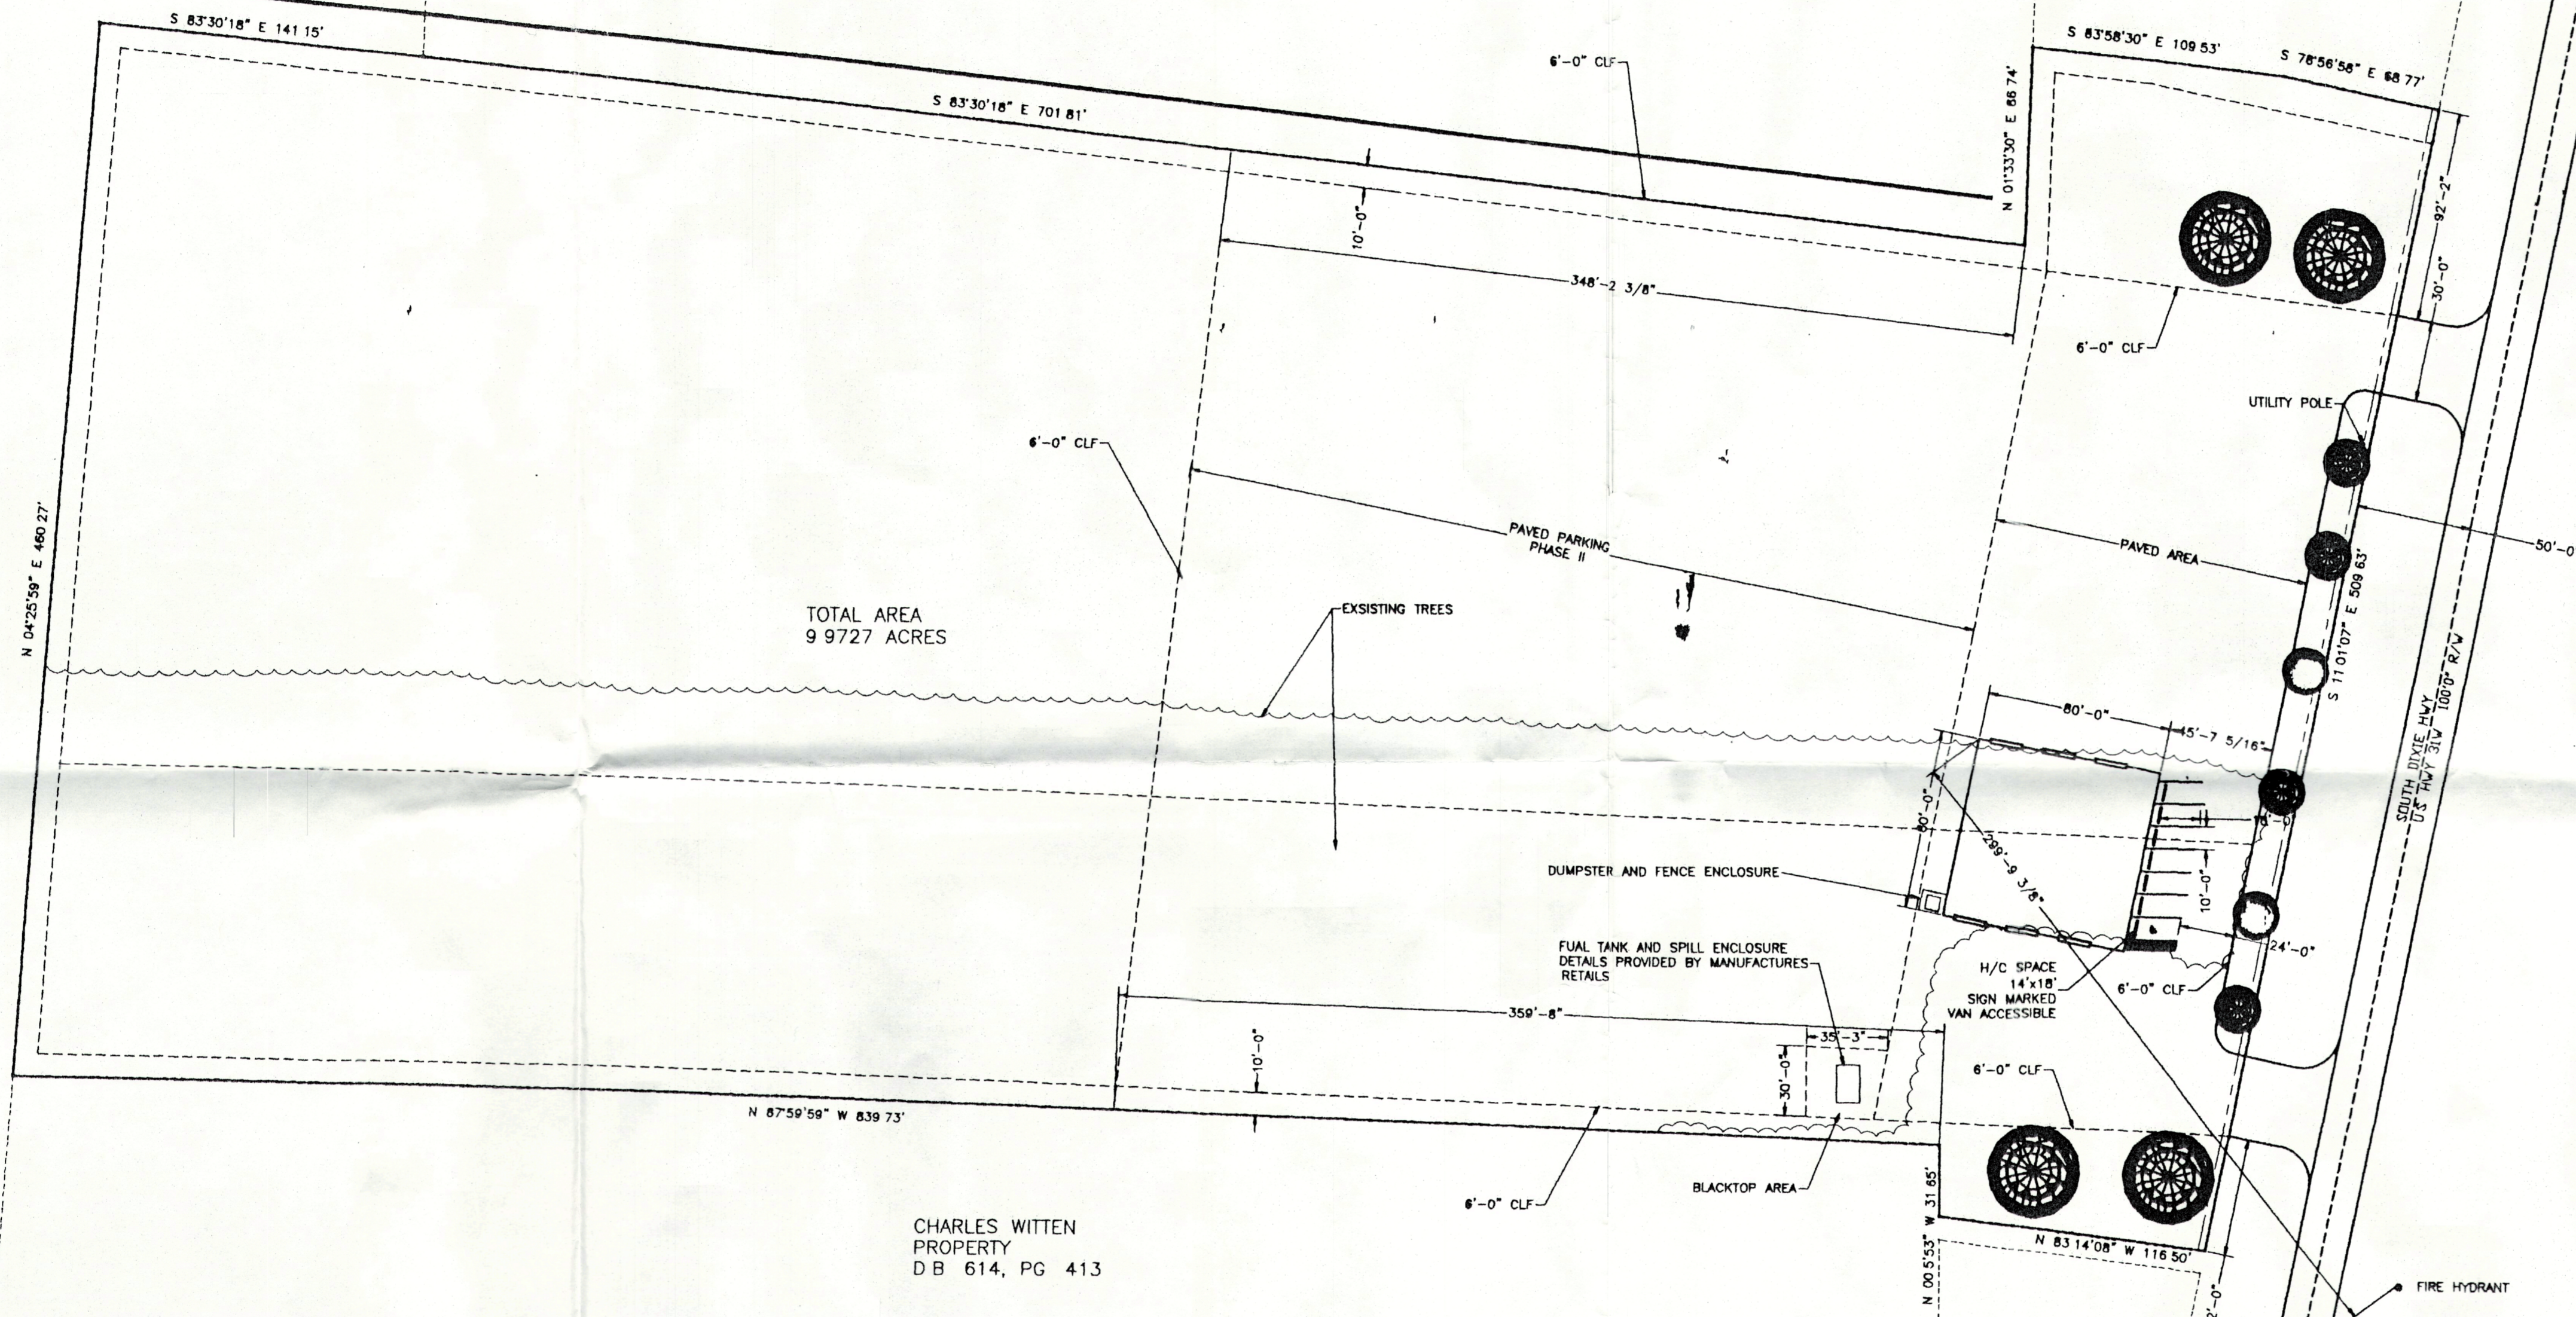

VISINETY MAP

SITE SUMMARY

| | |
|----------------------|----------------------|
| 1 USE | TRUCK TERMINAL |
| 2 ZONING | B2 |
| 3 SITE AREA | 434,410.8 SQ FT |
| 4 BUILDING COVERAGE | 6400 SQ FT, 1.47% |
| 5 PARKING COVERAGE | 46640 SQ FT, 10.74% |
| 6 OPEN SPACE | 381370 SQ FT, 87.79% |
| 7 BUILDING HEIGHT | 14'-0" ± |
| 8 BULK & DENSITY CAT | 16 |
| 9 SIGN CATEGORY | 4 |
| 10 VUA LANDSCAPE | 2,332 SQ FT |
| 11 VUA TREES | 10 |

FLOODPLAIN NOTE

THIS AREA IS NOT WITHIN THE 100
YEAR FLOODPLAIN, AS SHOWN ON
F.E.M.A. STUDY DATED NOV 4, 1988

OWNER CERTIFICATION

I DO HEREBY CERTIFY THAT I AM THE OWNER
OF THE PROPERTY SHOWN HEREON, AND DO
ADOPT THIS AS MY DEVELOPMENT FOR THE PROPERTY


[Signature]
OWNER SIGNATURE
March 22, 2000
DATE

COMMISSION CERTIFICATION

I DO HEREBY CERTIFY THAT THIS DEVELOPMENT PLAN
MEETS THE REQUIREMENT SET BY THE CITY OF
ELIZABETHTOWN AND IS APPROVED

[Signature]
PLANNING & DEVELOPMENT SIGNATURE
03/22/2000
DATE

DEVELOPMENT PLAN FOR:
H.R. INC.
400 COLLAGE STREET ROAD
ELIZABETHTOWN, KY 42701

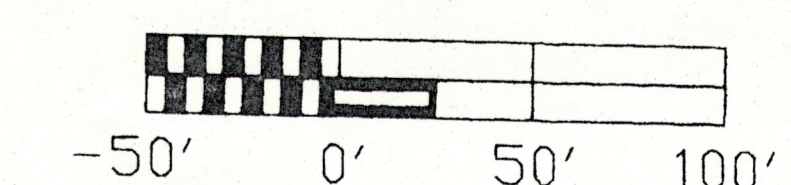

WATSON'S DRAFTING & DESIGN

10261 LITCHFIELD RD. • CECILIA, KY 42724 • PHONE (502) 862-4907 / 862-3435

| | | | |
|--|---|---------------------|-----------------|
| JOB NAME: HOME TOWNE RENTALS / RYDER RENTALS 2401 SOUTH DIXIE HWY ELIZABETHTOWN, KY | DRAWN BY: Greg Watson SCALE: 1"=50'-0" DATE: 3/8/00 | JOB NUMBER 10000 | SHEET 1 of 1 |
|--|---|---------------------|-----------------|

DESCRIPTION:
DEVELOPMENT PLAN FOR:

2401 SOUTH DIXIE HIGHWAY