


KEHOE LANE BOUNDARY SURVEY

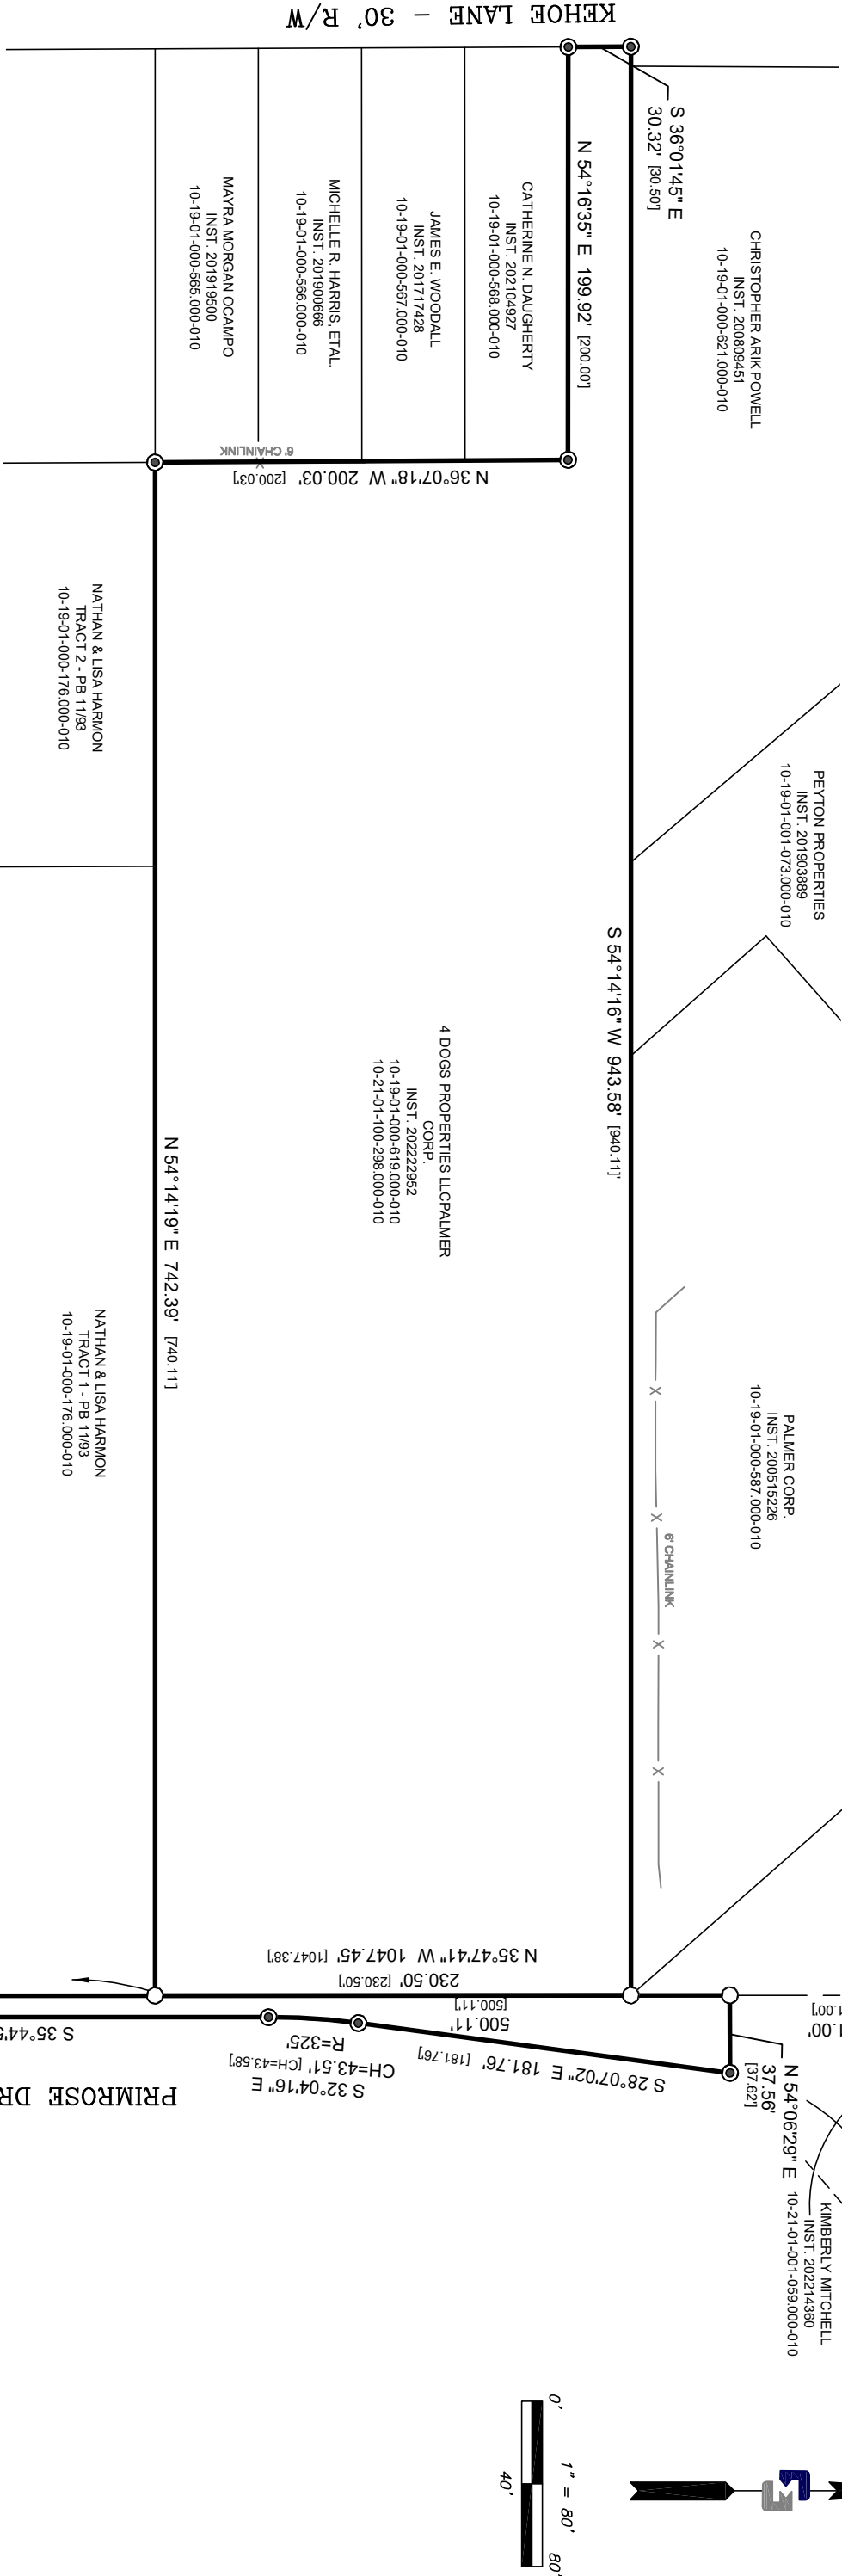

LEGEND

- ▲ = SECTION CORNER AS LABELED
- = 5/8"X30" REBAR AND CAP MARKED 0136 SET THIS SURVEY
- = 5/8" REBAR W/CAP (SEE REPORT)
- [100.00] = RECORD
- 100.00 = MEASURED
- P.O.B. = POINT OF BEGINNING
- "A" = POINT LABEL (SEE REPORT)

REV. NO.	DATE	DESCRIPTION	BY:
----------	------	-------------	-----



1428 Lafayette Avenue, Columbus, IN 47201
812.372.7398
www.milestonedesign.org

KEHOE LANE BOUNDARY SURVEY

JOB NO: 22056 SHEET: 1 OF 2 DATE: 02/19/24
FILE NAME: E:\PROJECTS\22000\22056\22056BANDY.DWG