

Iberia Parish Recording Page

Michael Thibodeaux
Iberia Parish Clerk of Court
P. O. Drawer 12010
New Iberia, LA 70562-2010
(337) 365-7282

Received From :
BERARD HABETZ & ASSOC
C/O IBERIA PARISH GOVERNMENT

First VENDOR

GORDONS INDUSTRIAL PARKWAY

First VENDEE

GORDONS INDUSTRIAL PARKWAY

Index Type : Conveyances

File Number : 2007-00010934


Type of Document : Plat

Book : 1377 **Page :** 588

Recording Pages : 4

Recorded Information

I hereby certify that the attached document was filed for registry and recorded in the Clerk of Court's office for Iberia Parish, Louisiana



Clerk of Court

On (Recorded Date) : 08/24/2007

At (Recorded Time) : 10:40:39AM



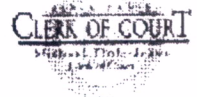Doc ID - 006989200004



Return To :

Iberia Parish Council

MAGGIE F. DANIELS
District 1

CURTIS "JOE" BOUDOIN
District 2

RAY FREMIN, JR.
District 3

LLOYD BROWN
District 4

District 5

BERNARD E. BROUSSARD
District 6

GEORGE T. GROS
District 7

M. LARRY RICHARD

Chairman

(337) 365-8246



DIANE B. PHILLIPS
Clerk of the Council

FAX (337) 369-7424

COURTHOUSE BLDG. - SUITE 410
300 IBERIA STREET
NEW IBERIA, LOUISIANA 70560-4543
email: iberiacouncil@cox-internet.com

BARRY VERRET
District 8

GLENN ROMERO
District 9

ROGER DUNCAN
District 10

JEROME FITCH
District 11

ZEB SIMON
District 12

M. LARRY RICHARD
District 13

NARAY HULIN
District 14

AN EXTRACT OF THE MINUTES OF THE PARISH COUNCIL OF IBERIA PARISH,
LOUISIANA, TAKEN AT A REGULAR MEETING HELD ON WEDNESDAY, AUGUST 8,
2007.

A motion was made by Mr. Naray Hulin, seconded by Mr. Barry Verret,
that the following be adopted:

RESOLUTION NO. 2007-247

WHEREAS, application has been made for Preliminary and Final
Approval of the Gordon's Industrial Parkway, District 14, all as
submitted by Project Engineers; and

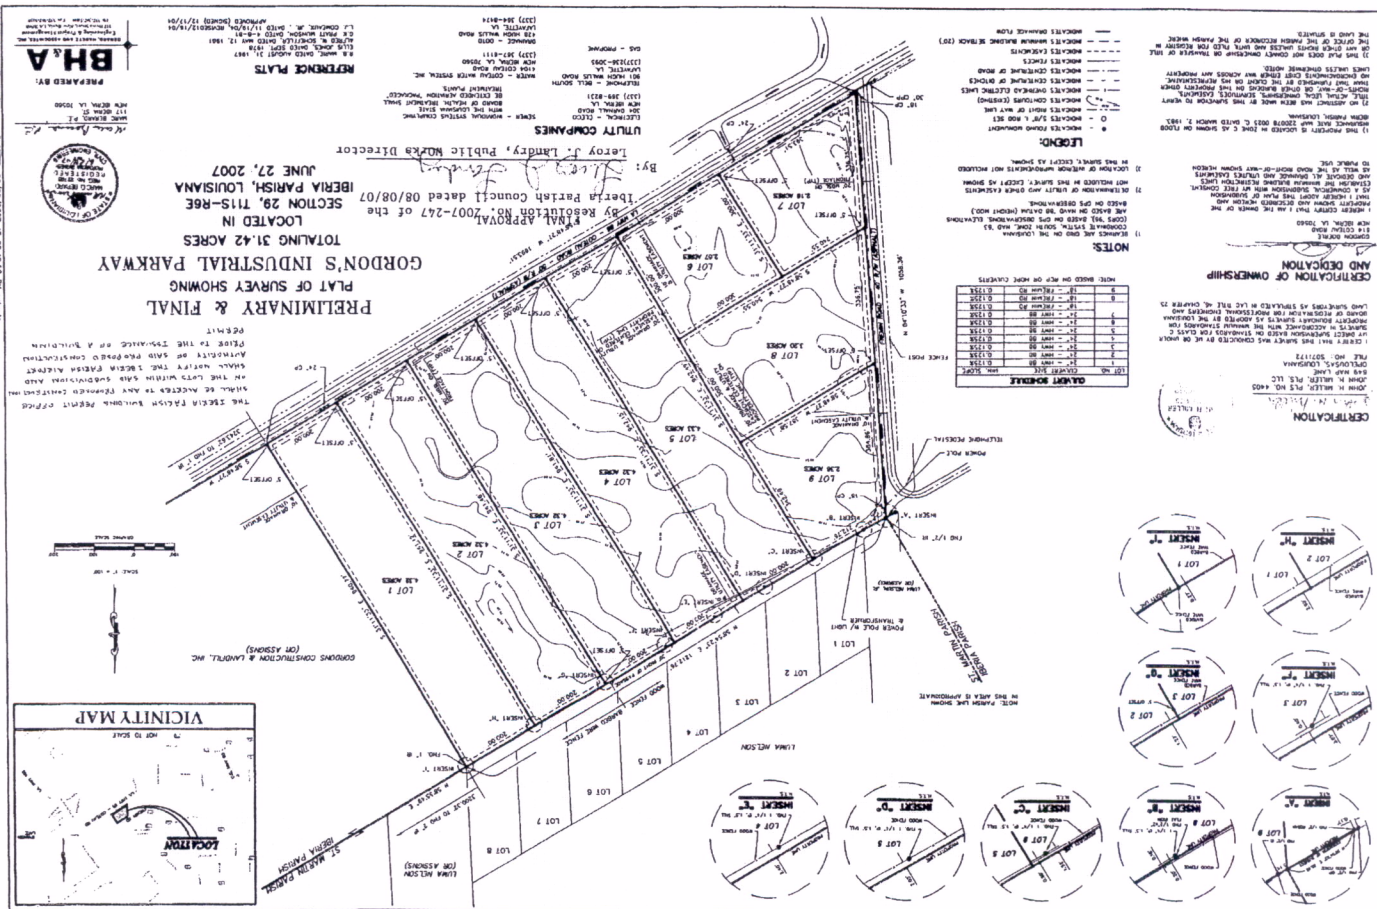
WHEREAS, said subdivision includes nine lots, all fronting
along existing public roads known as Fremin Road (Parish Road No.
504) and La. 88 (Coteau Road); and

WHEREAS, said application for Preliminary and Final Approval
has been reviewed and approved by the Iberia Parish Public Works
Director, the Iberia Parish Health Department, and the Iberia
Parish Regional Planning Commission; and

WHEREAS, this approval is granted contingent that the Iberia
Parish Building Permit Office shall be alerted to any proposed
construction on the lots within said subdivision and shall notify
the Iberia Parish Airport Authority of said proposed construction
prior to the issuance of a building permit; and

WHEREAS, the Iberia Parish Airport Authority shall ensure that
all proposed construction on any of the approval lots of said
subdivision shall be in accordance with the glide-slope ratio to
existing runways as established by the Federal Aviation
Administration.

NOW, THEREFORE, BE IT RESOLVED, that the Iberia Parish Council
does hereby grant Preliminary and Final Approval to Gordon's
Industrial Parkway, consisting of Lots 1-9, located on existing
public roads known as Fremin Road and La. 88 (Coteau Road),
District 14, all as reviewed and approved by the Iberia Parish
Public Works Director, the Iberia Parish Health Department, and the
Iberia Parish Regional Planning Commission.




RESOLUTION NO. 2007-247
AUGUST 8, 2007

PAGE 3

ATTEST: A true and correct copy of a Resolution adopted by the Parish Council of Iberia Parish, Louisiana, taken at a regular meeting held on Wednesday, August 8, 2007.

IN FAITH WHEREOF, I have hereunto set my hand and the official seal of the Parish Council of Iberia Parish, Louisiana, on this 13th day of August, 2007.


Clerk of the Council, Parish Council of
Iberia Parish, Louisiana.