


**LEGEND**

- 12" R/W Curb
- 0.5' Vertical Curb
- CONCRETE BOLLARD
- IRON ROD FOUND
- CROSS CUT FOUND
- IRON PIPE FOUND
- RIGHT OF WAY LINE
- FENCE LINE
- MARKED IN FIELD
- FIBER OPTIC LINES
- OVERHEAD TRANSMISSION LINES
- GAS METER
- GAS VALVE
- GAS LINE
- TELEPHONE MANHOLE
- TELEPHONE PEDESTAL
- WOOD POLE W/ANCHOR
- OVERHEAD ELECTRIC
- UNDERGROUND ELECTRIC
- LIGHT STANDARD
- SIGN
- SEWER MANHOLE
- SEWER CLEANOUT
- SEWER LINE
- DRAIN MANHOLE
- DRAIN INLET ROUND
- DRAIN INLET SQUARE
- DRAIN CLEANOUT
- CATCH BASIN
- DRAIN LINE
- WATER MANHOLE
- WATER METER
- WATER VALVE
- FIRE HYDRANT
- WATER LINE
- TRAFFIC BOX
- TRANSITE WATER LINE W/SIZE
- TOP OF CURB
- BOTTOM OF CURB (Gutter)
- EDGE OF ROAD
- PLAN LOCATION OR DIMENSION

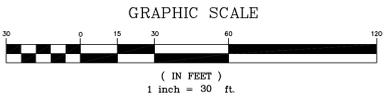

"Jefferson Parish has not examined or reviewed the title of any portion of land shown, or any restrictive covenants or restrictions placed on said property, and that the action of the Parish in this matter does not imply (1) that the applicant's or owner's title or ownership is valid, (2) that there are or are not any restrictive covenants or other restrictions on said property, or (3) that any restrictive covenants or restrictions that may be on said property are enforceable or are not enforceable."

"The Parish of Jefferson assumes no responsibility for the relocation of sewer connections, fire hydrants, utility poles, or catch basins as a result of this subdivision."

CERTIFICATE OF PLANNING DEPARTMENT REVIEW

Summary No. \_\_\_\_\_ Docket No. \_\_\_\_\_  
Has been reviewed by the Planning Department.

Planning Director \_\_\_\_\_ Date \_\_\_\_\_

CERTIFICATE OF COUNCIL APPROVAL

Ordinance No. \_\_\_\_\_ has been approved by  
The Jefferson Parish Council on \_\_\_\_\_ Date \_\_\_\_\_

\_\_\_\_\_ Date \_\_\_\_\_  
Council Chairman

"Jefferson Parish has not examined or reviewed the title of any portion of land shown and does not imply that the applicant's title or ownership is valid"

Survey made at the Request of:  
**S+AIRLINE PROPERTIES, LLC**  
First American Title Insurance Company

NOTE:		REVISIONS		GENERAL NOTES:	
The Locations Of Underground And Other Non-Visible Utilities Shown Hereon Have Been Determined From Data And/or Extracted From Records Made Available To Us By Agencies Controlling Such Records. Where Found, The Surface Features Of Locations Are Shown. The Actual Non-Visible Locations May Vary From Those Shown Hereon. Each Agency Should Be Contacted Before To Any Reliance Upon The Accuracy Of Such Locations Shown Hereon, Including To Excavation And Digging.				BEARINGS AND COORDINATES REFER TO LA GRID SOUTH ZONE NAD 83, USING GPS OBSERVATIONS REFERENCED TO LSU C&G GULFNET	
Call before you dig.				ALL ELEVATIONS REFER TO NAVD 88, USING GPS OBSERVATIONS REFERENCED TO LSU C&G GULFNET	
3	03-06-20	revised to show revisions per the Parish	jfr		
2	03-04-20	revised to show street dedication and sewer location at lot D-1	jfr		
1	12-13-19	revised into 1 sheet	jfr		
NO.	DATE	DESCRIPTION	BY		

**LANDMARK SURVEYING, INC.**  
1513 RUEBEL STREET  
HARRAHAN, LOUISIANA 70123  
Fax: 504-734-8357 Phone: 504-733-3303  
© Copyright



SUBDIVISION OF A 100' KCS RAILROAD RIGHT OF WAY, A PORTION OF PARCEL 11-3, PARCEL 12-1 A PORTION OF A 30' ROAD A PORTION OF ORIGINAL SQUARE 122, SHREWSBURY SUBDIVISION INTO LOTS B-1 THROUGH B-6 & C-1 THROUGH C-8 AND LOTS D-1 THROUGH D-6, AND THE DEDICATION OF MERIT WAY FOR AN EXISTING UNNAMED ROAD AND THE DEDICATION OF A 25' DRAINAGE SERVITUDE MONTE INDUSTRIAL PARK JEFFERSON PARISH, LOUISIANA

JOB NO. 18-0238 RESUB jfr DATE: 12-13-19 DRAWING NO: 180238