


SURVEY PLAT

1000 S Morgan Avenue Broussard, LA 70518

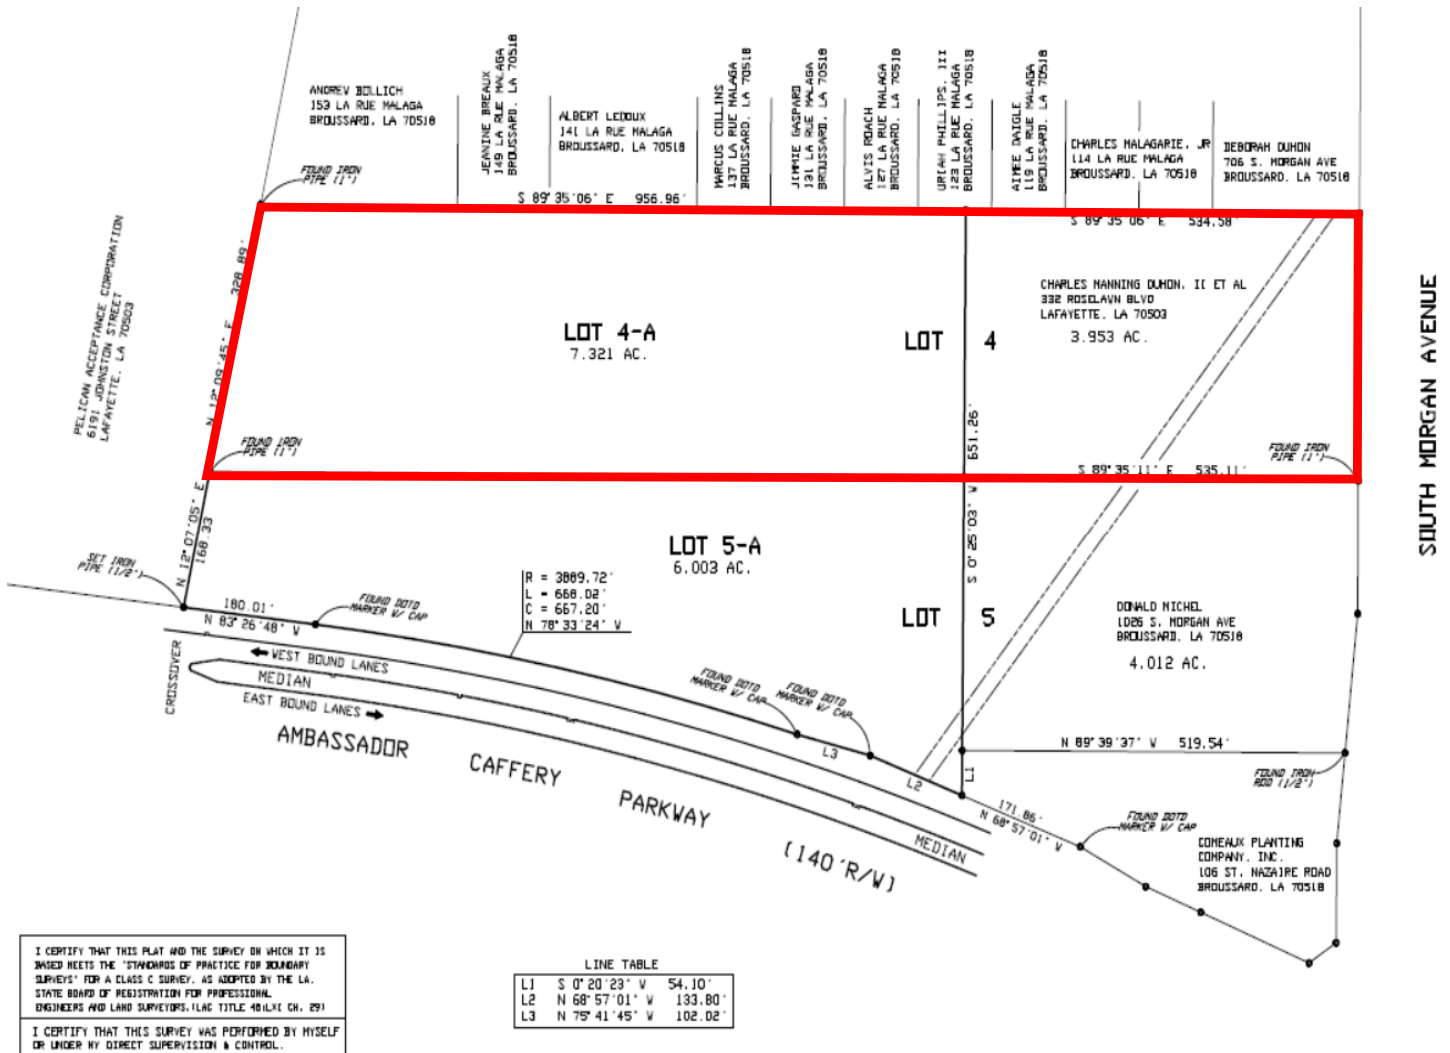

Contact:
Paul Arceneaux
(337) 322-8300

