


THIRD DISTRICT
SQUARE 21
NEW ORLEANS

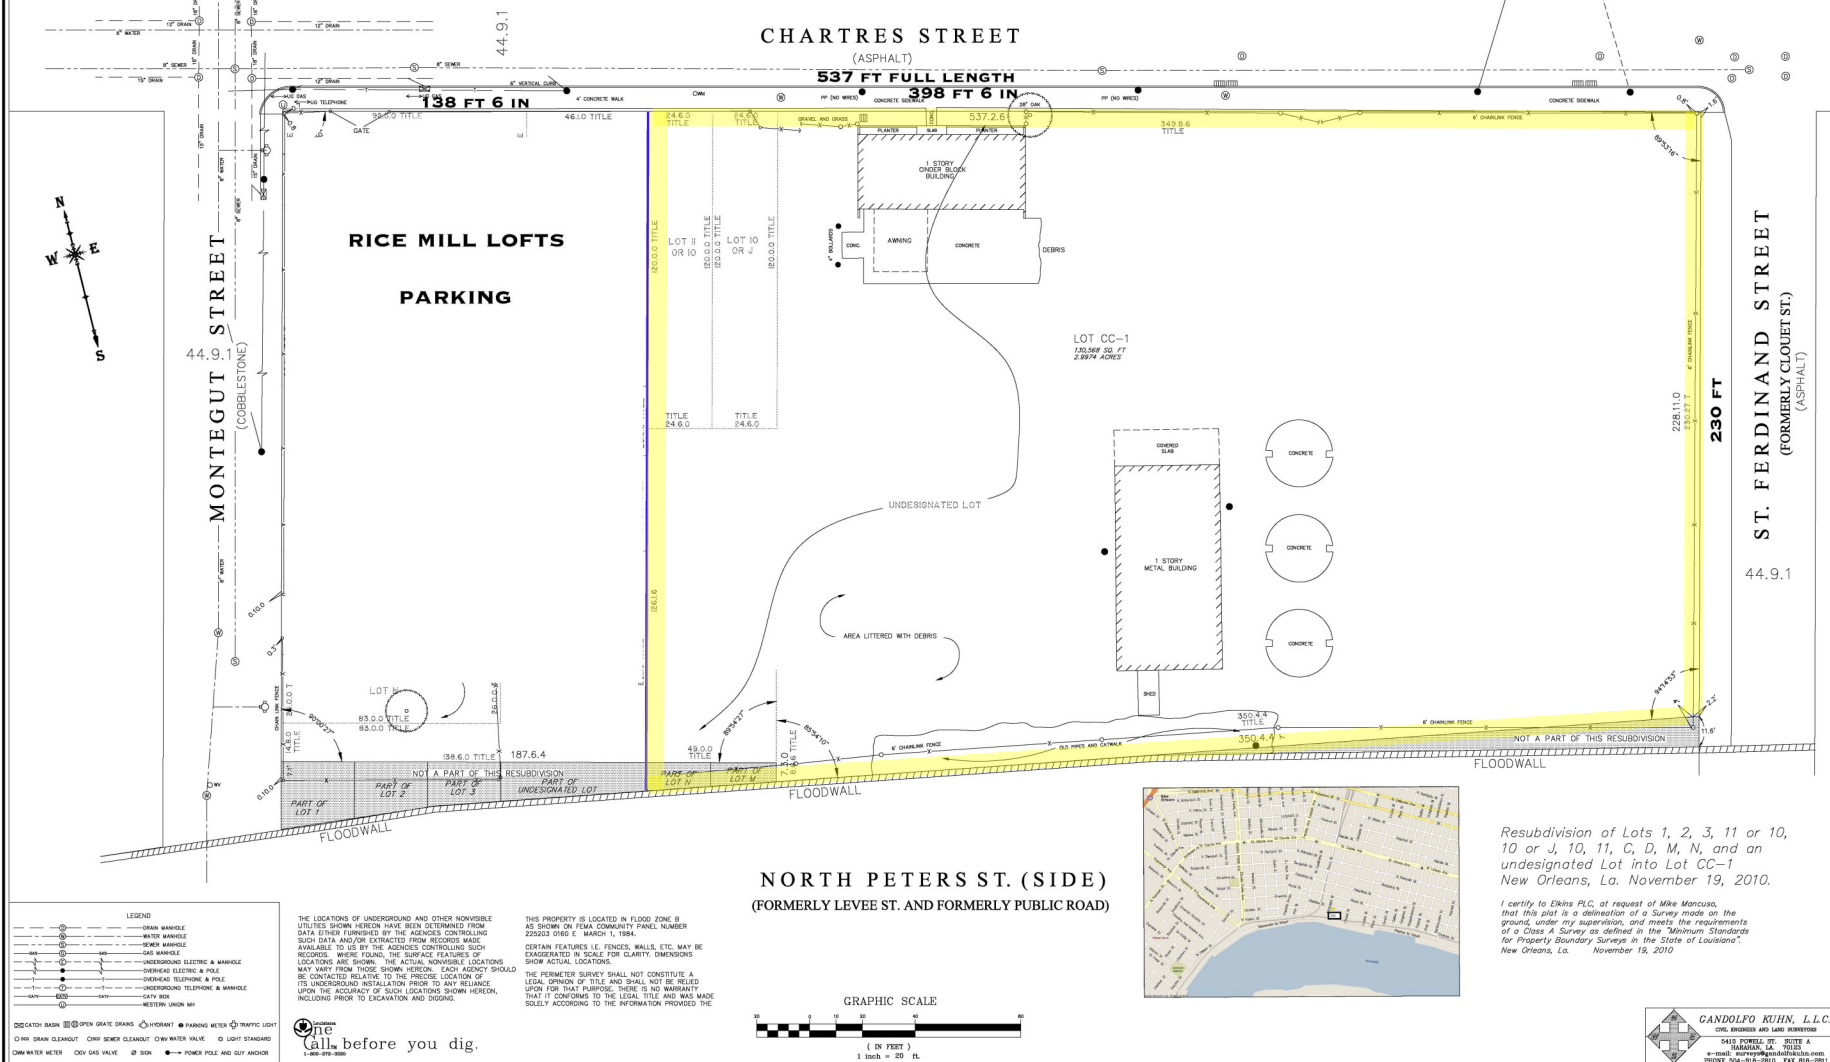

Resubdivision of Lots 1, 2, 3, 11 or 10,
10 or J, 10, 11, C, D, M, N, and an
undesignated Lot into Lot CC-1
New Orleans, La. November 19, 2010.

I certify to Elkins PLC, at request of Mike Mancuso,
that this plot is a delineation of a Survey made on the
ground, under my supervision, and meets the requirements
of a Class A Survey as defined in the "Minimum Standards
for Property Boundary Surveys in the State of Louisiana".
New Orleans, La. November 19, 2010

GANDOLFO KUHN, L.L.C.
CIVIL ENGINEER AND LAND SURVEYORS
5415 POWELL ST. SUITE A
HARAHAN, LA. 70123
e-mail: surveys@gandolfokuhn.com
PHONE 504-818-2810 FAX 818-2811