


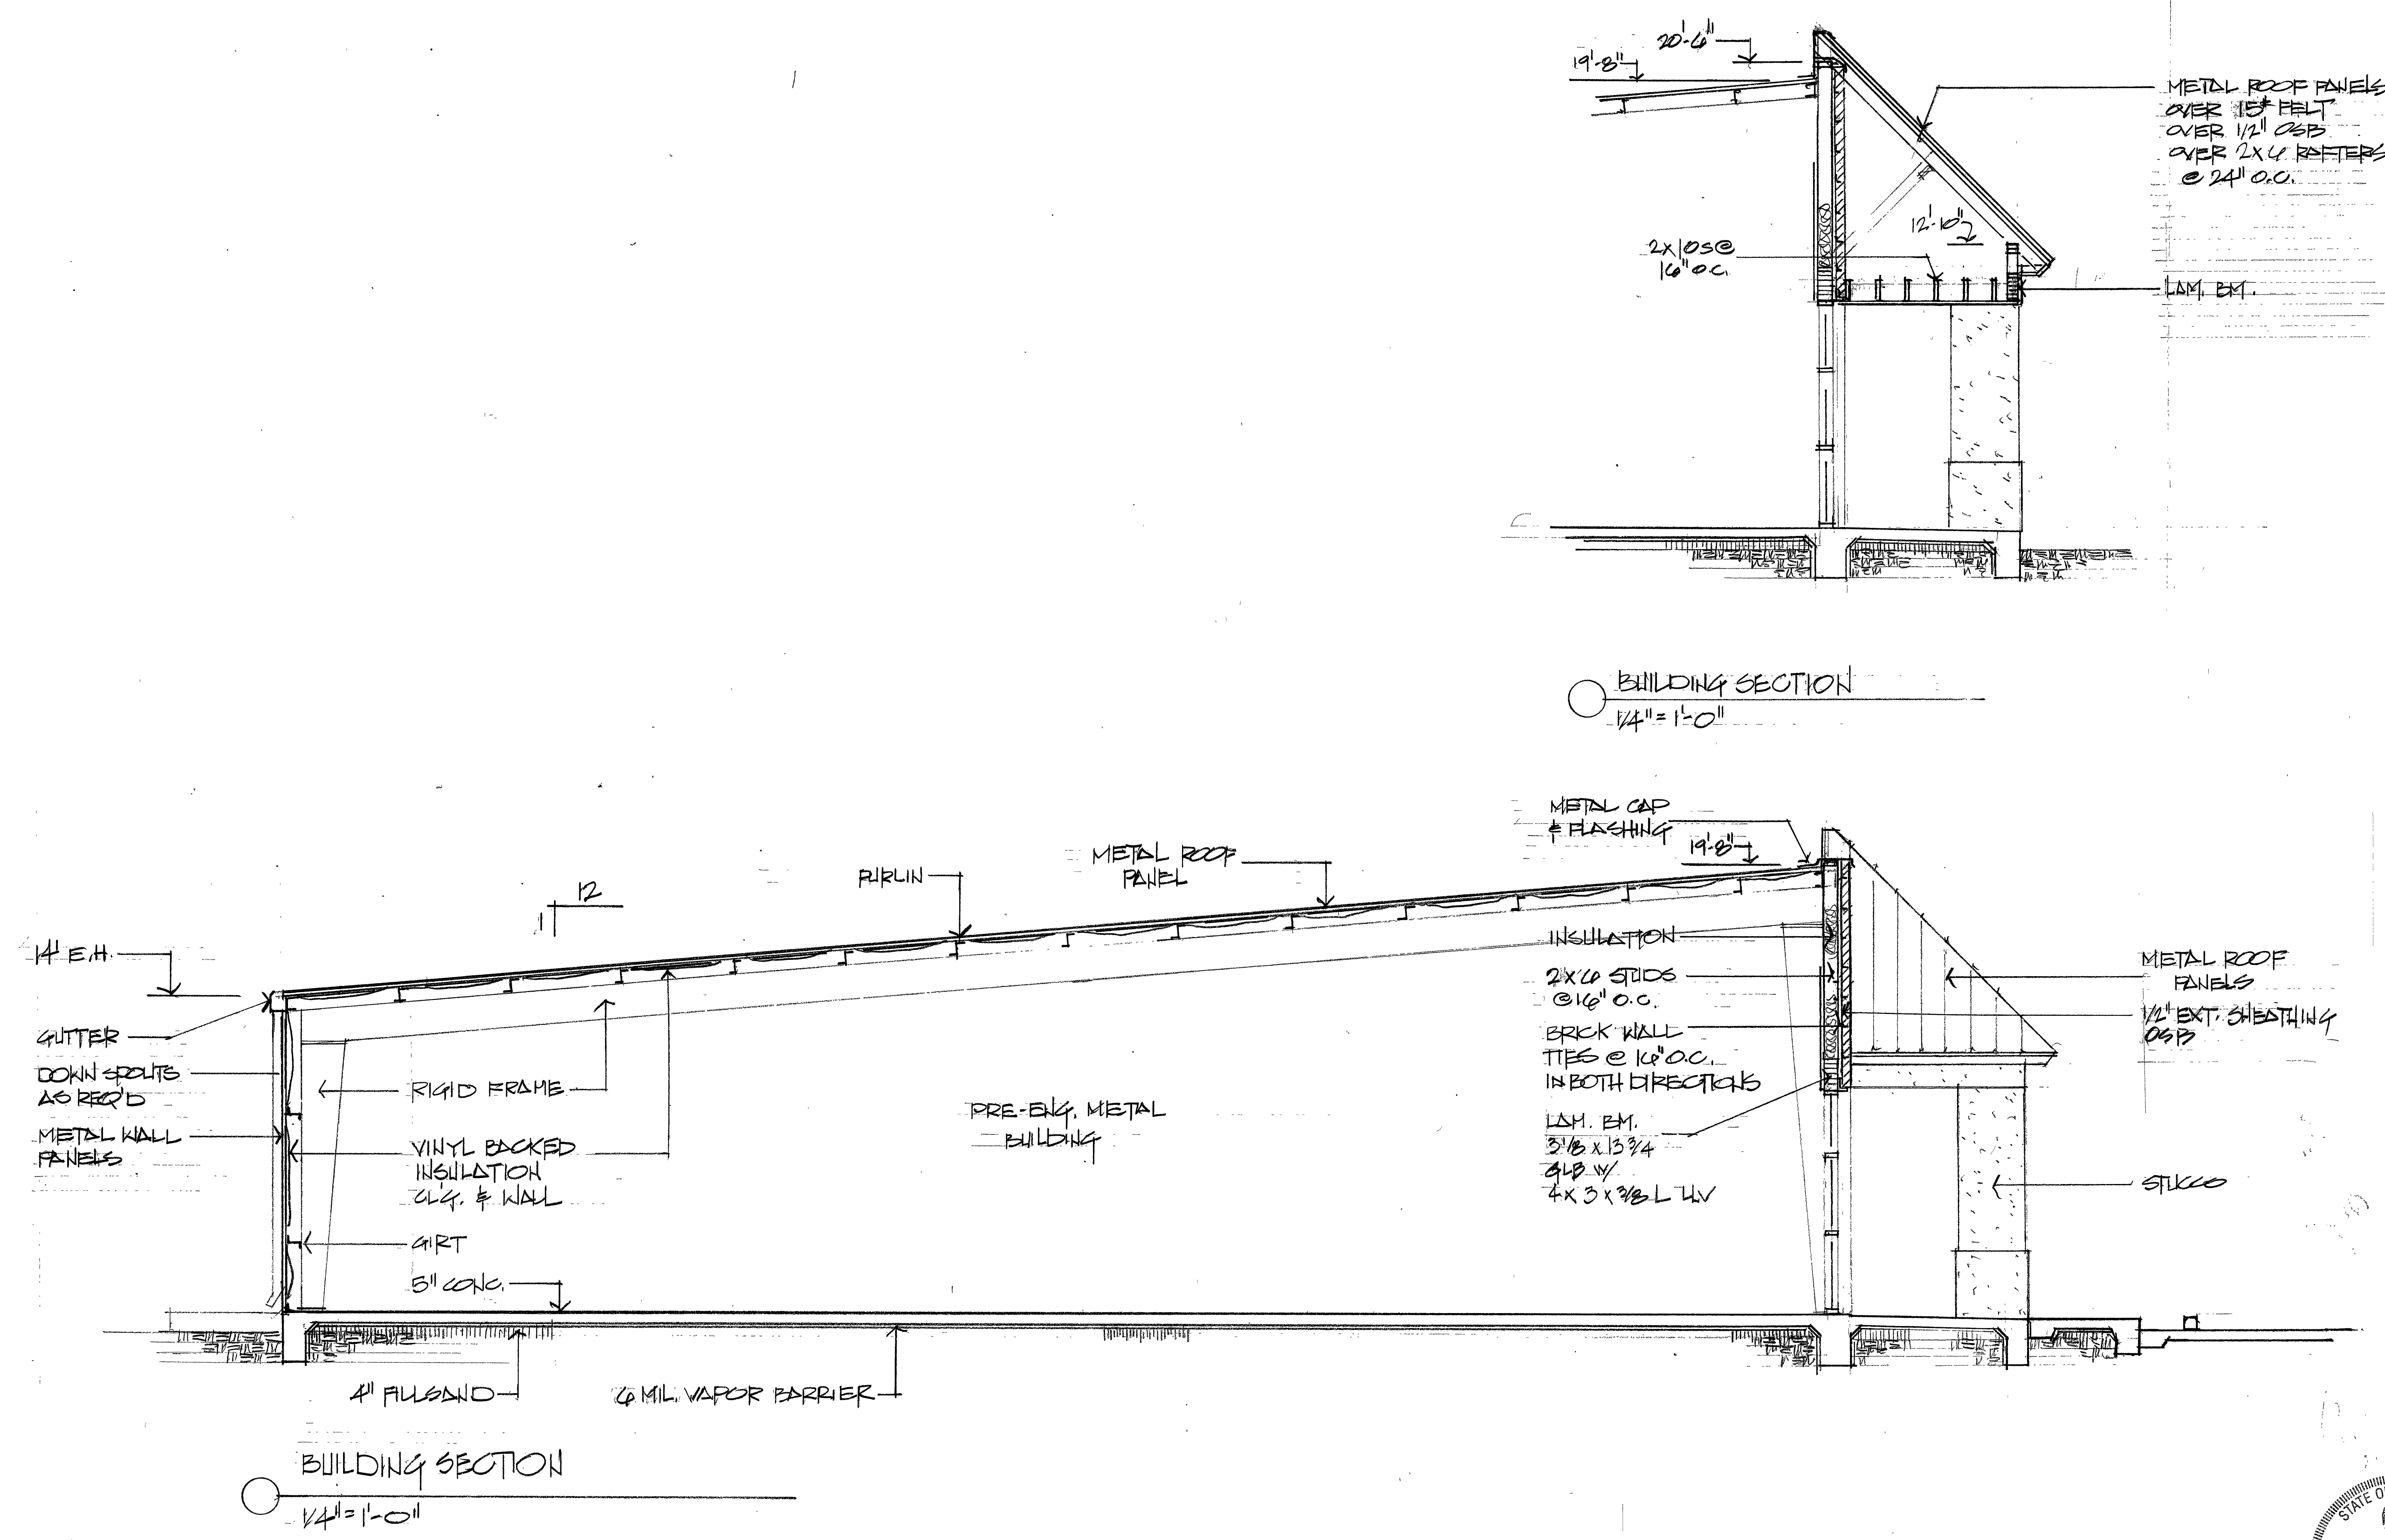


REVISIONS	BY

J. B. Easterly III
Designer
 Easterly Drafting Inc.
 (225) 665-0290 off.
 (225) 665-0299 fax
 jeasterly3@aol.com

LANGLOIS ENGINEERING, INC.
 GERARD W. LANGLOIS, P.E.
 11328 PENNYWOOD AVENUE
 BATON ROUGE, LOUISIANA 70809
 PH 225-293-5730 FAXER 225-377-1453

KELLY & TAN
 PROPERTIES
 LA. HAY # 10
 LIVINGSTON
 PARISH

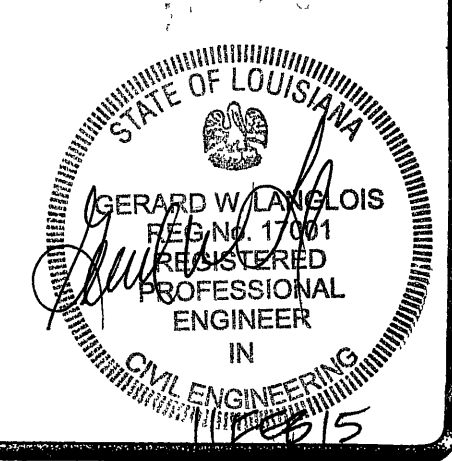

DRAWN	CHECKED
DATE	14
SCALE	SHOWN
JOB NO.	
SHEET	9
OF 9	SHEETS