

ASHE  
BROSSARD  
WENZTLE  
ARCHITECTS



This drawing and design are the property of Ashe Architects. They are submitted on the condition that they are not to be copied, reproduced or used for anything other than the information to which they are intended. All common law rights of copyright and intellectual property are hereby reserved.


# Breast Care Center

## Houma, Louisiana

**SHEET CONTENTS**  
Finish Schedule,  
1/8" Floor Plan

project	200613
date	April 2007
drawn	KM
revisions	
number	date
1	Nov 1, 2007

1 Construction Floor Plan

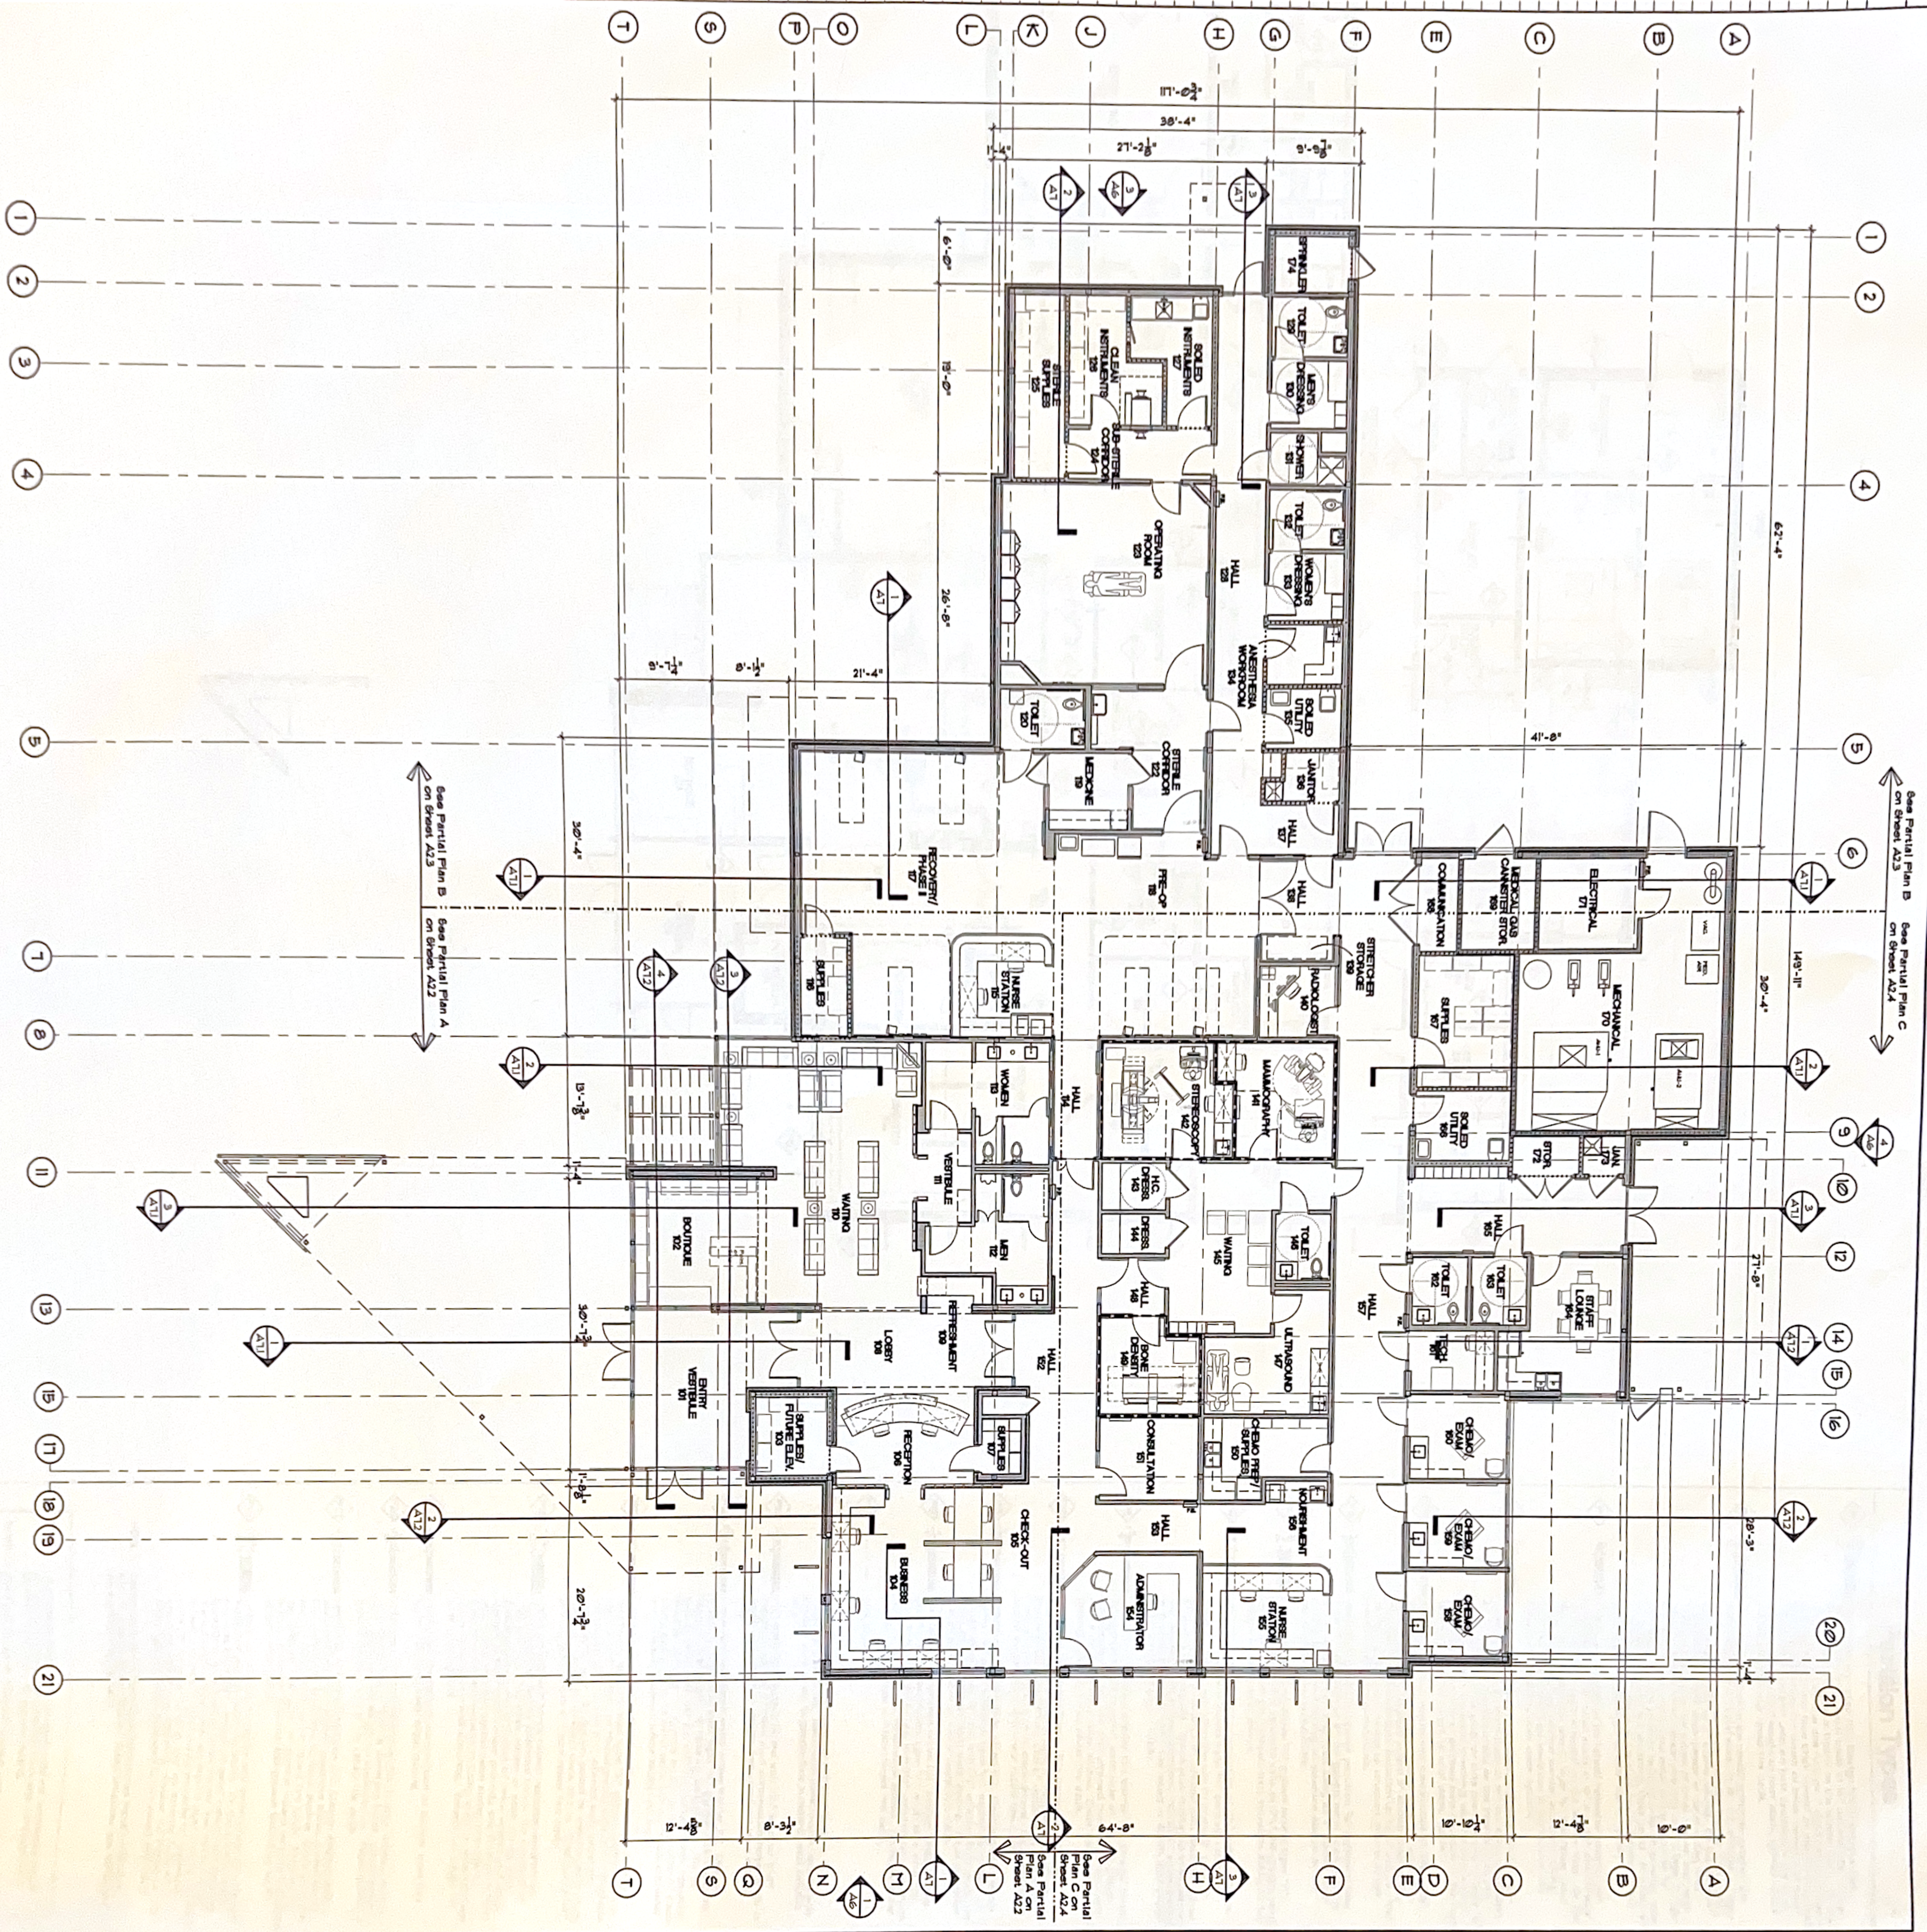

1 Construction Floor Plan