



PLAT
2017-20355
SEE PLAT FILING CABINET

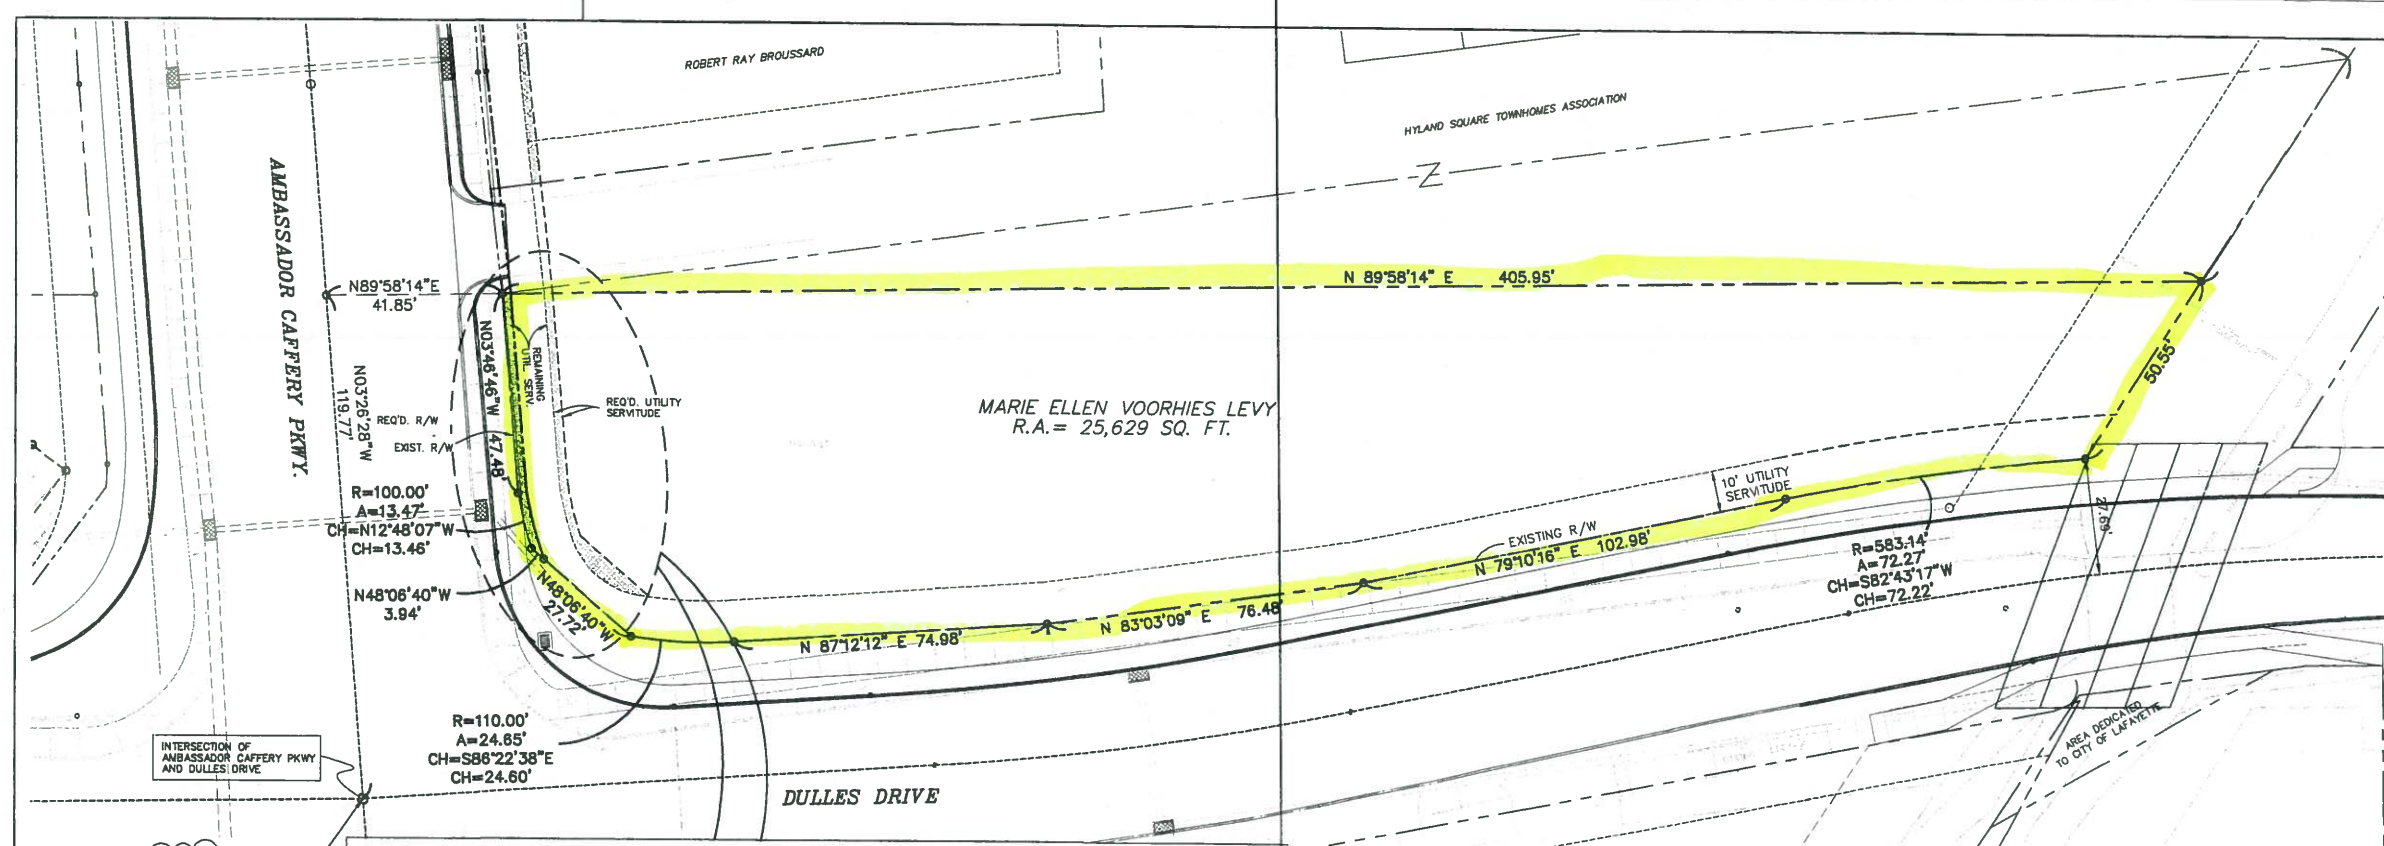

POINT OF COMMENCEMENT

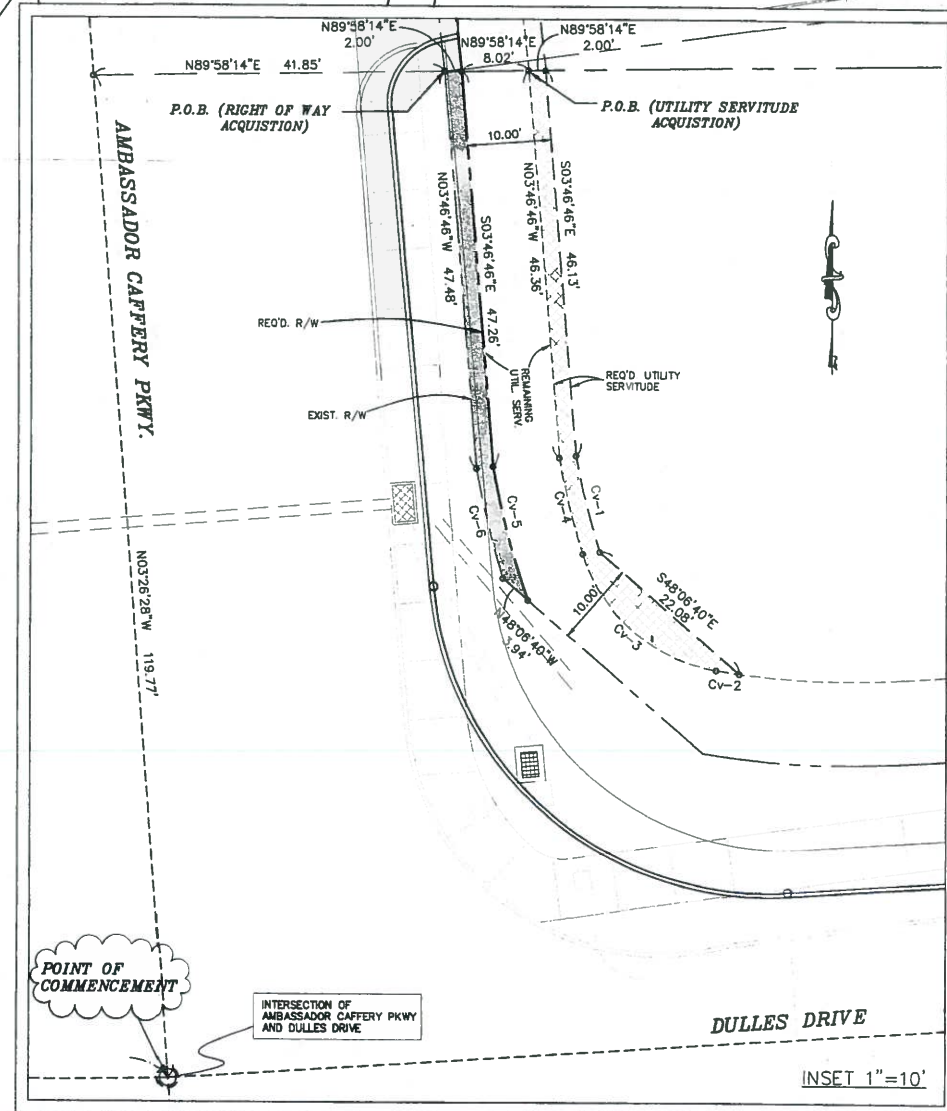

INSET 1"=10'

CURVE TABLE		
Cv-1 R=88.00' L=11.79' CH=11.78' CB=S13°07'16"E	Cv-2 R=100.00' L=2.79' CH=2.79' CB=N80°45'27"W	Cv-3 R=20.00' L=22.23' CH=21.11' CB=N48°08'40"W
Cv-4 R=90.00' L=11.78' CH=11.75' CB=N12°57'50"W	Cv-5 R=98.00' L=16.48' CH=16.46' CB=S13°48'43"E	Cv-6 R=100.00' L=13.47' CH=13.46' CB=N12°48'07"W

AREA TO BE ACQUIRED
UTILITY SERVITUDE

AREAS	
R/W TO BE ACQUIRED	124 SQ. FT.
UTILITY SERVITUDE	191 SQ. FT.
DRAINAGE SERVITUDE	NONE
UTILITY & DRAINAGE SERVITUDE	NONE
TEMPORARY CONSTRUCTION SERVITUDE	NONE

NOTES:
THIS PROPERTY IS LOCATED IN A FLOOD HAZARD AREA ACCORDING TO THE REVISED PRELIMINARY F.E.M.A. FLOOD INSURANCE RATE MAP DATED SEPTEMBER 6, 2011 (ZONE A) Panel No. 22055C 0155J.
THIS PROPERTY IS LOCATED IN A FLOOD HAZARD AREA ACCORDING TO THE EFFECTIVE F.E.M.A. FLOOD INSURANCE RATE MAP DATED JANUARY 10, 1998 (ZONE A) Panel No. 22055C 0045G.
BEARINGS ARE REFERENCED TO ADOPTED CENTERLINE ON RIGHT OF MAPS FOR CITY OF LAFAYETTE CONSTRUCTION PLANS FOR AMBASSADOR CAFFERY, FORMERLY METRO LOOP (PHASE II).
MAP BY LAND SURVEYOR, ROLAND W. LAURENT, DATED NOVEMBER 11, 1997.
MAP OF RIGHT OF WAY ACQUIRED BY L.C.G. (PARCEL 7-1 & 7-2) SHOWN ON PLAT BY R.J. DOMINGUE DATED JUNE 3, 1998 & REVISED MAY 5, 1999 AND RECORDED UNDER ACT NO. 01-39866.

STATE OF LOUISIANA
R.J. Domingue, Jr.
REG. No. 04588
REGISTERED PROFESSIONAL LAND SURVEYOR
PREPARED BY: R.J. Domingue, Jr.
P.L.S. No. 04588
C.E. No. 14201

A MAP OF SURVEY SHOWING
SERVITUDES TO BE ACQUIRED BY
**LAFAYETTE CITY-PARISH
CONSOLIDATED GOVERNMENT**
FROM
MARIE ELLEN VOORHIES LEVY
LOCATED IN
SECTION 33, T-9-S, R-4-E
CITY OF LAFAYETTE
LAFAYETTE PARISH, LOUISIANA

DATE: FEBRUARY 20, 2014 SCALE: 1"=20'

PREPARED BY
MONTAGNET AND DOMINGUE, INC.
136 CLARA VON DRIVE
LAFAYETTE, LA. 70503
Phone: (337)981-2130
Fax: (337)981-3282

