


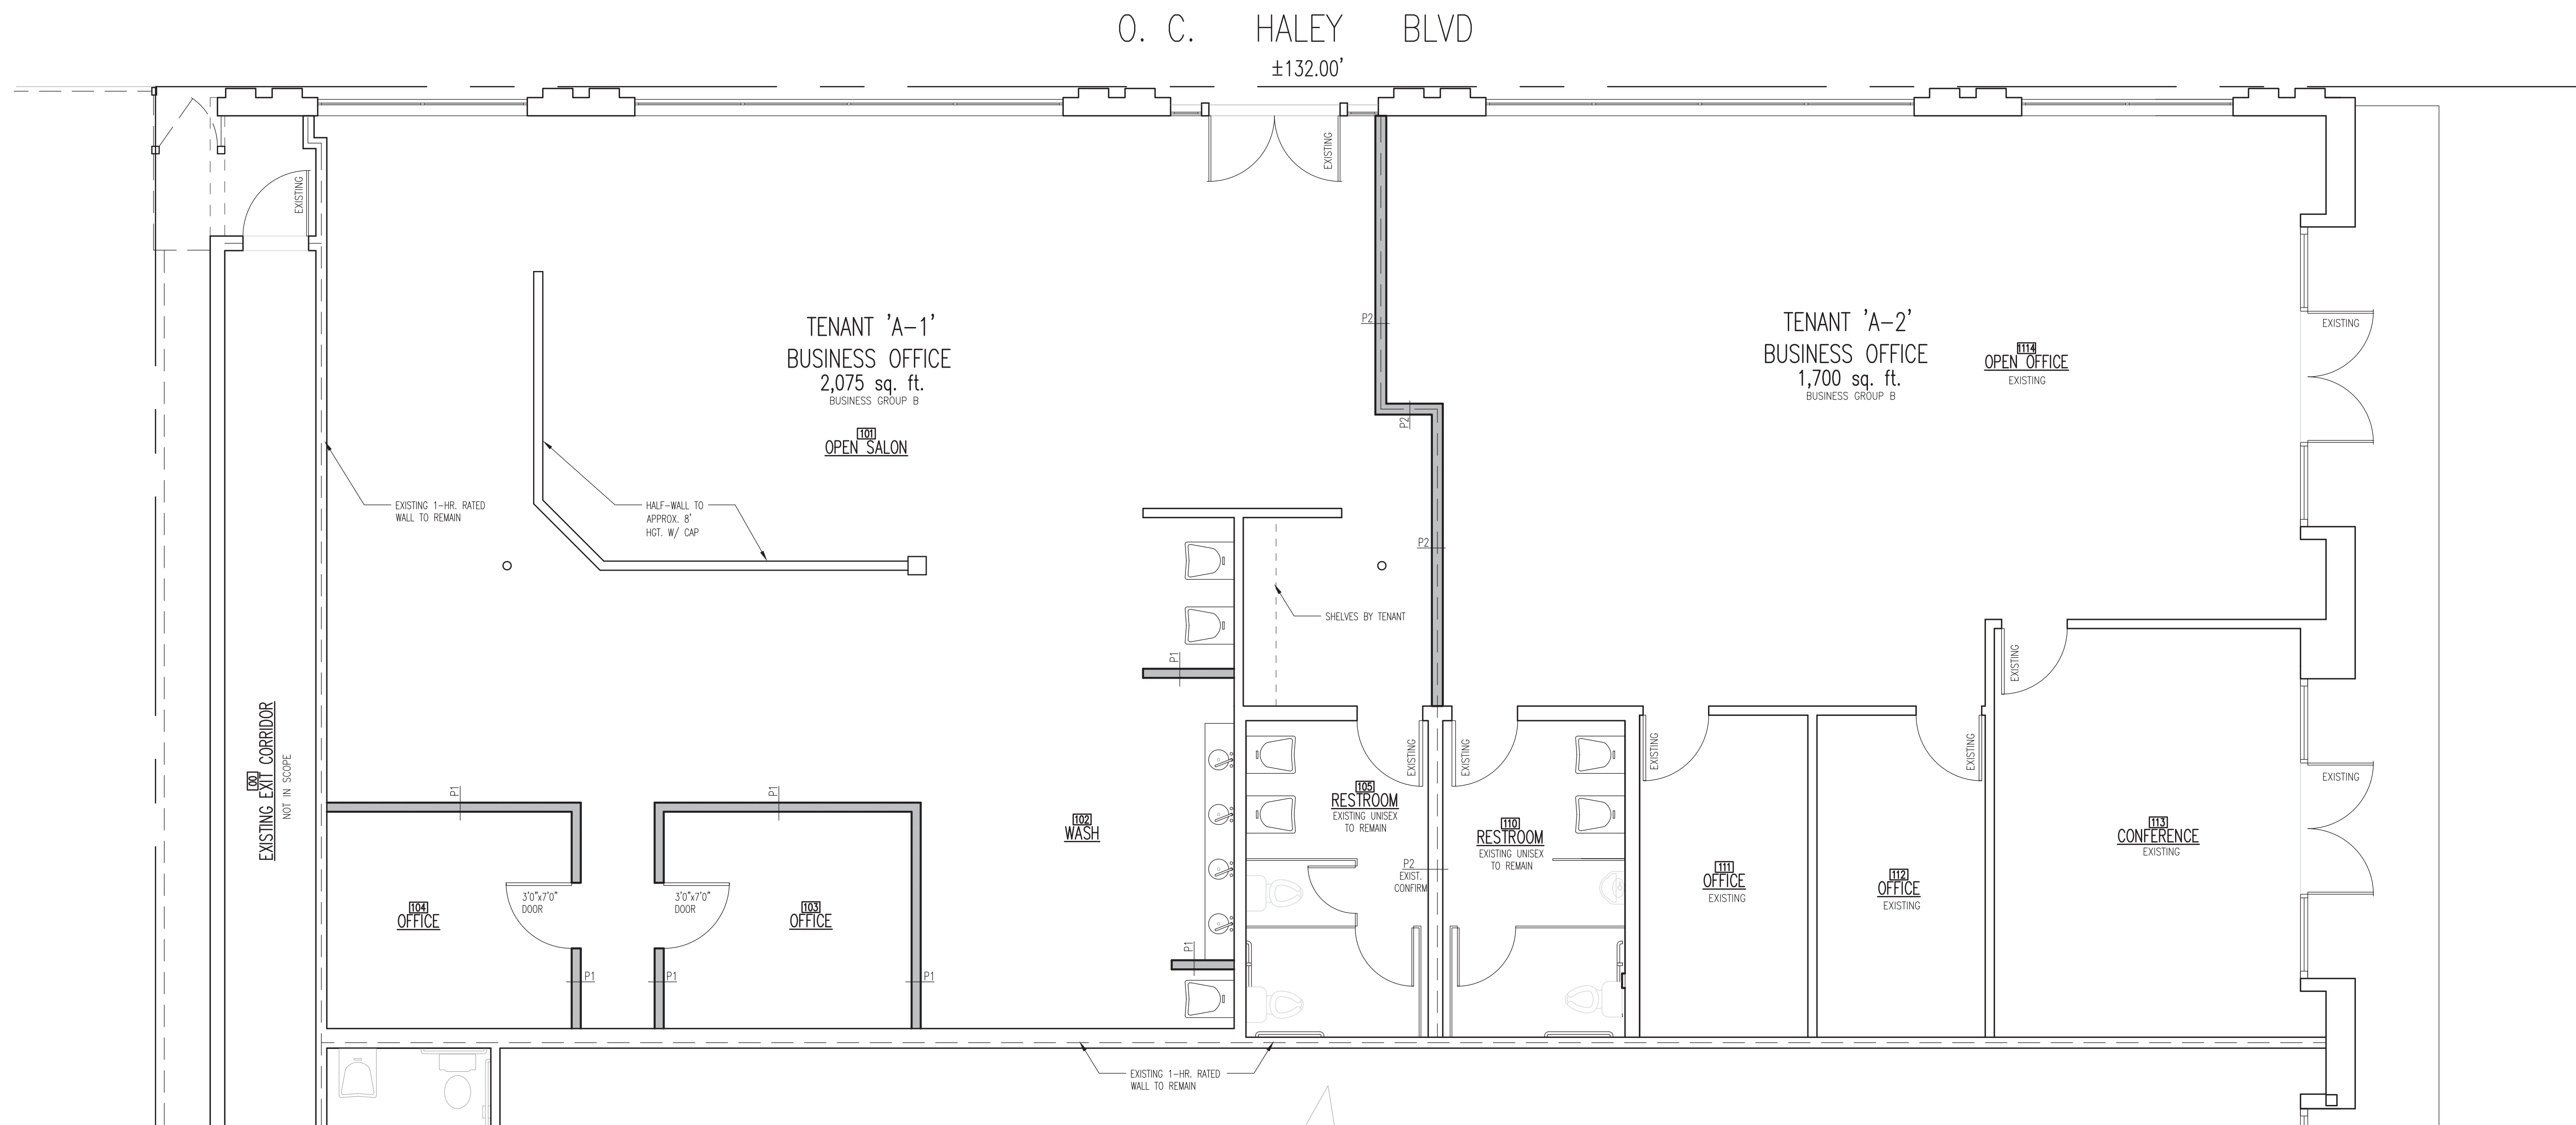

SCALE: $1/4" = 1'-0"$

 TYPICAL NEW WALL
 EXISTING FIRE RATED WALL (ONE HOUR)
 EXISTING WALL TO REMAIN
 (REPAIR AS REQUIRED)



UNITS A-1 & A-2
TENANT BUILD-OUT
1029 O.C. HALEY BLVD
NEW ORLEANS, LOUISIANA

These plans and specifications have been prepared by me or under my close supervision and they comply with all city requirements to the best of my knowledge and belief.

The project (will)(will not) be visited periodically to review job progress



**TERRELL
FABACHER**
ARCHITECTS, L.L.C.

1050 S. JEFFERSON DAVIS PWY.
SUITE 241
NEW ORLEANS, LOUISIANA, 70125
304-566-1320 TDD

NO.	REVISIONS
CHECKED BY:	
DRAWN BY:	
DATE: 1-12-18	
JOB NO.:	

A2

SHEET 2 OF 2