
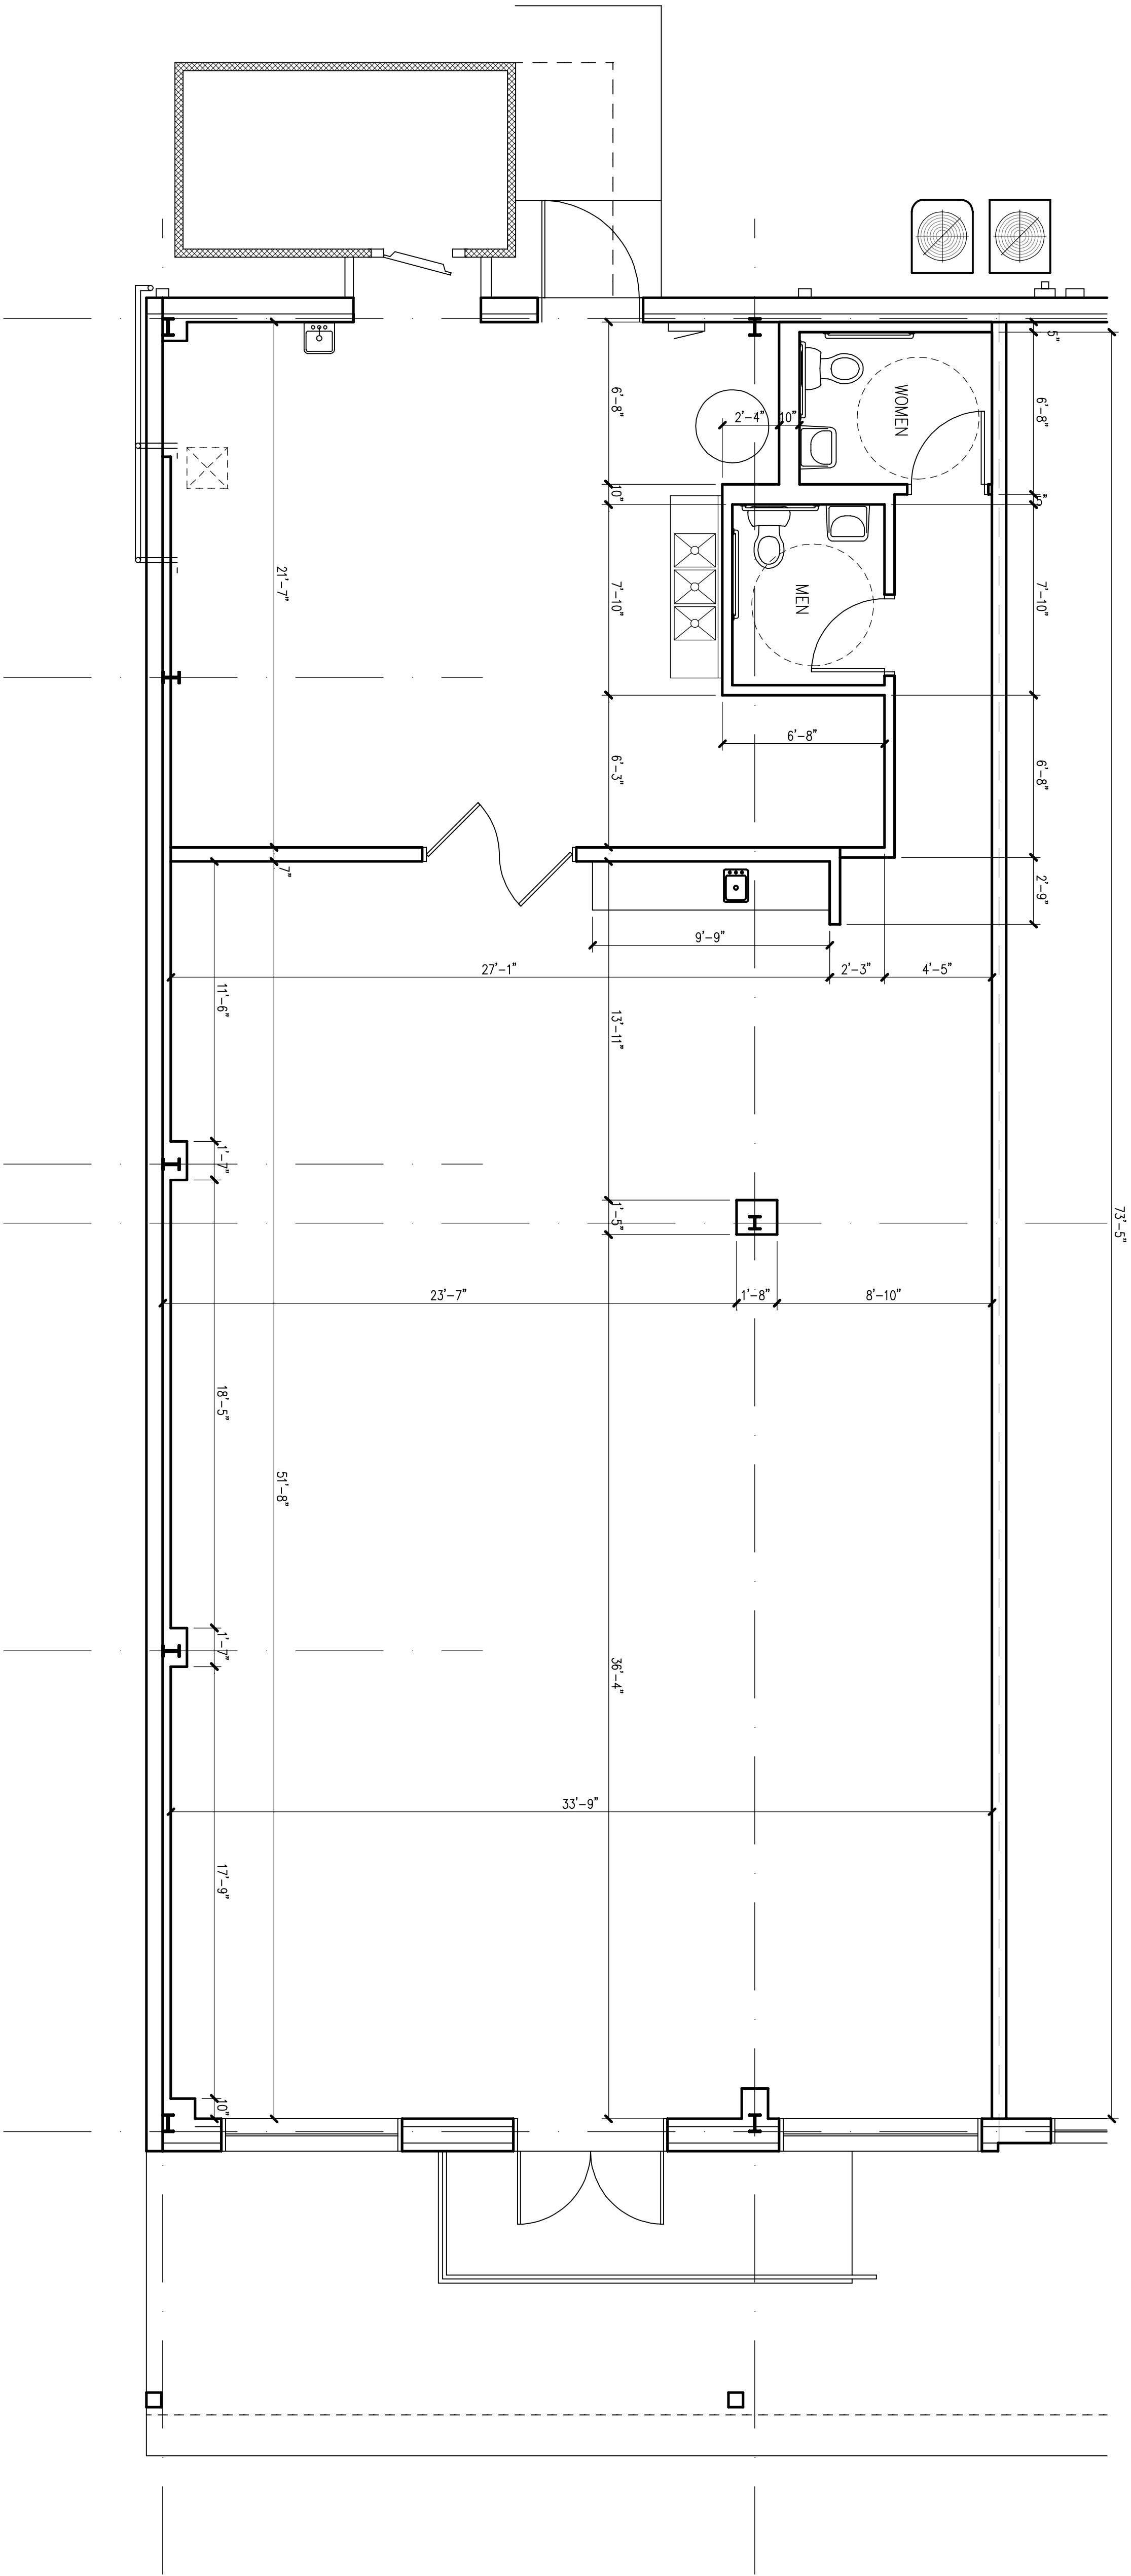


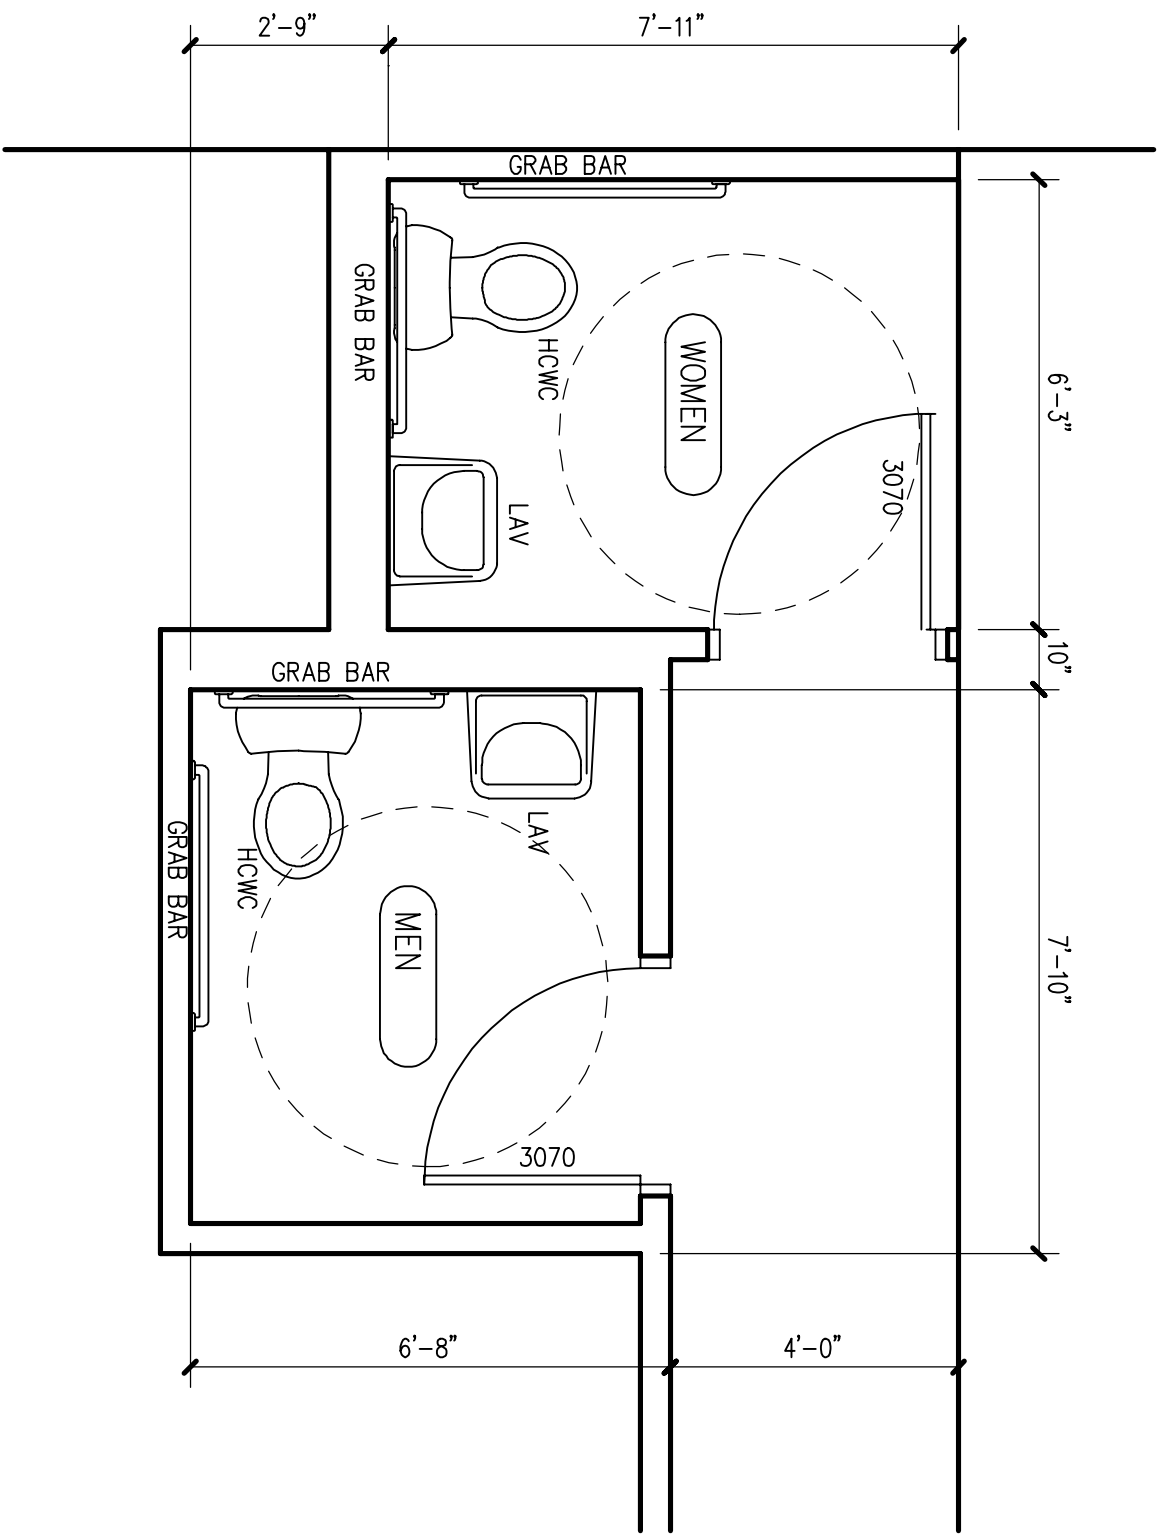

1 DIMENSIONED PLAN (CHINA PALACE)
A1.3 1/4" = 1'-0"