


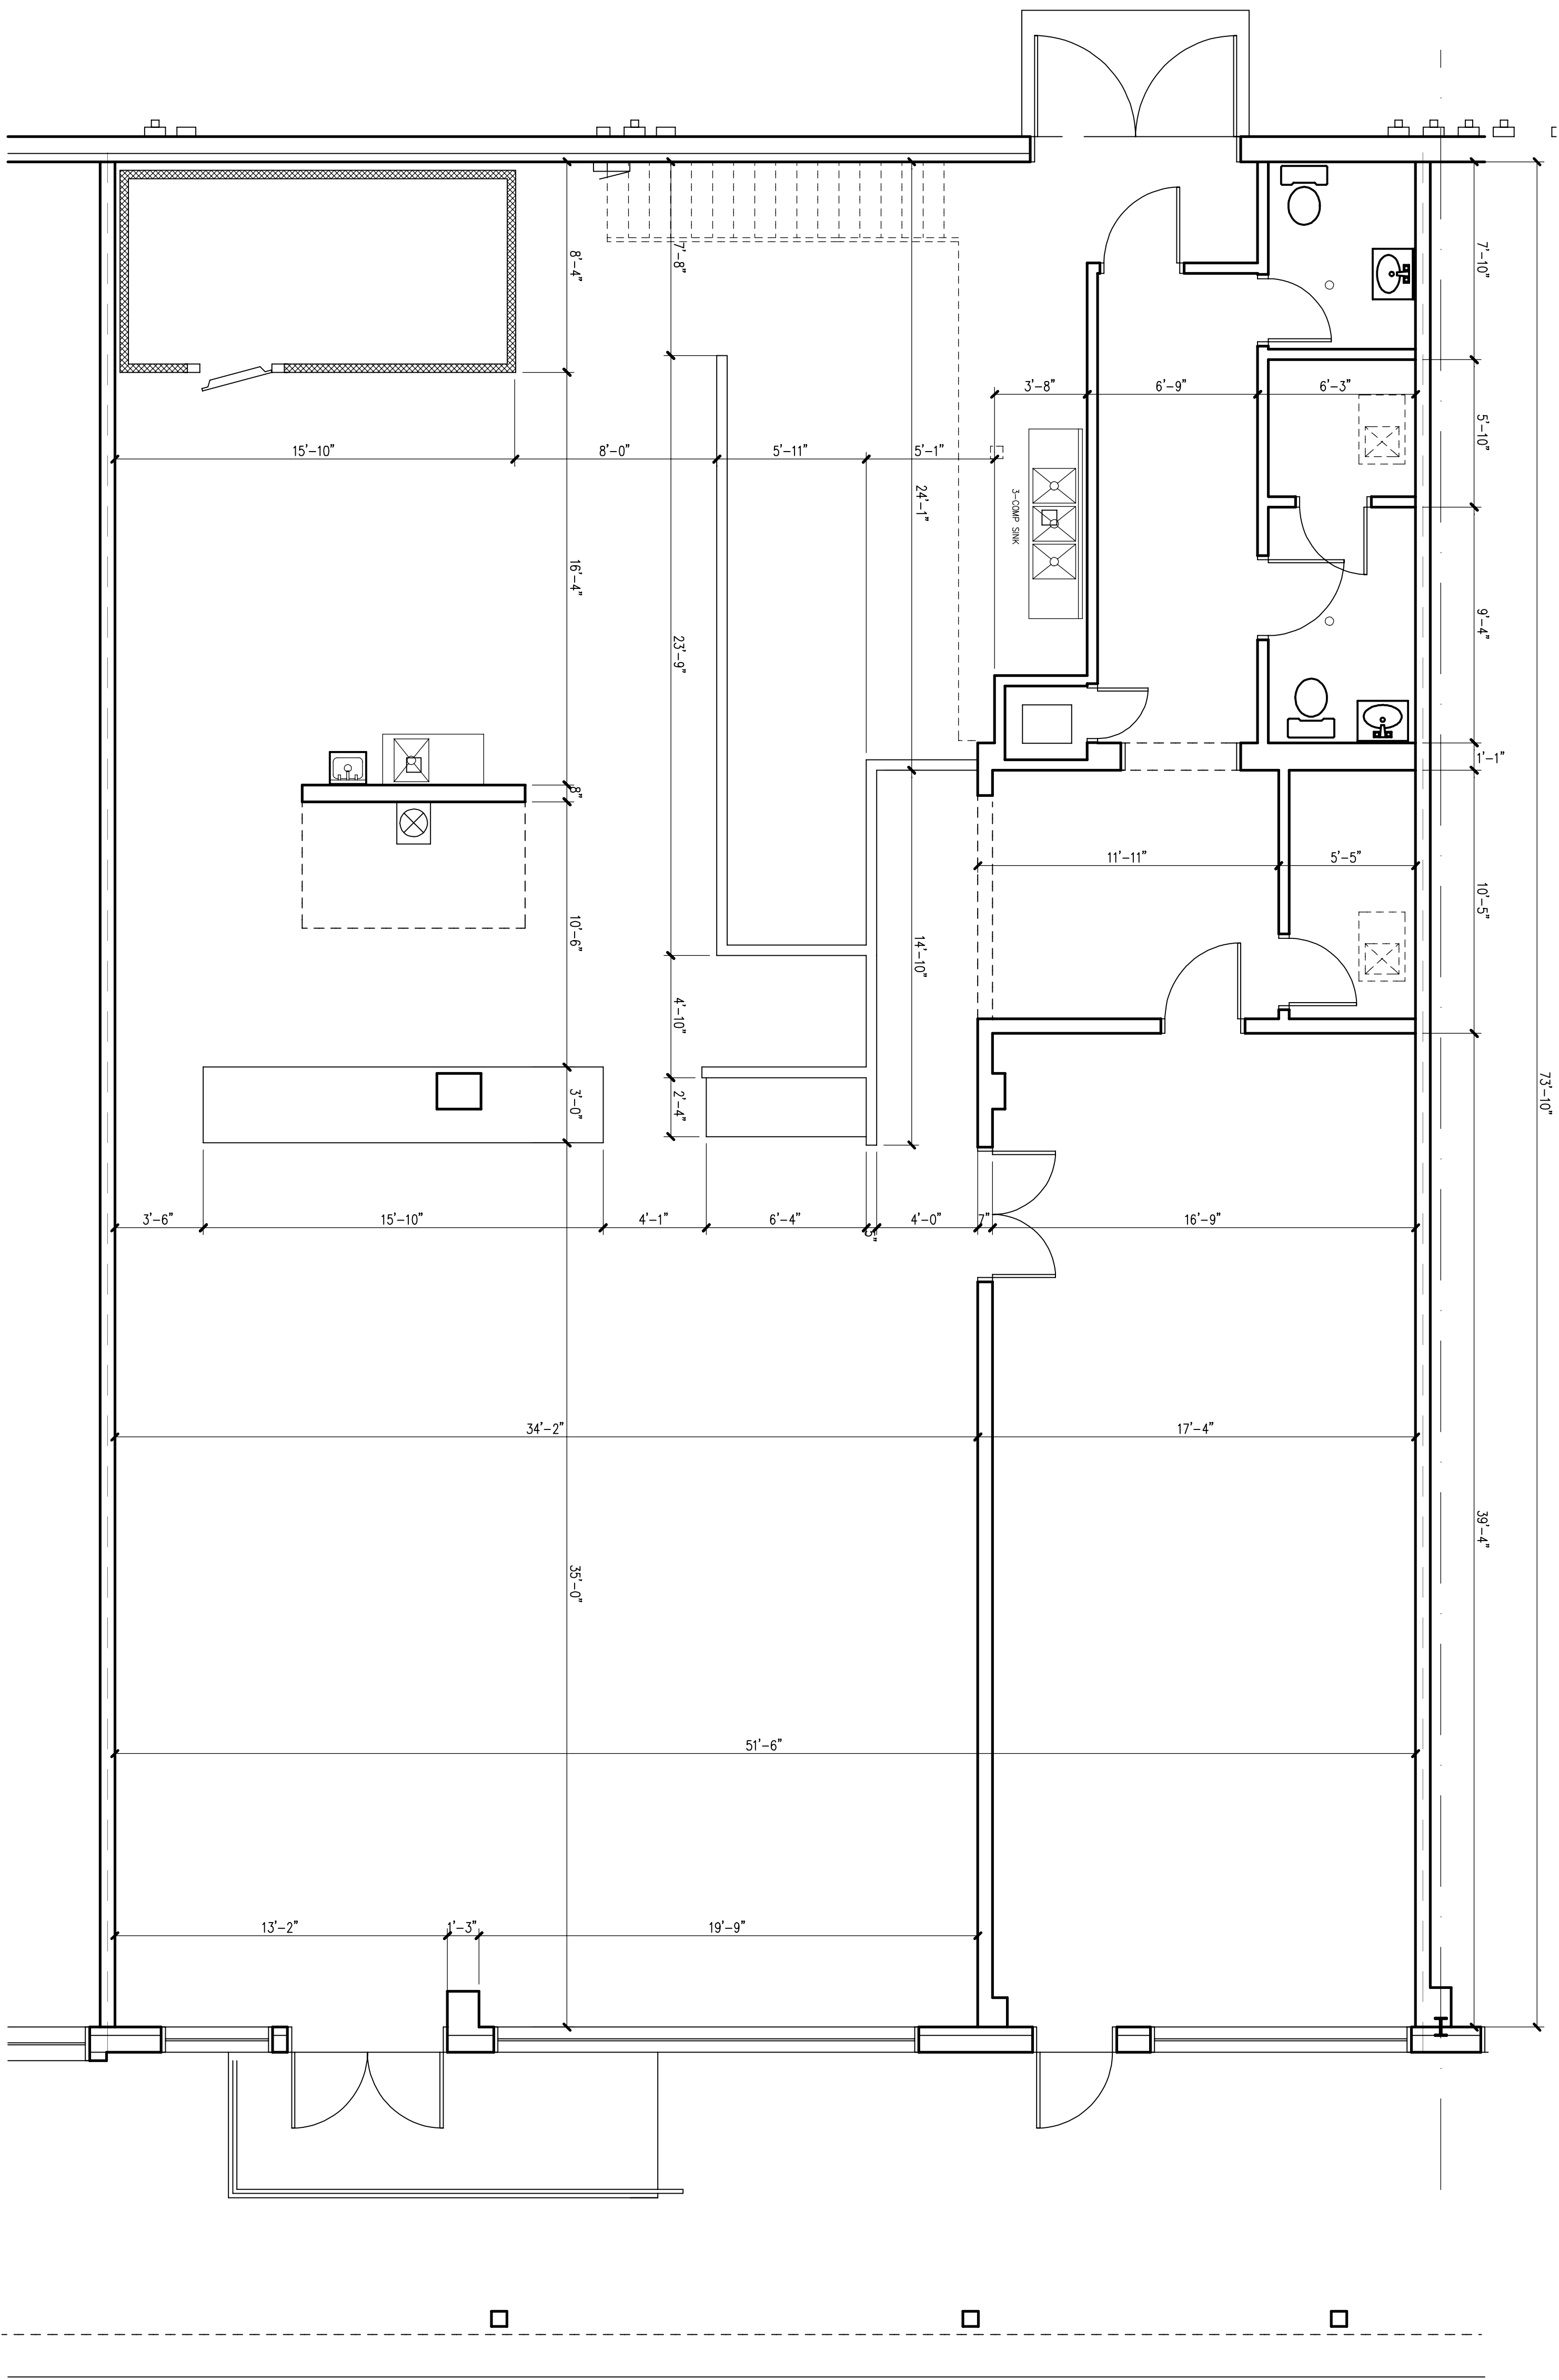

1 DIMENSIONED PLAN (FOX'S PIZZA)
A2.3 1/4" = 1'-0"