


PLAN LEGEND	REFLECTED CEILING NOTES:	WALL TYPES
4 LAMP W/ EMERGENCY BALLAST AS NOTED.	1. G.C. TO VERIFY EXISTING STRUCTURE TO ENSURE DUCT LAYOUT WILL FIT AS DESIGNED.	A DEMISING WALL - 6" METAL STUDS (16 GA) @ 16" O.C. WITH (2) LAYERS OF 5/8" TYPE "X" GYP. BD. EACH SIDE. PROVIDE 8" BATT INSULATION FULL HEIGHT OF WALL. WALL AND GYP. BD. TO EXTEND TO BOTTOM OF DECK ABOVE. FIRE SEAL AND CAULK. 2-HOUR RATED PER UL-#411.
4 LAMP W/ EMERGENCY BALLAST AS NOTED.	2. ALL LIGHTING, SUSPENDED CEILING GRID, LAY-IN TILE, LIGHTS, DIFFUSERS, AND GRILLES WILL BE PROVIDED AND INSTALLED BY THE G.C.	B PARTITION WALLS - 3-5/8" METAL STUDS (20 GA) @ 16" O.C. WITH (1) LAYER OF 5/8" TYPE "X" GYP. BD. EACH SIDE. GYP. BD. TO EXTEND TO 6" ABOVE FINISHED CEILING. RESTROOMS TO GET 5/8" MOISTURE RESISTANT GYP. BD. & BATTS TO 6" ABOVE CEILING.
OK, CEILING MOUNTED ABOVE DOOR.	3. REFER TO MECHANICAL DRAWINGS FOR LOCATIONS OF DUCTWORK, DIFFUSERS, AND EXHAUST VENTS.	C FURRED OUT CMU WALLS - 1-1/2" METAL FURRING OVER EXISTING CMU WALL. FURRING STRIPS TO BE LAID VERTICALLY @ 24" O.C. WITH (1) LAYER OF 5/8" GYP. BD. RESTROOMS TO GET MOISTURE RESISTANT GYP. BD. FURRING AND GYP. BD. TO EXTEND TO 6" ABOVE FINISHED CEILING.
SEE MECHANICAL DRAWINGS.	4. REFER TO ELECTRICAL DRAWINGS FOR LIGHT FIXTURE SCHEDULE, LOCATION OF NIGHT LIGHTS, EMERGENCY BALLASTS, AND OTHER SPECIFIC LIGHTING INFORMATION.	D PARTITION WALL - 6" METAL STUDS (20 GA) @ 16" O.C. WITH (1) LAYER OF 5/8" TYPE "X" GYP. BD. EACH SIDE. GYP. BD. TO EXTEND TO 6" ABOVE FINISHED CEILING. RESTROOMS TO GET 5/8" MOISTURE RESISTANT GYP. BD. AND BATTS TO 6" ABOVE CEILING.
1/2" TILE & GRID. EQUAL TO ARMSTRONG 2 WITH 1/4" PRELUDE XL "BLACK" TEE	5. ALL AREAS ABOVE THE RESTROOM WILL RECEIVE R-19 BATT INSULATION.	E EXISTING EXTERIOR STUD WALL TO REMAIN. PROVIDE 8" INSULATION AT ANY AREAS MISSING INSULATION BELOW 12'-0" A.F.F. G.C. SHALL PROVIDE 5/8" GYPSUM BOARD ON INTERIOR FACE OF WALL FROM FLOOR TO 6" ABOVE FINISHED CEILING HEIGHT.
4R EXTERIOR DOORS WITH BATTERY SEE ELECTRICAL DRAWINGS	6. UNLESS SPECIFICALLY NOTED OTHERWISE - ALL LAMPS ARE TO MATCH AND BE SAME COLOR FROM SAME MANUFACTURER.	
	7. ALL LIGHT FIXTURES SHALL BE INSTALLED PER MANUFACTURER'S RECOMMENDATIONS.	
		KEYED CONSTRUCTION NOTES
		1 NEW CONCRETE SLAB. SLAB SHALL BE LEVEL WITH NO MORE THAN 1/4" VARIATION PER 10'-0".
		2 EXISTING DOOR TO REMAIN. ALL HARDWARE TO BE VERIFIED PER DOOR SCHEDULE. SEE ENLARGED PLAN THIS SHEET FOR ADDITIONAL INFORMATION ON THE LANDING.
		3 SEAL EXISTING DOOR IN PLACE. INFILL WITH STUDS AND PROVIDE WITH 5/8" GYPSUM BOARD TO BE FLUSH WITH ADJACENT WALL.

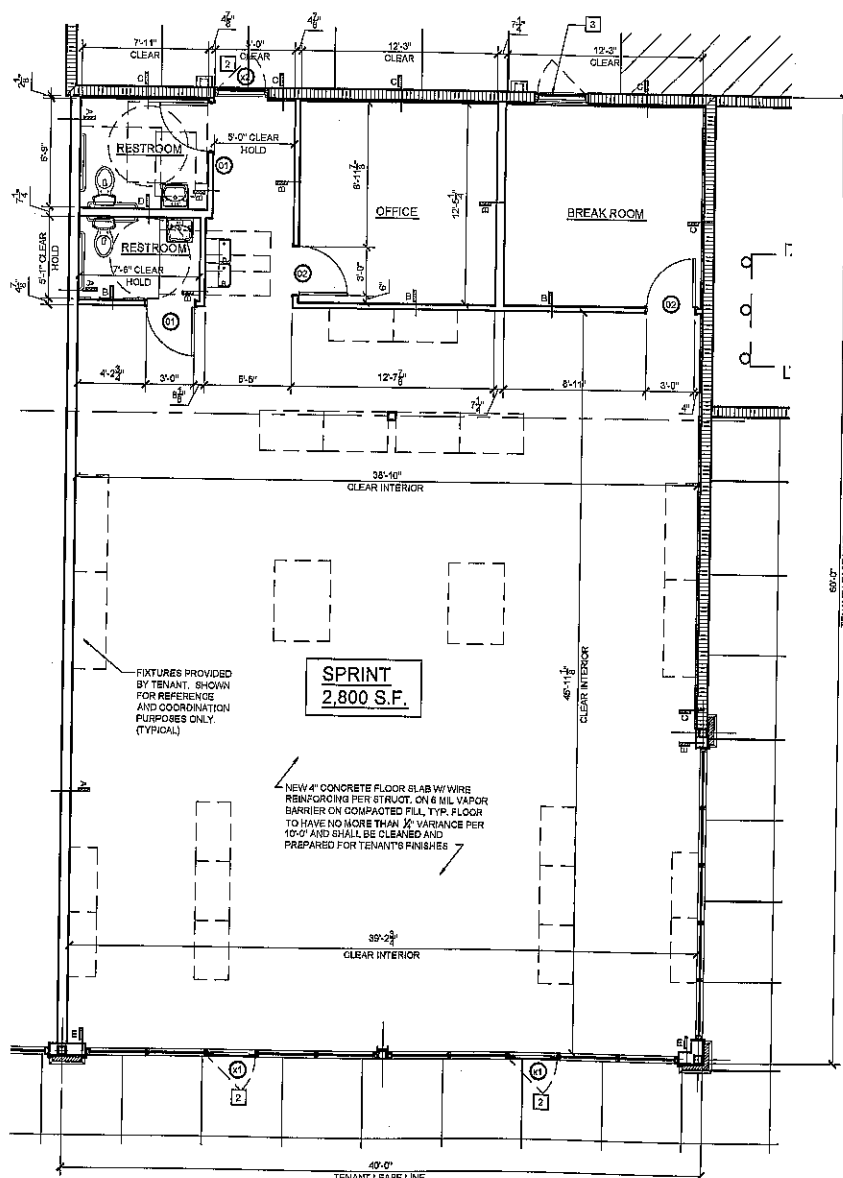

1 FLOOR PLAN
A-1 SCALE: 3/16" = 1'-0"

VANILLA SHELL WORK FOR -

SPRINT

@ CHANNEL SHOPPING CENTER

1720-B W. THOMAS ST.

HAMMOND, LA 70401

ZITO•RUSSELL
ARCHITECTS, P.C.
820 S. UNIVERSITY BLVD., SUITE 20
MOBILE, AL 36688
PHONE (205) 342-9161

© COPYRIGHT 2014
ZITO•RUSSELL
ARCHITECTS, P.C.

REVISIONS	DATE	BY



FILE 3771
DATE 8/19/2014
SHEET
A-1
FLOOR PLAN & RCP