


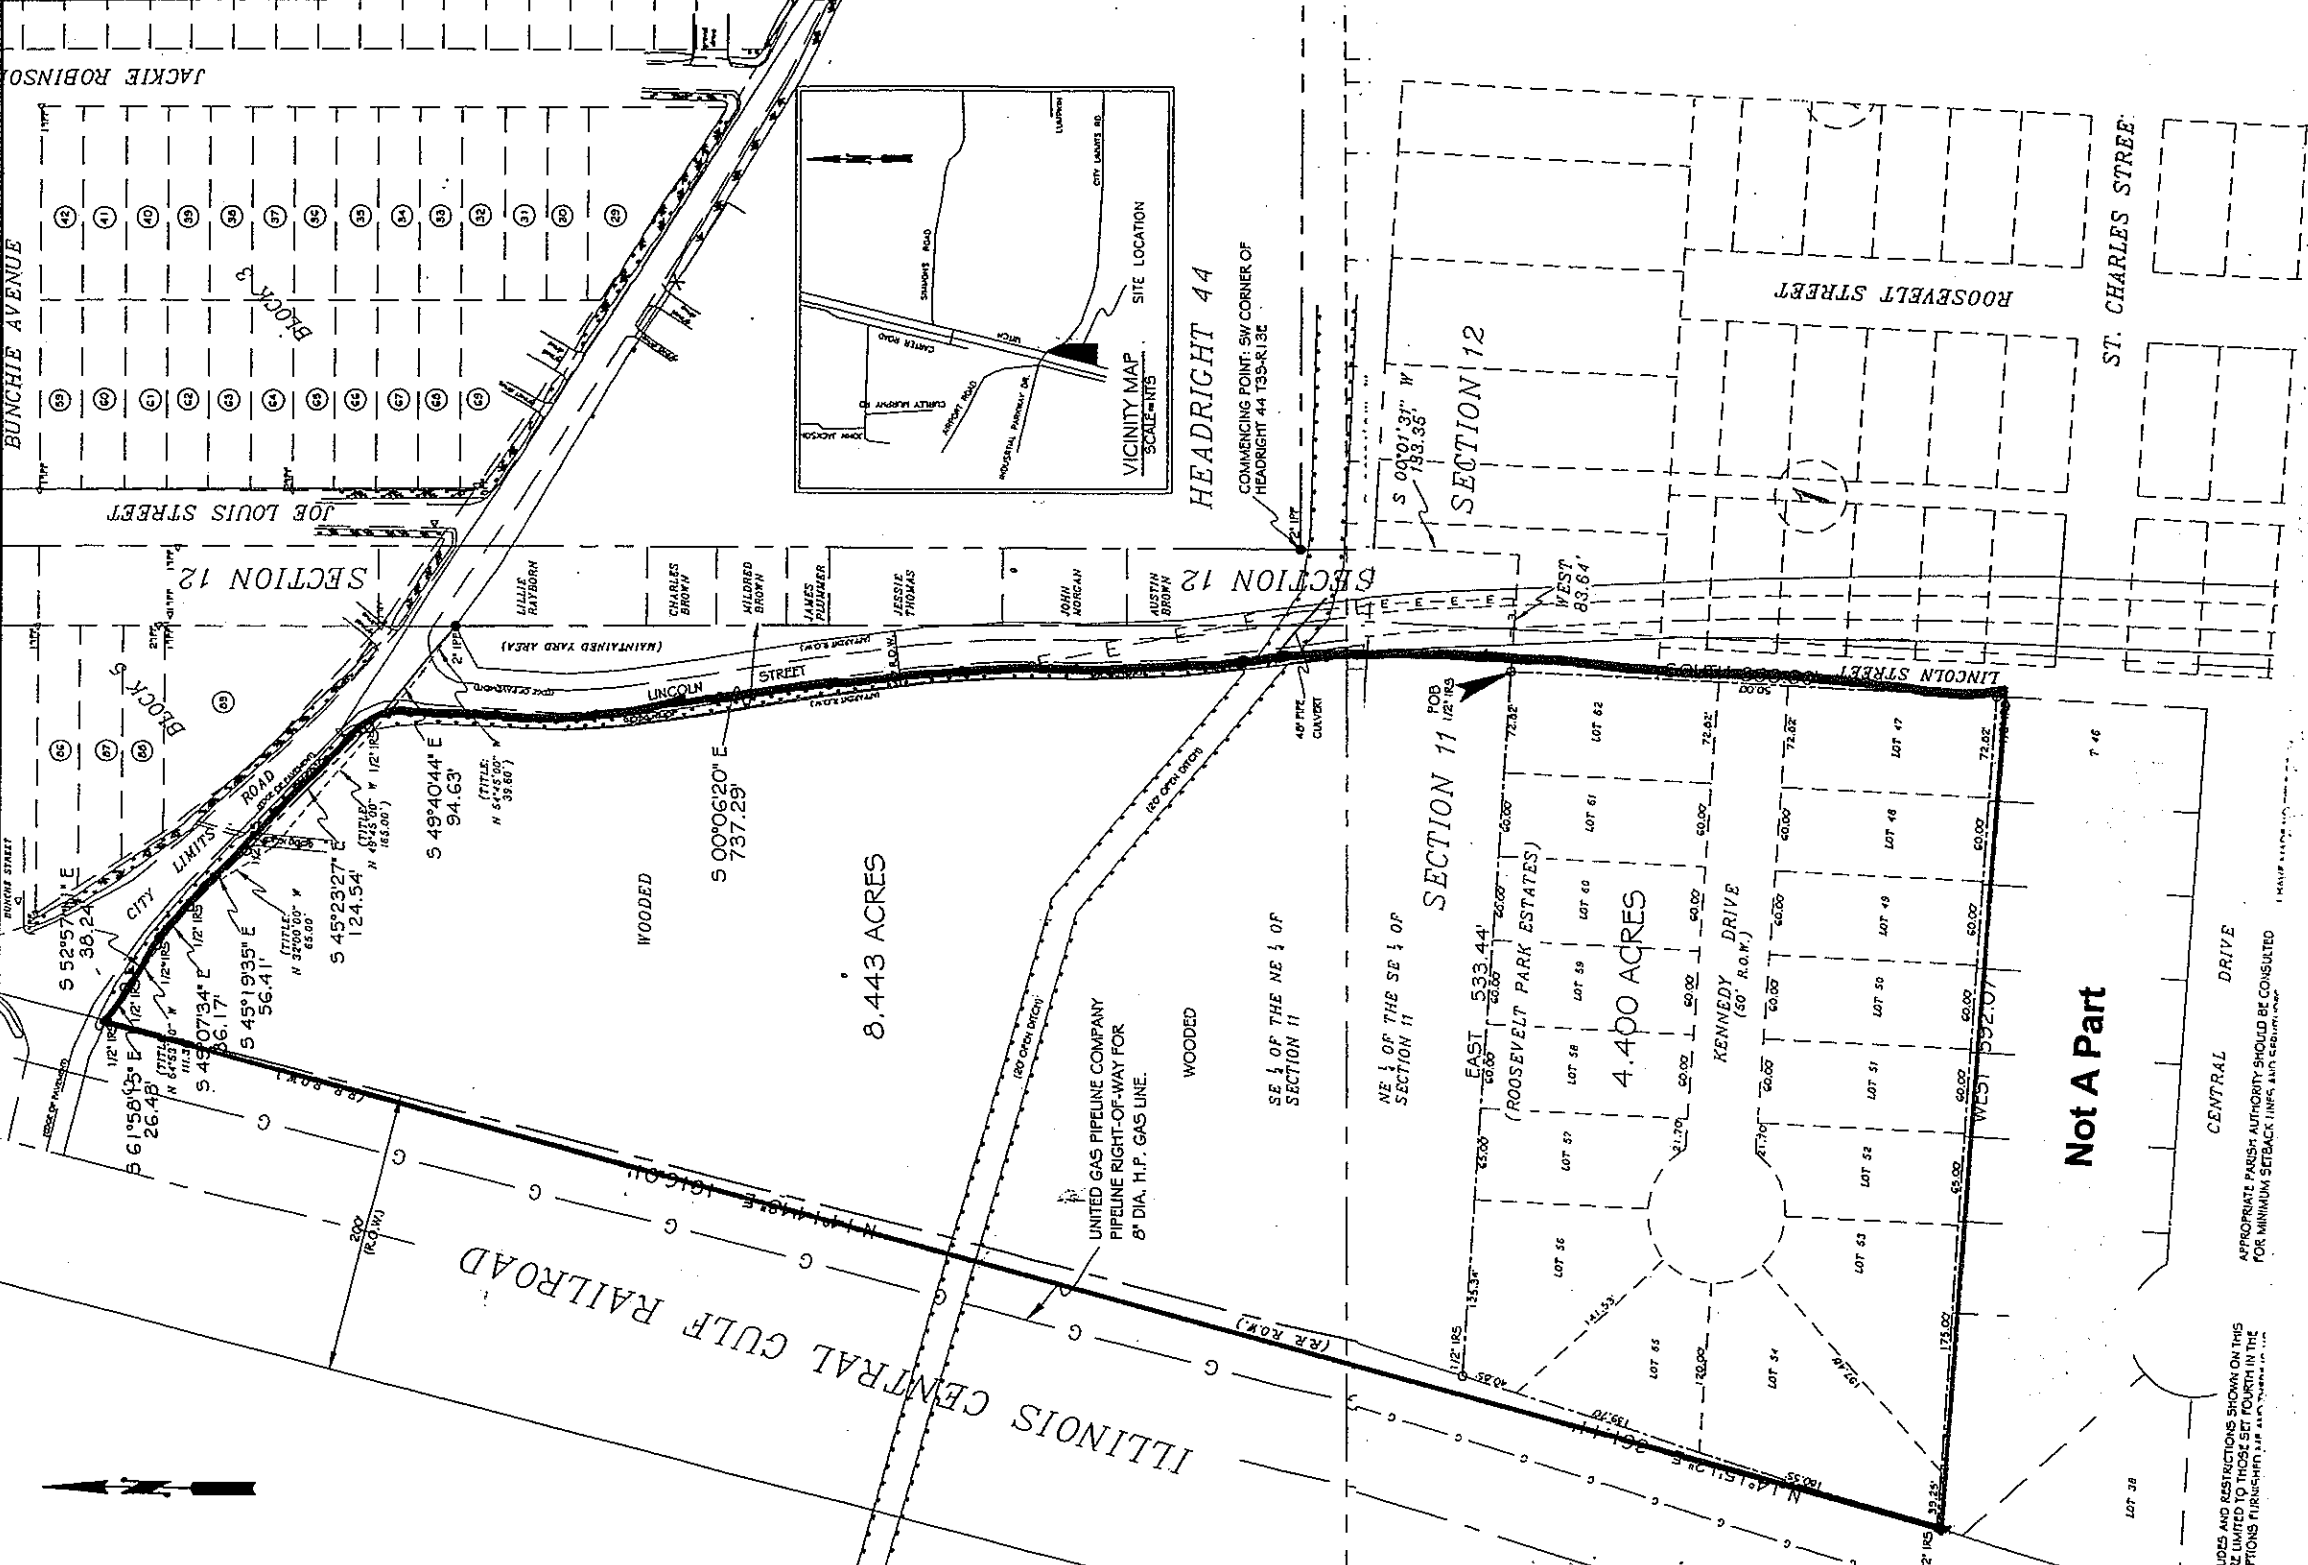

JACKIE ROBINSON

BUNCHIE AVENUE

JOE LOUIS STREET

SECTION 12















ILLINOIS CENTRAL GULF RAILROAD

WOODED

8.443 ACRES

WOODED

UNITED GAS PIPELINE COMPANY  
PIPELINE RIGHT-OF-WAY FOR  
8" DIA. H.P. GAS LINE.

SE 1/4 OF THE NE 1/4 OF  
SECTION 11

NE 1/4 OF THE SE 1/4 OF  
SECTION 11

SECTION 11

SECTION 11

4.400 ACRES

KENNEDY DRIVE  
(50' R.O.W.)








Not A Part

CENTRAL DRIVE

APPROPRIATE PARISH AUTHORITY SHOULD BE CONSULTED  
FOR MINIMUM SETBACK LINES, AND EASEMENTS.

NOTES AND RESTRICTIONS SHOWN ON THIS  
PLAT ARE LIMITED TO THOSE SET FORTH IN THE  
NOTES FURNISHED WITH THIS PLAT.

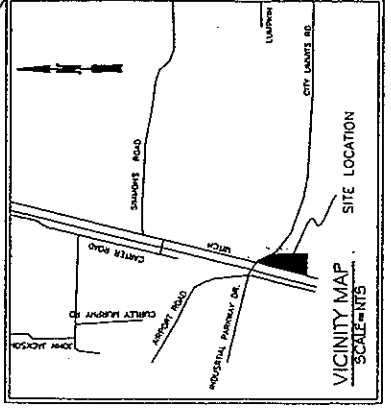

HEADRIGHT 44

COMMENCING POINT, SW CORNER OF  
HEADRIGHT 44 T33-R-13E

SECTION 12

ROOSEVELT STREET

ST. CHARLES STREET

LOT 38

7 46