


JOB NO.497 0000, 9/70598

SCALE: 1"=100'

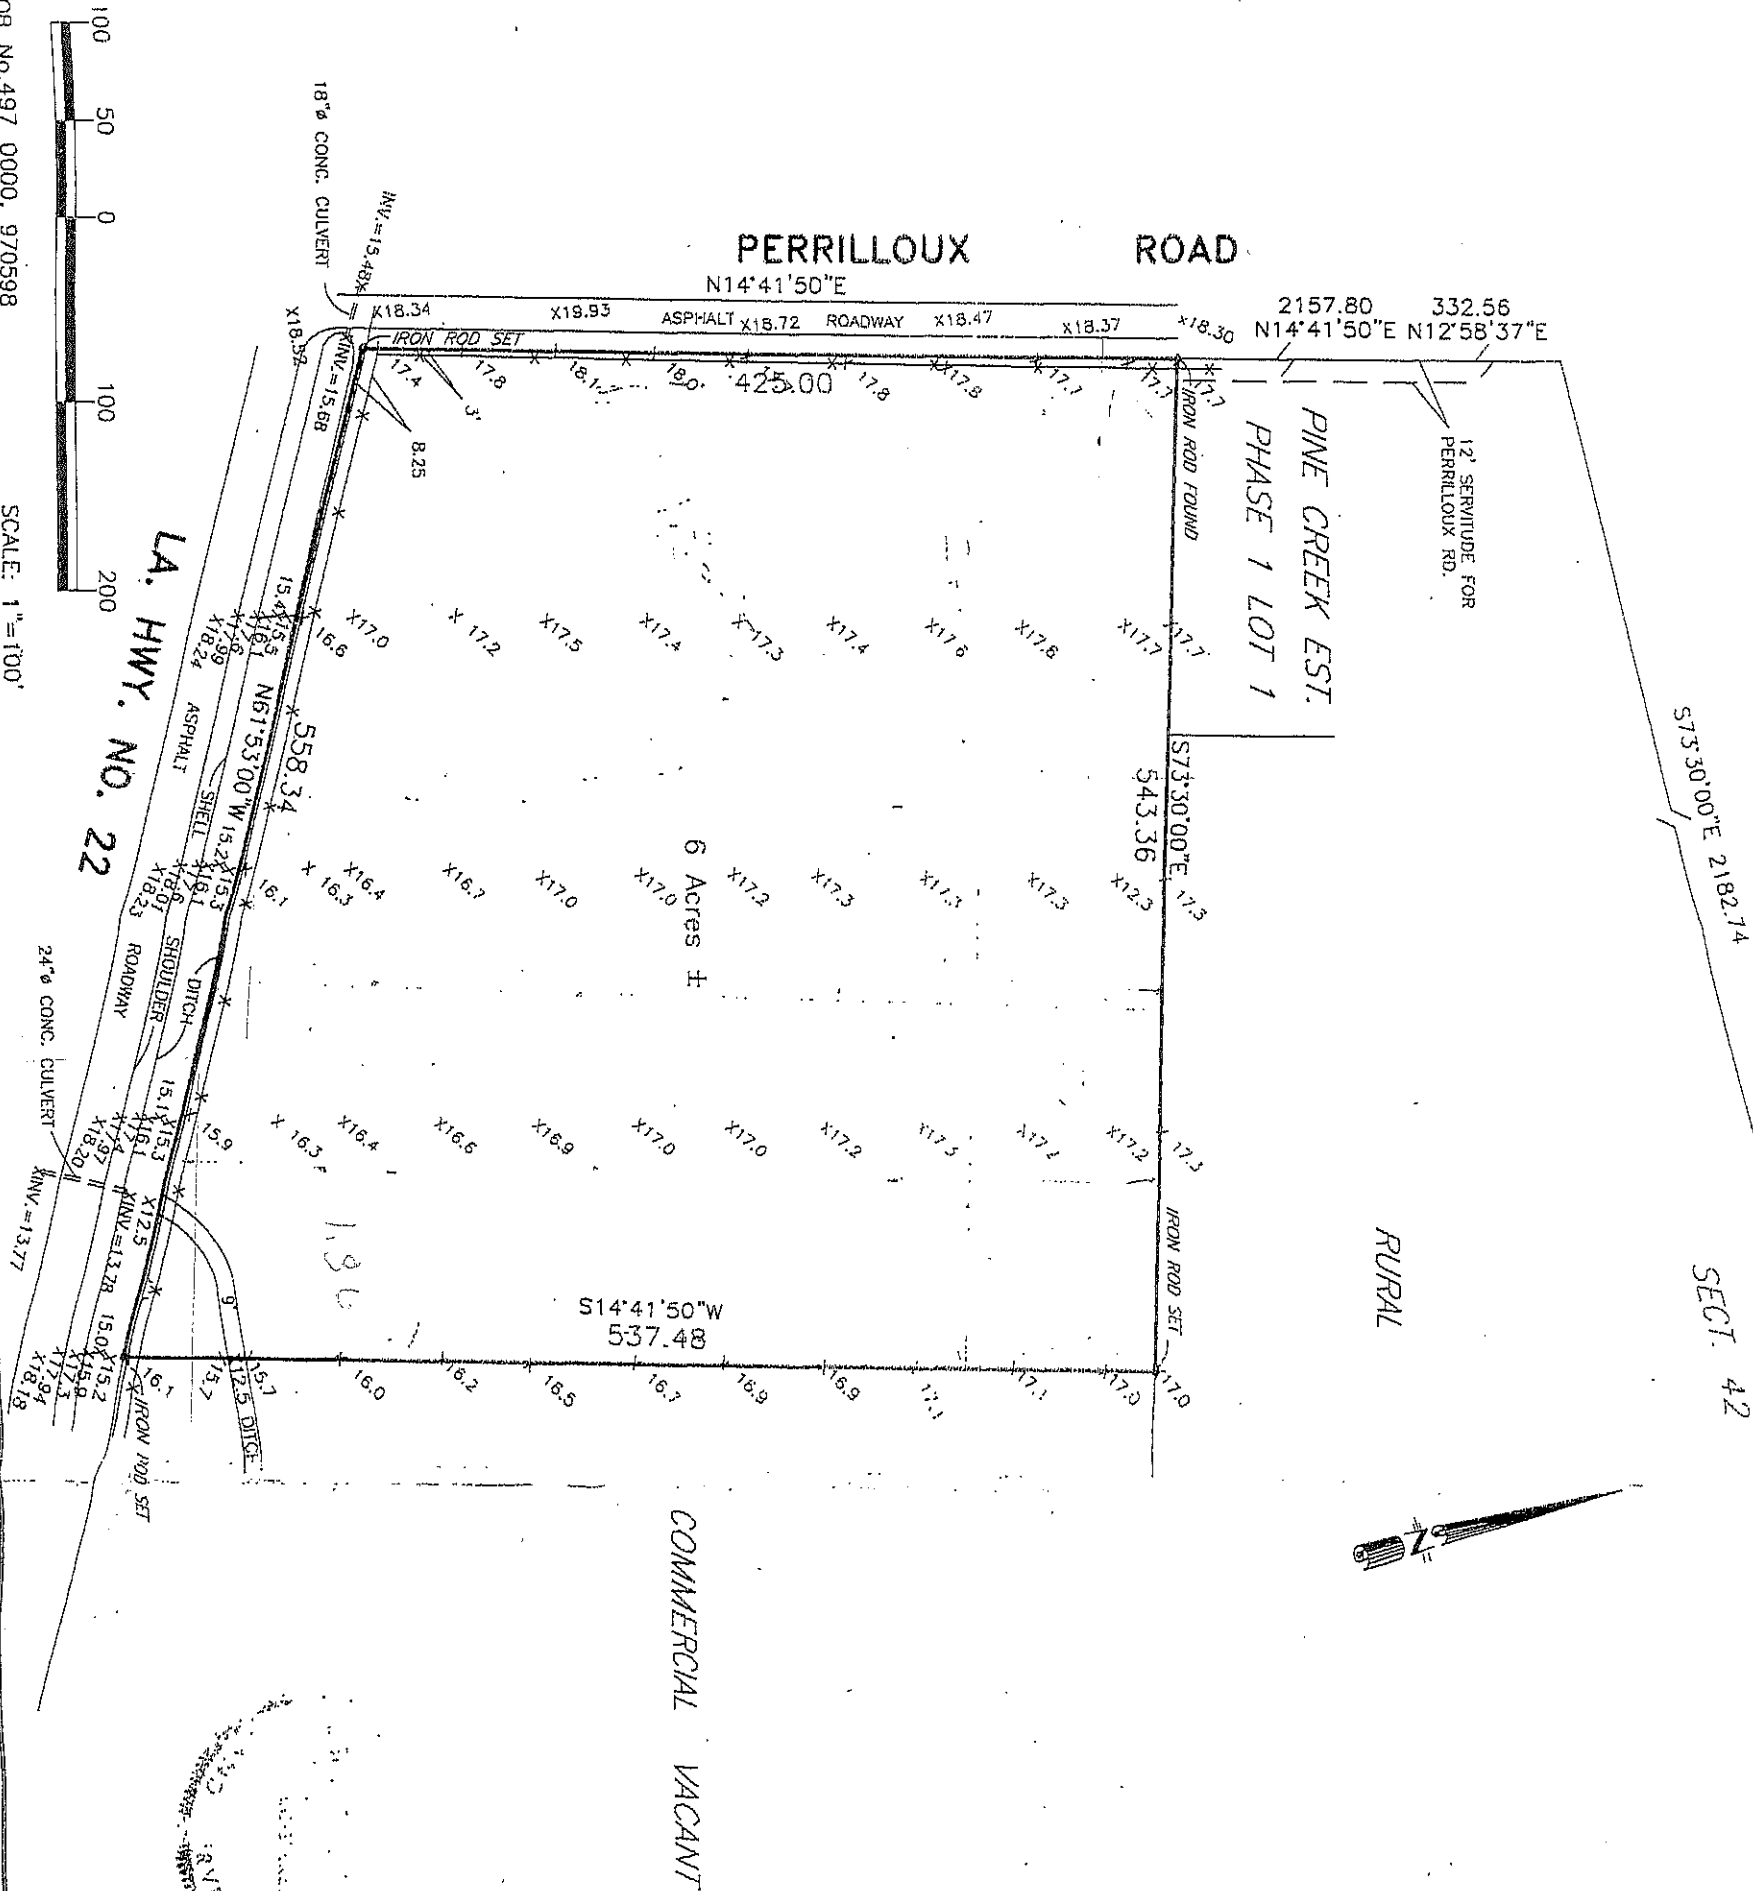

SECTION 42 T. 7 S., R.10 E.
WARD 1 DISTRICT 1
ST. TAMMANY PARISH, LA.

NOTES

THE SERVITUDES SHOWN ON THIS PLAN ARE LIMITED TO THOSE FURNISHED US AND THERE IS NO REPRESENTATION THAT ALL APPLICABLE SERVITUDES ARE REFLECTED OR SHOWN HEREON. THE SURVEYOR HAS MADE NO TITLE SEARCH OR PUBLIC RECORD SEARCH IN COMPLYING THE DATA FOR THIS PLAN.

THIS PERIMETER PLAN SHALL NOT CONSTITUTE A LEGAL OPINION OF TITLE, AND SHALL NOT BE RELIED UPON FOR THAT PURPOSE. THERE IS NO WARRANTY THAT IT CONFORMS TO THE LEGAL TITLE, AND WAS MADE SOLELY ACCORDING TO THE INFORMATION PROVIDED THE SURVEYOR.

SURVEYED IN ACCORDANCE WITH THE LOUISIANA MINIMUM STANDARDS FOR PROPERTY BOUNDARY SURVEYS FOR A CLASS "C" SURVEY.

ANGLES AND/OR BEARINGS ARE BASED ON EXISTING RECORD BEARINGS.

BENCH MARK: CENTERLINE HWY. 22 & PERRILLOUX ROAD ELEVATION = 18.52 NGVD.

THIS IS TO CERTIFY THAT SUBJECT PROPERTY IS LOCATED IN THE FOLLOWING FLOOD ZONE, PER FEDERAL INSURANCE ADMINISTRATION RATE MAP: 220205 0215 C PANEL 215 DATE APRIL 2, 1991 FLOOD ZONE C

REVISED, SEPT. 8, 1997 TO SHOW BOUNDARY SURVEY AND ADD ELEVATIONS
METAIRIE, LA.
AUG. 11, 1997

KREBS, LASALLE, LEMIEUX CONSULTANTS, INC.
ENGINEERING • PLANNING • SURVEYING • HYDROLOGY • ENVIRONMENTAL

3013 27TH, ST. METAIRIE, LA. 70002 (504)837-9470
2107 N. CAUSEWAY BLVD, SUITE F MANDEVILLE, LA. 70448 (504)624-5125