


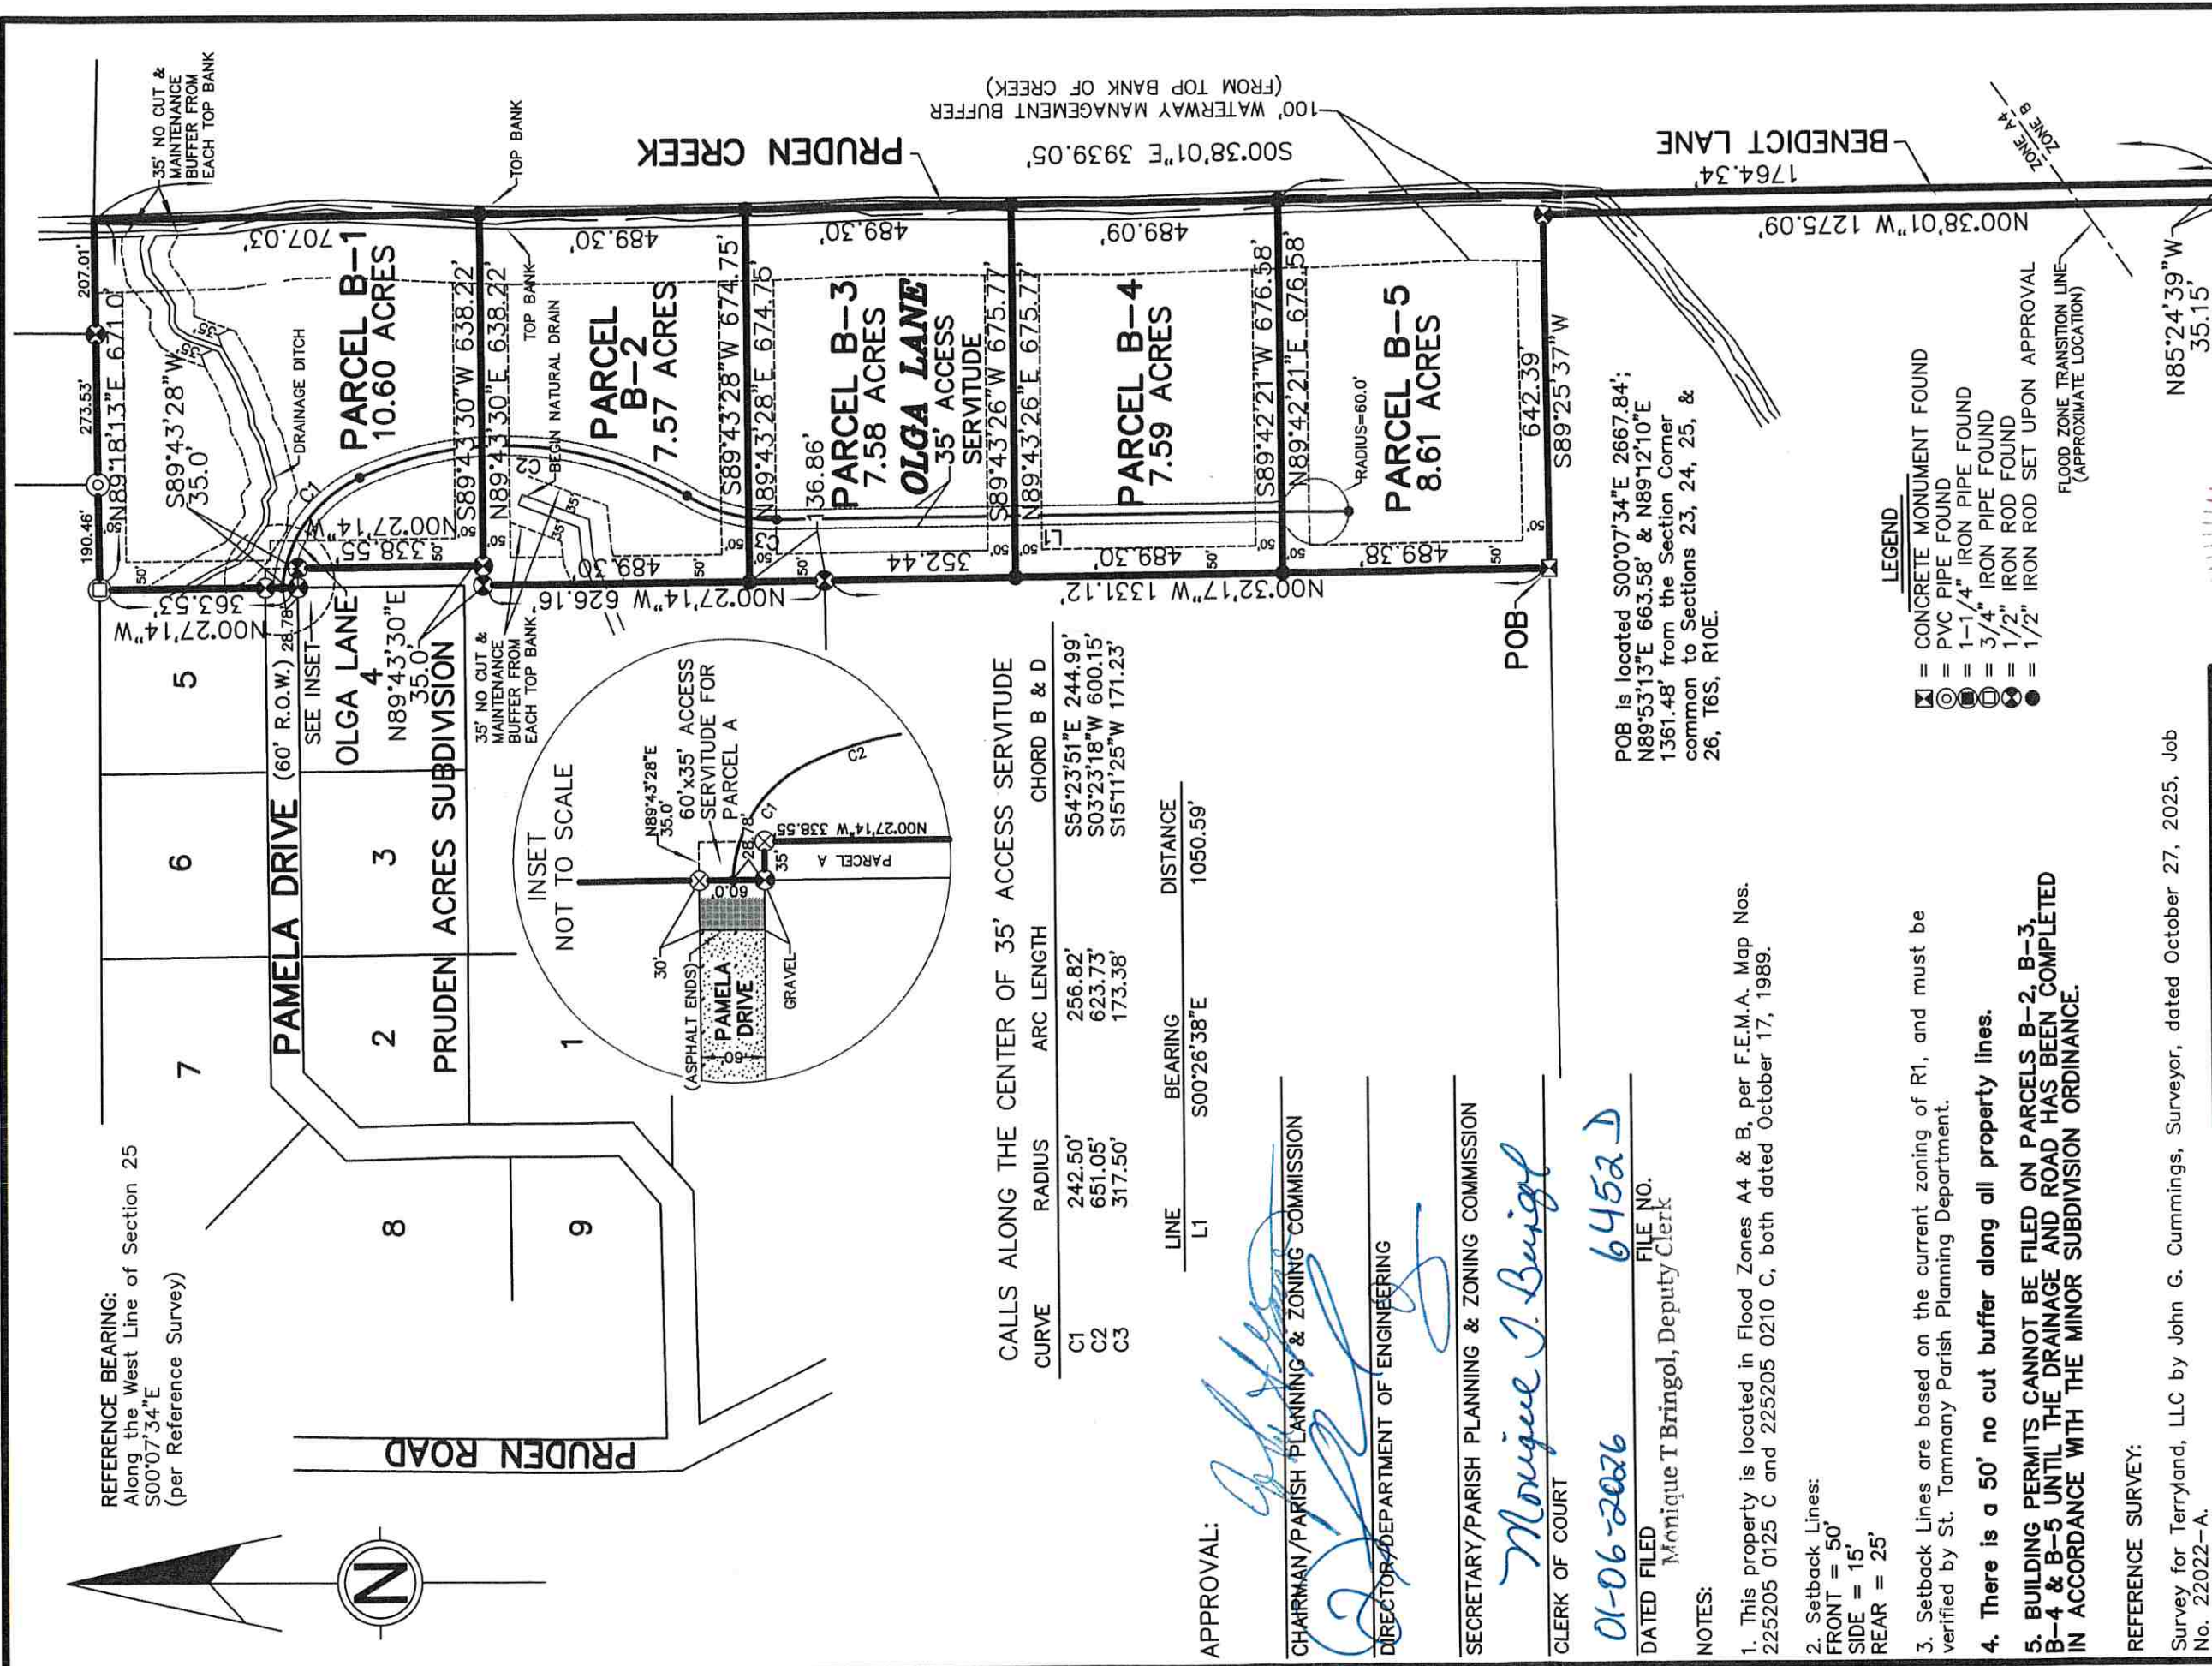

LEGEND

	=	CONCRETE MONUMENT FOUND
	=	PVC PIPE FOUND
	=	1-1/4" IRON PIPE FOUND
	=	3/4" IRON PIPE FOUND
	=	1/2" IRON ROD FOUND
	=	1/2" IRON ROD SET UPON AREA

FLOOD ZONE TRANSITION
(APPROXIMATE LOCATION)

Survey for Terryland, LLC by John G. Cummings, Surveyor, dated October 27, 2025, Job No. 22022-A.

John G. Cummings & Associates
PROFESSIONAL LAND SURVEYORS IN LOUISIANA & MISSISSIPPI
johncummings108@charter.net

PLAT PREPARED FOR:

Terryland, LLC

SHOWING A SURVEY OF: A MINOR SUBDIVISION OF 41.95 ACRES INTO PARCELS B-1, B-2, B-3, B-4, & B-5, LOCATED IN SECTION 25, TOWNSHIP 6 SOUTH, RANGE 10 EAST, ST. TAMMANY PARISH, LOUISIANA

THIS PLAT REPRESENTS A PHYSICAL SURVEY MADE ON THE GROUND BY ME OR THOSE UNDER MY DIRECTION, AND IS IN ACCORDANCE WITH THE APPLICABLE STANDARDS OF PRACTICE AND BEARS A CLASS C SURVEY.

PROFESSIONAL LAND SURVEYOR

SCALE: 1" = 300' DATE: 11/5/2025 JOB NO. 22022-A DIV

REVISED: 12/11/2025 ADDRESSING PARISH COMMENTS
REVISED: 12/18/2025 ADDRESSING PARISH COMMENTS
THERE IS NO REPRESENTATION THAT ALL APPLICABLE SERVITUDES AND/OR
RESTRICTIONS HAVE BEEN SHOWN HEREON. ANY SERVITUDES AND/OR
RESTRICTIONS SHOWN ON THIS PLAT ARE LIMITED TO THOSE SET FORTH
IN THE DESCRIPTION AND/OR INFORMATION FURNISHED THE UNDERSIGNED.
A TITLE OR PUBLIC RECORDS SEARCH FOR SUCH INFORMATION WAS NOT
MADE BY THE UNDERSIGNED IN COMPILING DATA FOR THIS SURVEY.