


AUTOPLEX DRIVE SUBDIVISION

UNIT 2A A REPLAT OF AUTOPLEX DRIVE SUBDIVISION, UNIT 2 AS RECORDED IN INSTRUMENT #1301588 OF THE RECORDS OF BOSSIER PARISH, LOUISIANA AND BEING LOCATED IN SECTION 8, TOWNSHIP 18 NORTH, RANGE 13 WEST OF THE LOUISIANA PRIME MERIDIAN, NORTHWESTERN LAND DISTRICT, BOSSIER CITY, BOSSIER PARISH, LOUISIANA, CONTAINING 2.308 ACRES, MORE OR LESS.

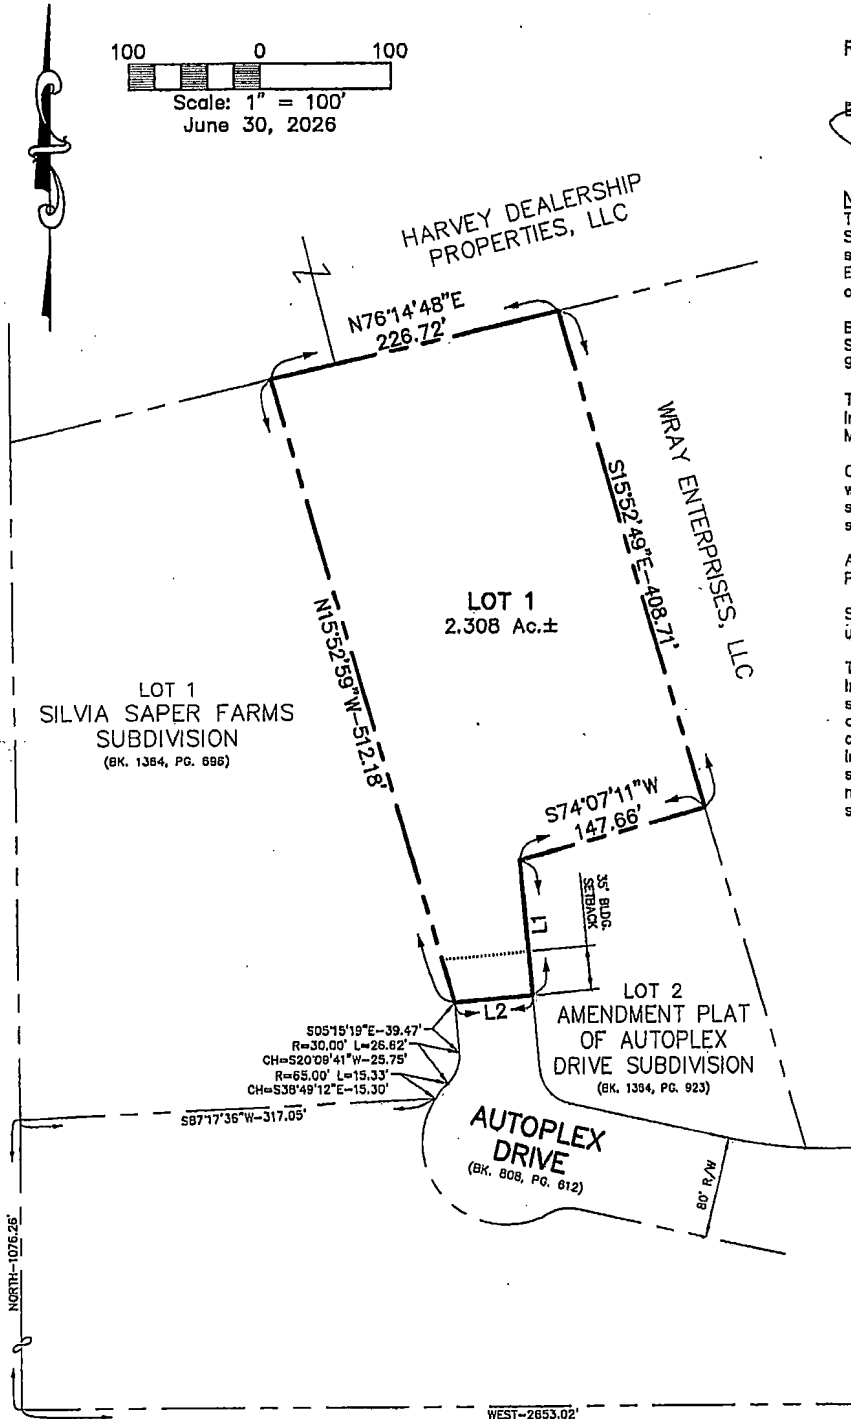

RECORDED OWNER:
By: John C. Treadaway Date: 6/24/26

NOTES:
This Plat is in compliance with the current Louisiana Standards of Practice for Boundary Surveys, as stipulated by the Rules of the Louisiana Professional Engineering and Land Surveying Board in Chapter 29 of Title 46, Part LXI, for a Classification "B" Survey.

Bearings based on Amended Plat of Autoplex Drive Subdivision recorded in Conveyance Book 1364, Page 923 of the records of Bossier Parish, Louisiana.

This subdivision is located in Zone 'X' as per Flood Insurance Rate Map Number 22015C0411E, map dated March 19, 2013.


Coyle Engineering Co., Inc. is not responsible for any wetlands delineation or determination, environmental site assessment or subsurface conditions for this surveyed tract.

Adjoining ownership information obtained from Bossier Parish Tax Assessor records.

Set or found 1/2" Iron pipe at all property corners unless shown otherwise.

The Undersigned Surveyor and Coyle Engineering Co., Inc. do not guarantee title, ownership or that all servitudes of record or of use affecting this property are shown hereon. The title, ownership, servitudes and restrictions shown are limited to those set forth in the information provided by the client. The surveyor and Coyle Engineering Co., Inc. have not made a comprehensive title search or public record search in compiling the data for this map.

APPROVED:
Metropolitan Planning Commission Date: 06/29/26
City Engineer Date: 06/29/26
Adopted by City Council Ord. No. 129 of 1998.
Mayor Date: 7.16.26

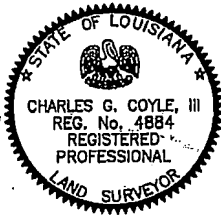

I hereby certify this subdivision conforms to all regulations and requirements of the Bossier City-Parish Metropolitan Planning Commission Subdivision Regulations of 2004 and Louisiana Revised Statute 33:5051.
Charles G. Coyle, III, P.L.S.
Registration No. 4884
Coyle Engineering Co., Inc.
P.O. Box 6177
Bossier City, LA 71171-6177
Phone: 318-748-8987
Date: 6/24/26
226050_SUBPLAT.dwg