



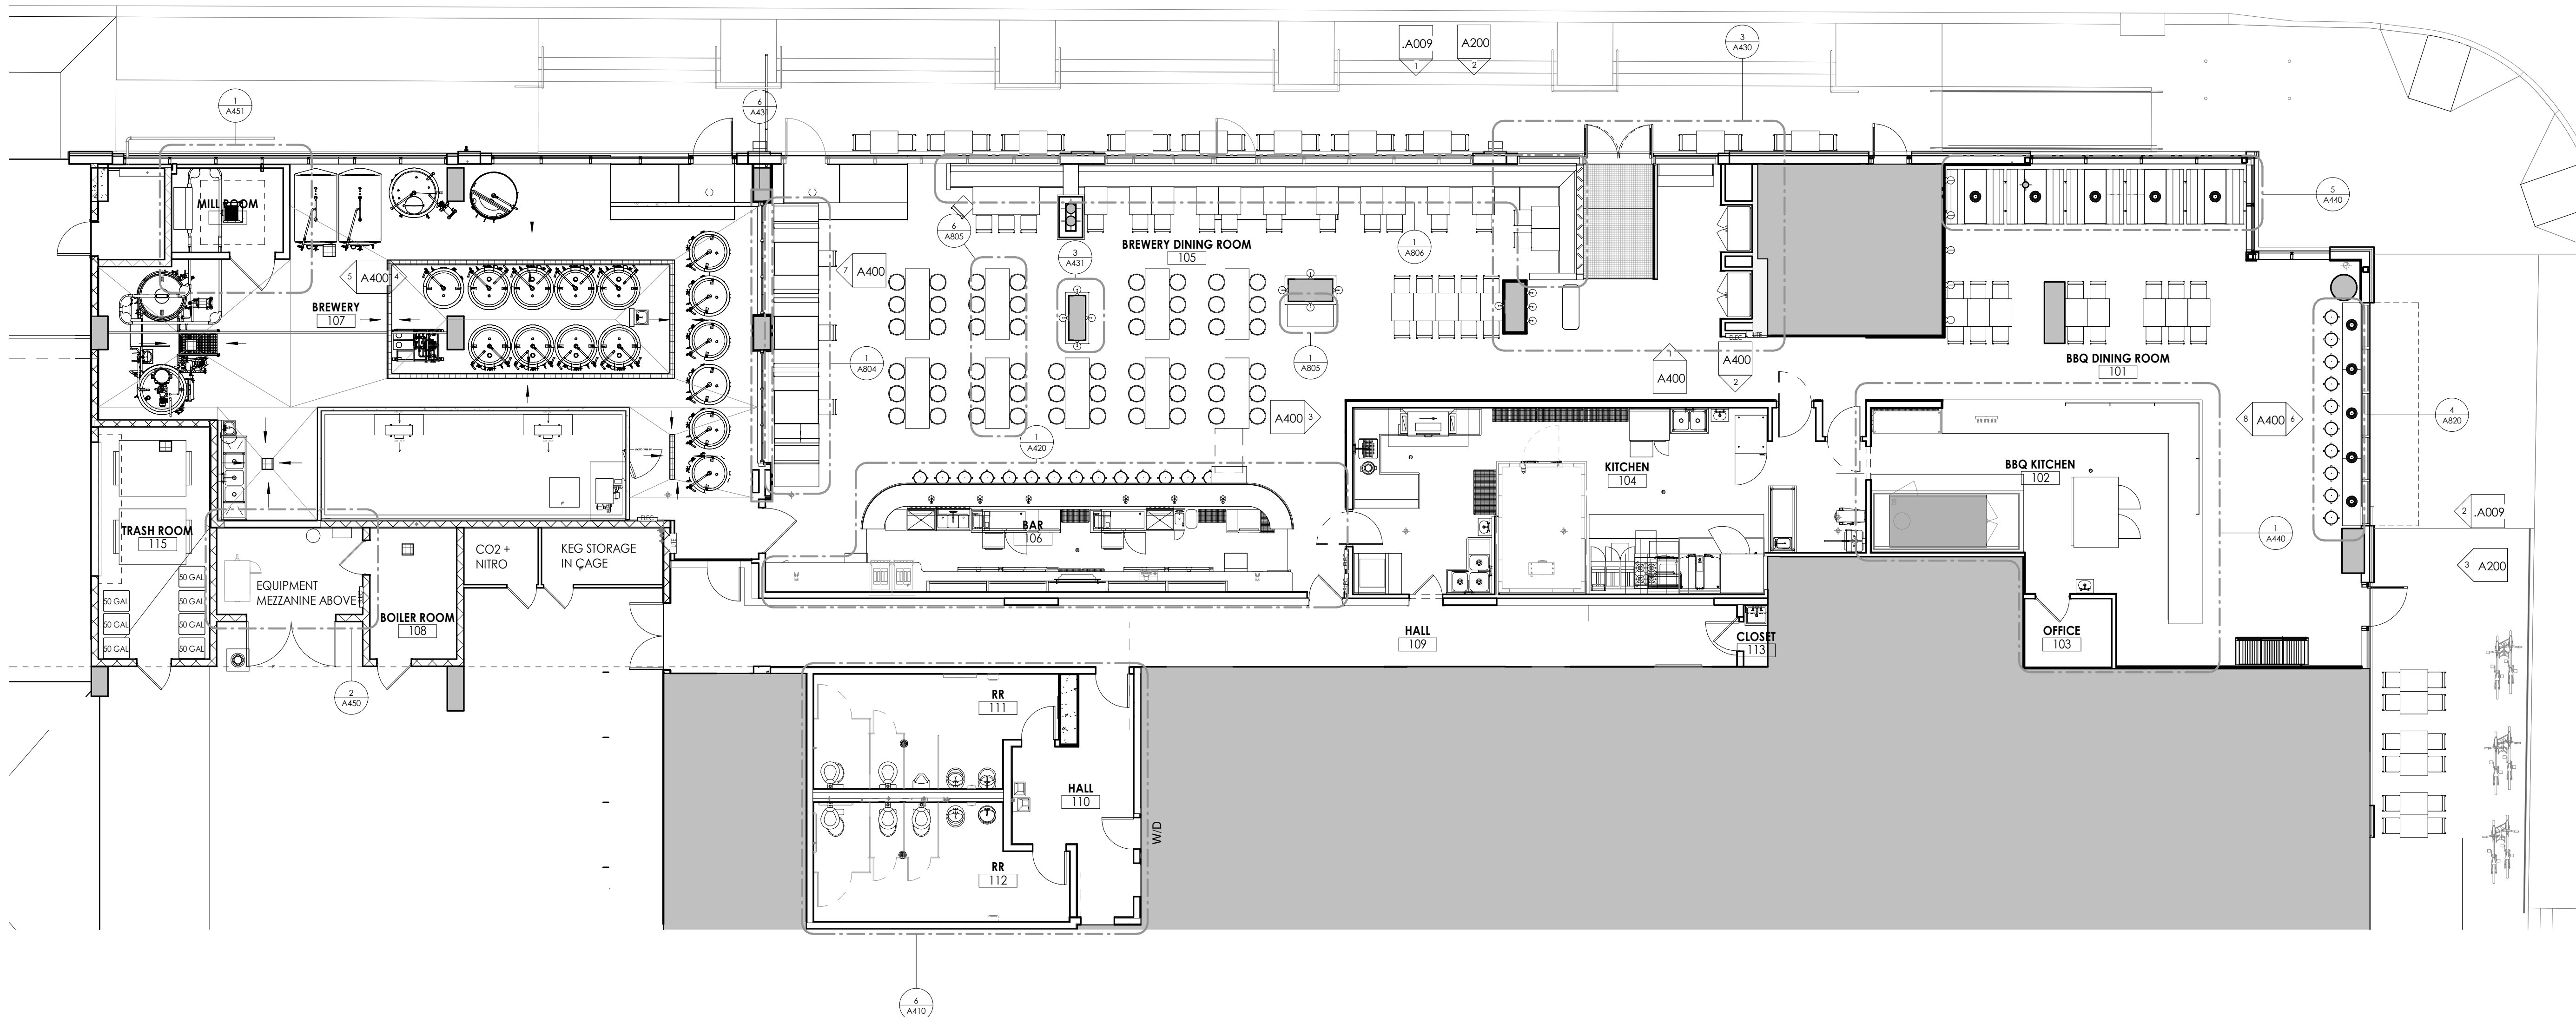

1 GROUND LEVEL - DESIGN PLAN
1/8" = 1'-0"

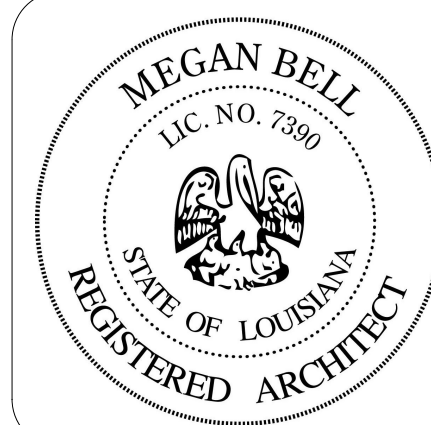

Restaurant + Brewery

The Odeon | 1100 Girod St | New Orleans, LA 70130

ISSUE:
100% CD

DATE:
01/28/2022

DESIGN PLAN

A102