


EVANGELINE THRUWAY (US HWY 167) 50' R/W (CONCRETE)

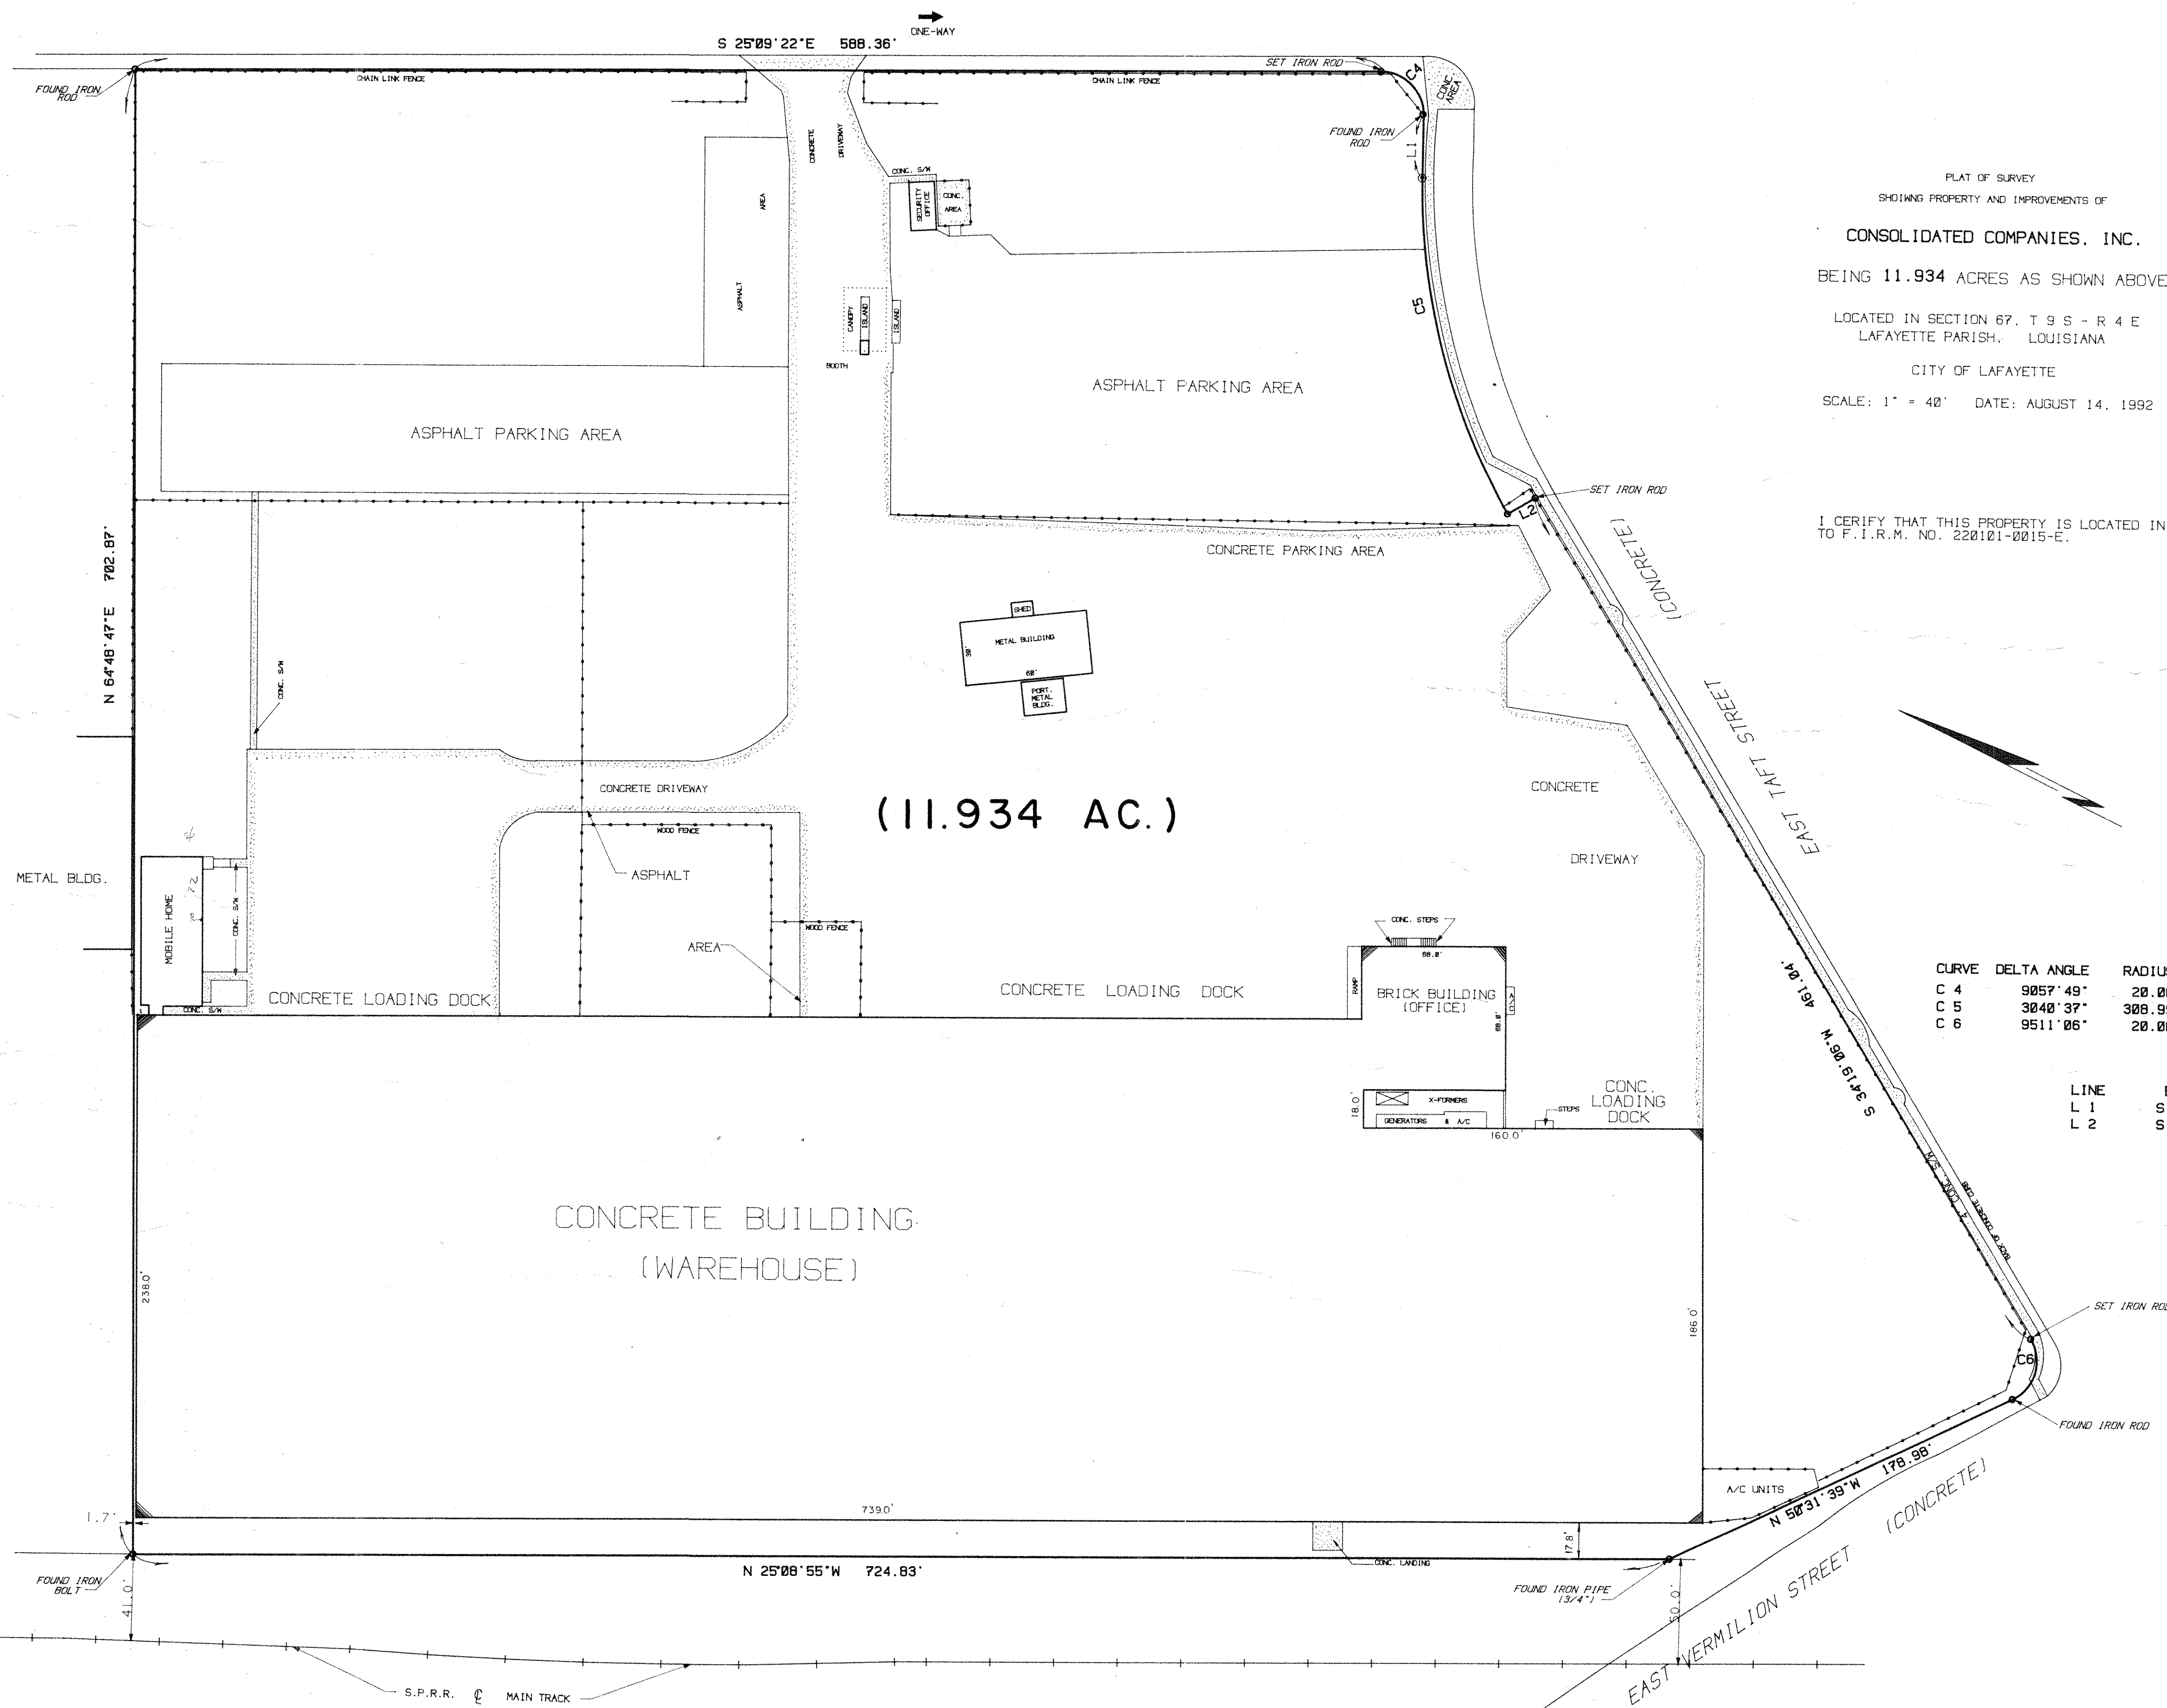

PLAT OF SURVEY
SHOWING PROPERTY AND IMPROVEMENTS OF
CONSOLIDATED COMPANIES, INC.
BEING 11.934 ACRES AS SHOWN ABOVE
LOCATED IN SECTION 67, T 9 S - R 4 E
LAFAYETTE PARISH, LOUISIANA
CITY OF LAFAYETTE
SCALE: 1" = 40' DATE: AUGUST 14, 1992

I CERTIFY THAT THIS PROPERTY IS LOCATED IN ZONE C ACCORDING TO F.I.R.M. NO. 220101-0015-E.

CURVE	DELTA ANGLE	RADIUS	ARC	TANGENT	CHORD	CHORD BEARING
C 4	9057° 49'	20.00'	31.75'	20.34'	28.52'	S 2019° 33' W
C 5	3040° 37'	308.99'	165.44'	84.75'	163.47'	S 5029° 09' W
C 6	9511° 06'	20.00'	33.23'	21.90'	29.53'	S 0153° 56' W

LINE	BEARING	DISTANCE
L 1	S 65° 49' 40" W	29.75'
L 2	S 55° 13' 15" E	15.06'

CRAIG P. SPIKES
RLS NO. 4580
RICHARD C. SPIKES, INC.