



BEARINGS INDICATED HEREON ARE
(ON THE ADJACENT SURVEY MAPS)

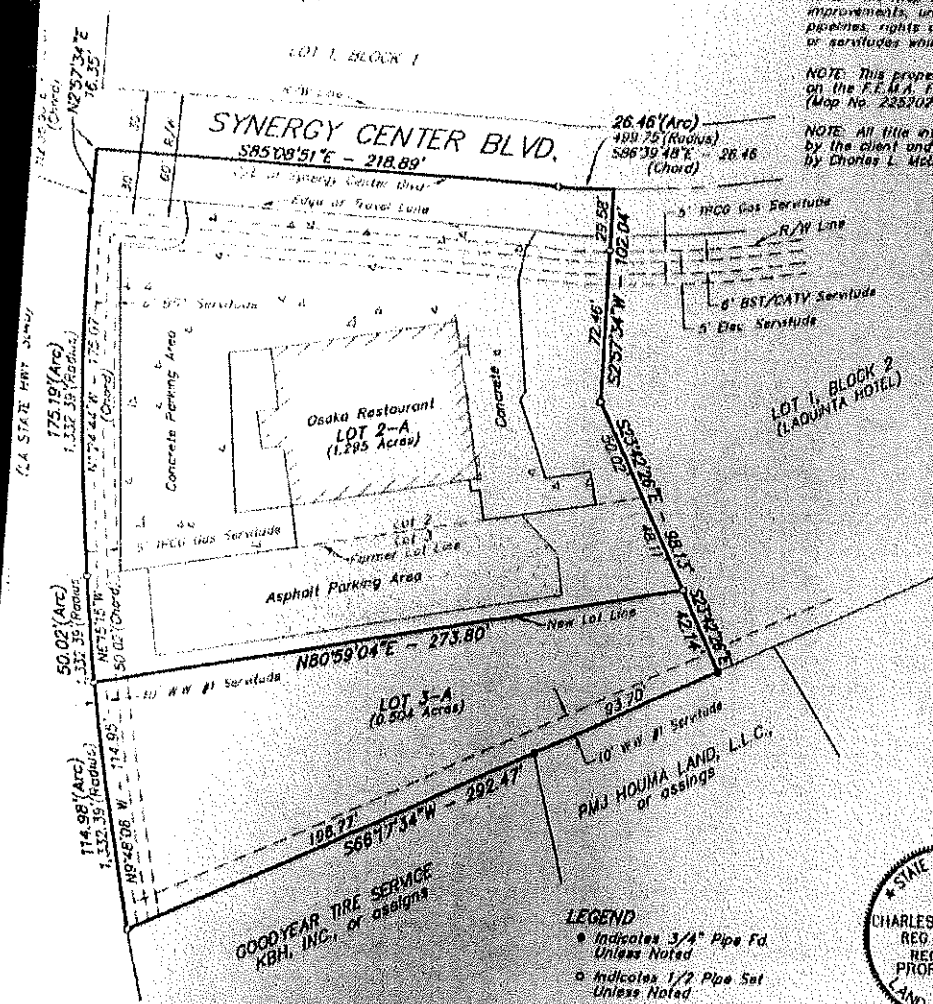

NOTE: This map does not purport to show all improvements, underground utilities, wetlands, pipelines, rights of way, restrictive covenants or servitudes which may affect this property.

NOTE: This property is situated within ZONE "C" as shown on the F.E.M.A. Flood Insurance Rate Map dated May 1, 1982. (Map No. 22020P 0165 C)

NOTE: All title information shown hereon was provided by the client and no additional title research was done by Charles L. McDonald, Land Surveyor, Inc.

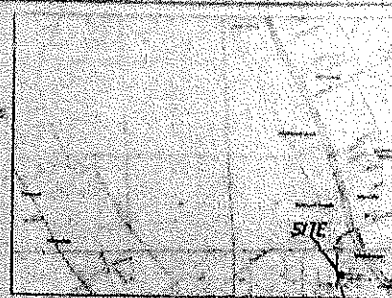

VICINITY MAP

APPROVED AND ACCEPTED ADMINISTRATIVELY THIS DATE: _____
BY THE HOUMA-TERREBONNE REGIONAL PLANNING COMMISSION

BY: _____

BY: _____

**MAP SHOWING LOT LINE SHIFT
BETWEEN LOTS 2 & 3, BLOCK 2 OF
SYNERGY CENTER SUBDIVISION
LOCATED IN SECTION 3, T17S-R17E,
TERREBONNE PARISH, LOUISIANA**

SCALE: 1" = 50'

5 OCTOBER 2023

* Reference Map recorded at entry no. 1242195


CHARLES L. McDONALD

LAND SURVEYOR, INC.

P.O. Box 1390 Gray, LA 70359

Ph: (985) 978-4412 / Fax: (985) 876-4808

Email: cimd@survivorpool.com

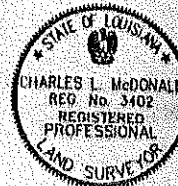

I CERTIFY THAT THIS SURVEY WAS DONE UNDER MY DIRECT SUPERVISION IN ACCORDANCE WITH THE STANDARDS OF PRACTICE FOR PROPERTY BOUNDARY SURVEYS AND THAT THE ACCURACY STANDARDS ARE IN ACCORDANCE WITH CLASS "C" (SUBURBAN) SURVEYS AS INDICATED IN THE ABOVE STANDARDS.

APPROVED:

For Review Only

REG. P.L.S. No. 3402