


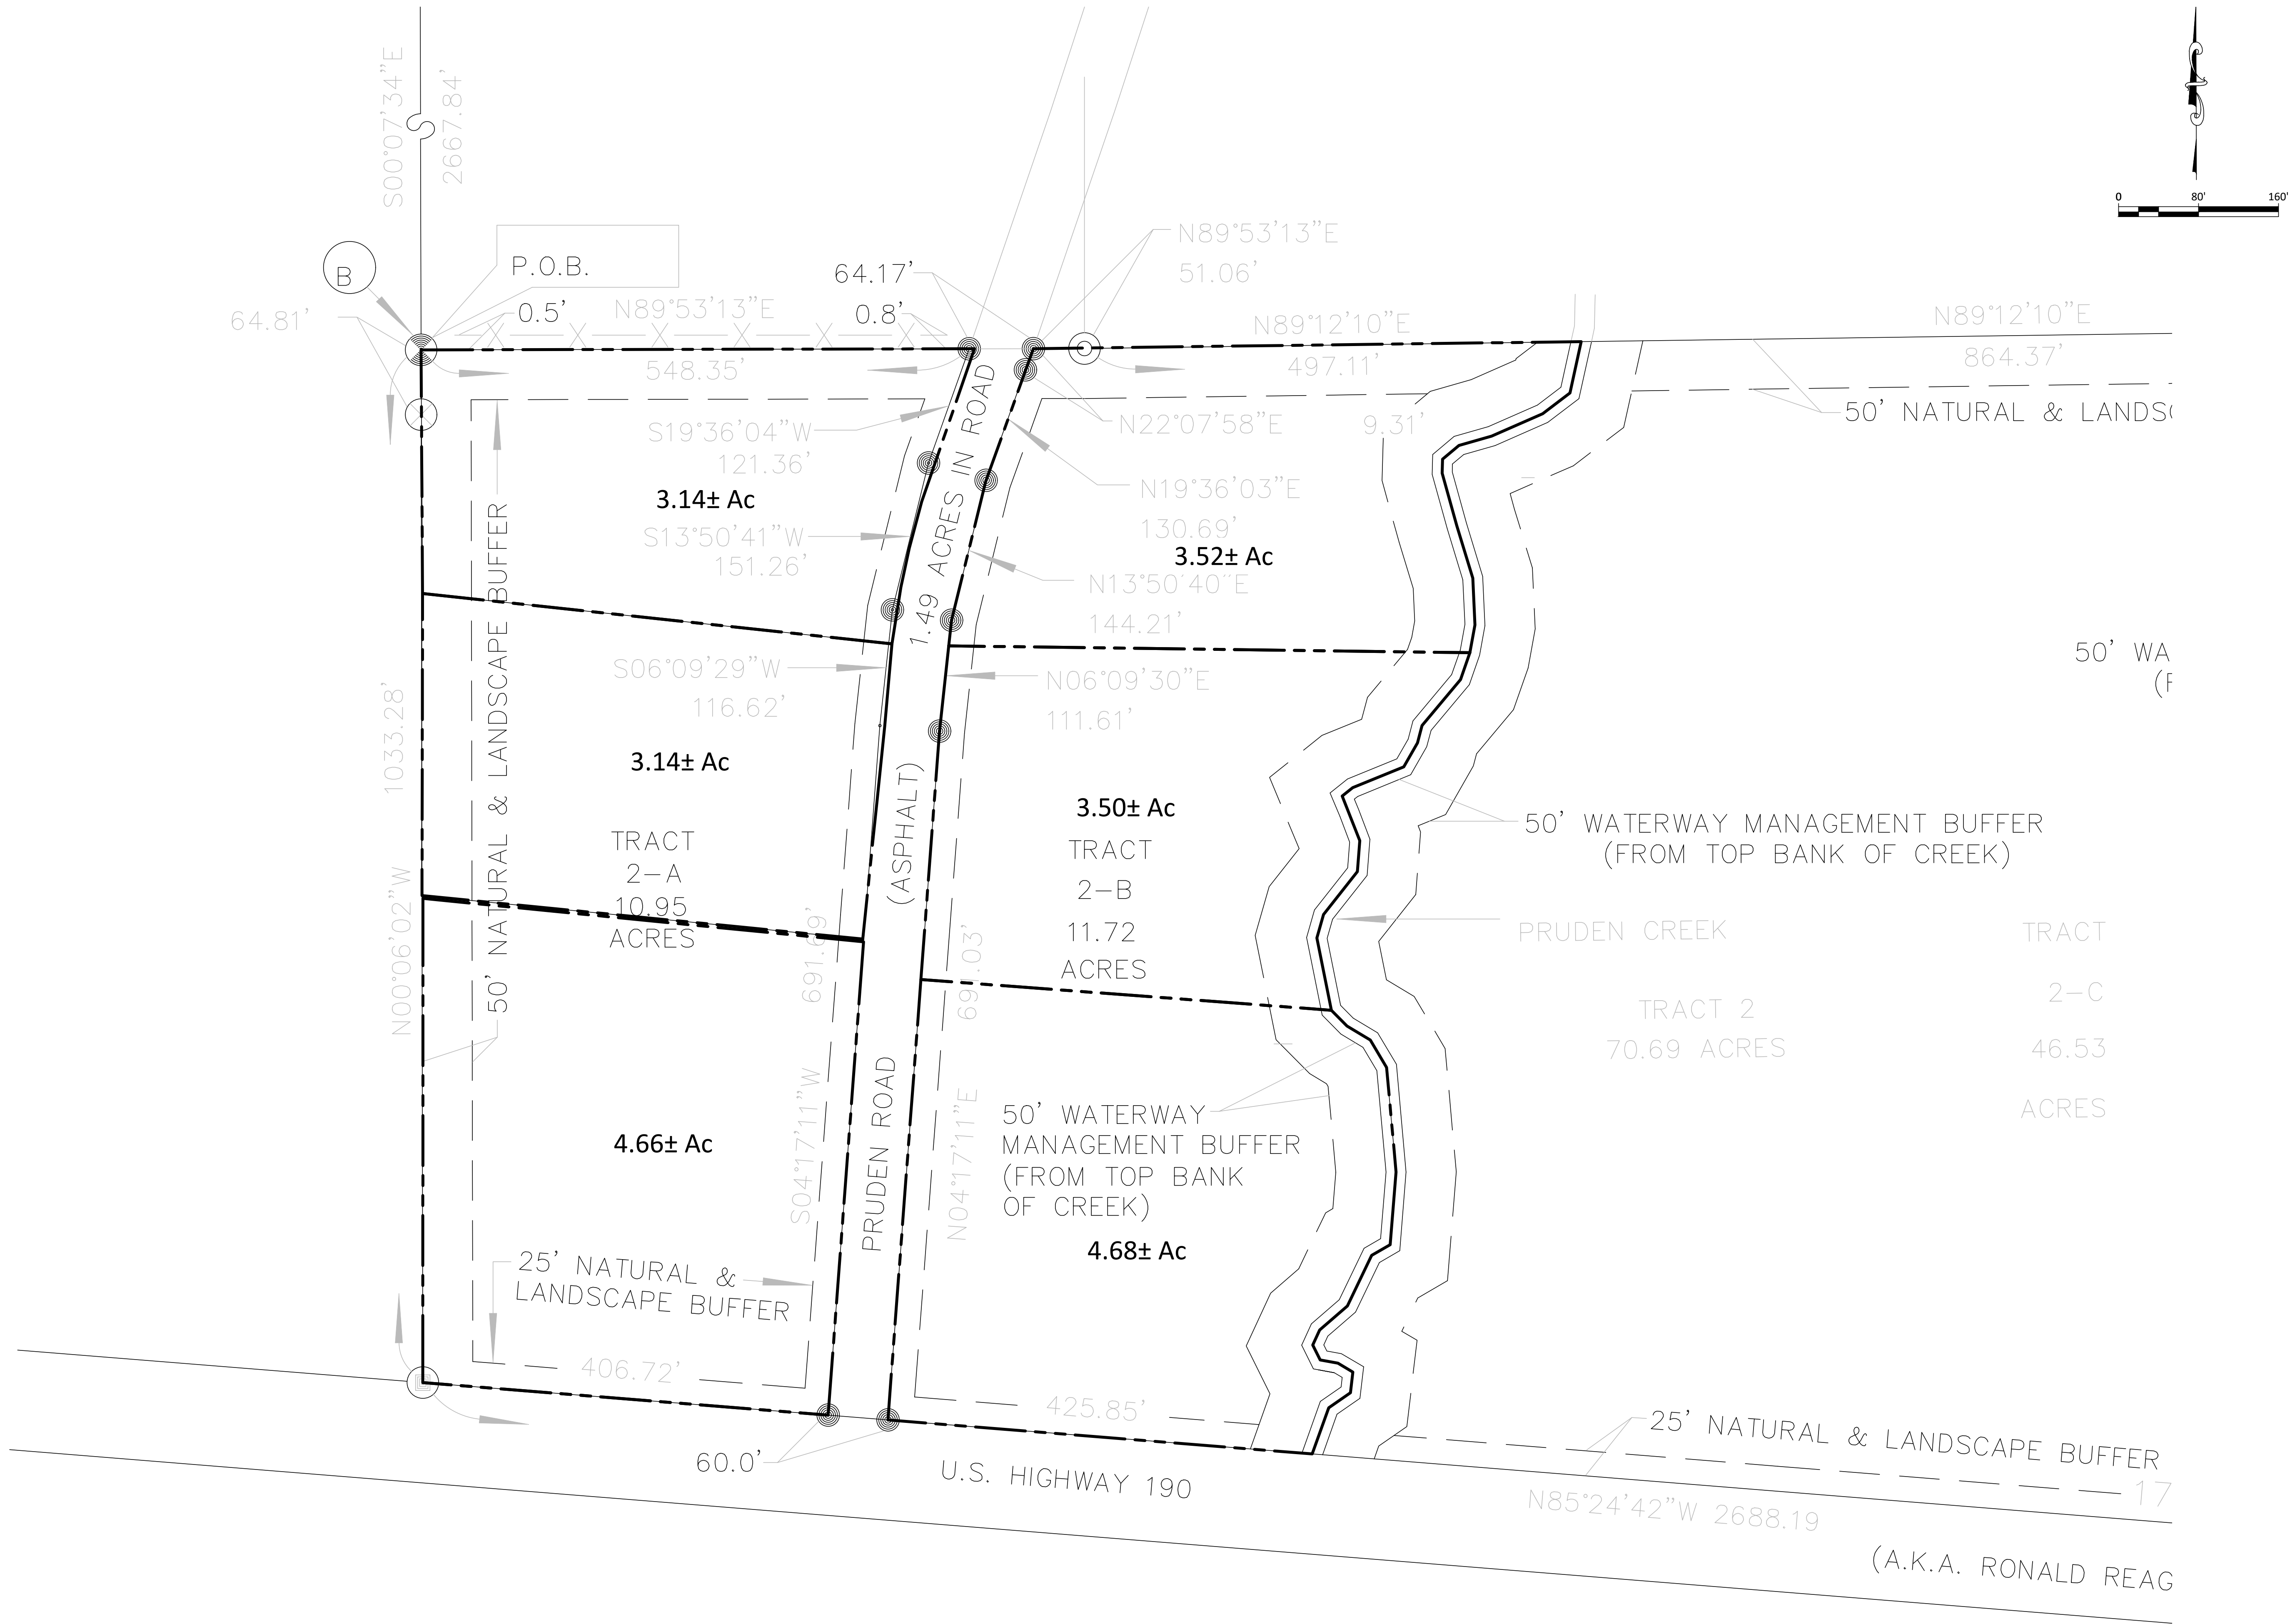

DESIGNED BY: FMK	SCALE: (22x34) 1" = 80'
DRAWN BY: NBZ	SCALE: (11x17) 1" = 160'
CHECKED BY: FMK	DATE: 11.21.24
JOB NO. 21091	

TERRYLAND, LLC RESIDENTIAL
PRUDEN RD @ HIGHWAY 190
ST. TAMMANY PARISH
COVINGTON, LA

PRELIMINARY LOT LAYOUT

NO.	DATE:	REVISIONS	APP'D

STAMP:



SHEET NO.
C0.0