


THE SERVITUDES AND RESTRICTIONS SHOWN ON THIS SURVEY ARE LIMITED TO THOSE SET FORTH IN THE DESCRIPTION FURNISHED US AND THERE IS NO REPRESENTATION THAT ALL APPLICABLE SERVITUDES AND RESTRICTIONS ARE SHOWN HEREON. THE SURVEYOR HAS MADE NO TITLE SEARCH OR PUBLIC RECORD SEARCH IN COMPILING THE DATA FOR THIS SURVEY.

REFERENCE: SURVEY OF LOTS 16-35 SQUARE 24 BY DUFRENE SURVEYING & ENGINEERING, INC. DATED JUNE 22, 2005.

THIRD STREET (SIDE)

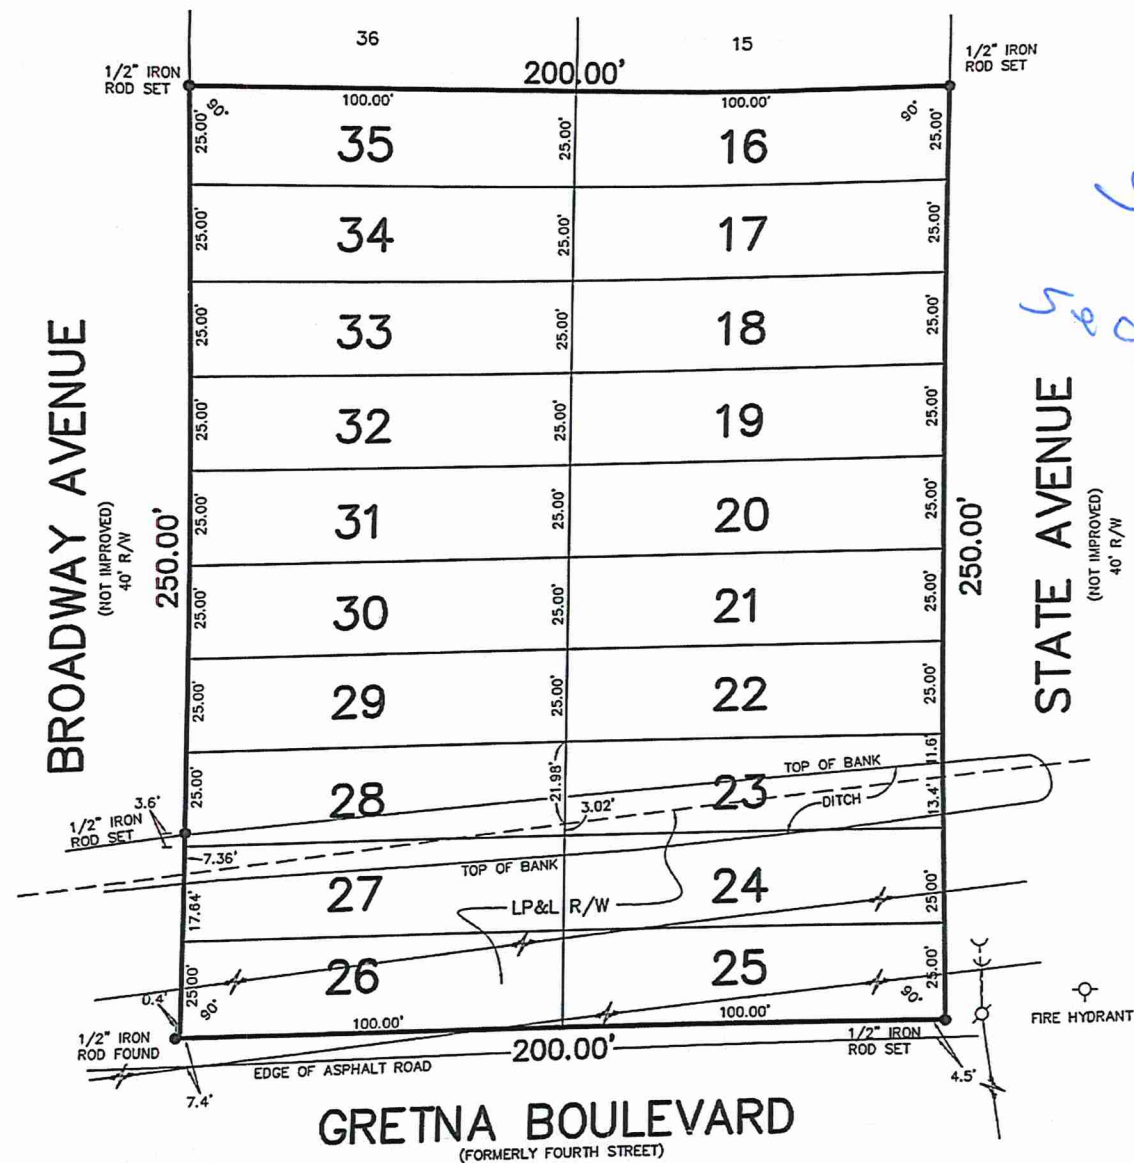

MARCH 21, 2017


SURVEYED IN ACCORDANCE WITH THE LOUISIANA STANDARDS OF PRACTICE FOR BOUNDARY SURVEYS FOR A CLASS C SURVEY, MADE AT THE REQUEST OF HELEN LE.



DUFRENE SURVEYING & ENGINEERING INC.

1624 MANHATTAN BOULEVARD, HARVEY, LA 70058
504-368-6390 PH. 504-368-6394 FAX
dufrene@dufrenesurveying.com

JOB# 17-000128
SCALE: 1"= 40'

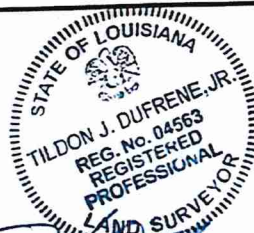

VL HARVEY/SNO/SQ24/LT10-35.DWG