


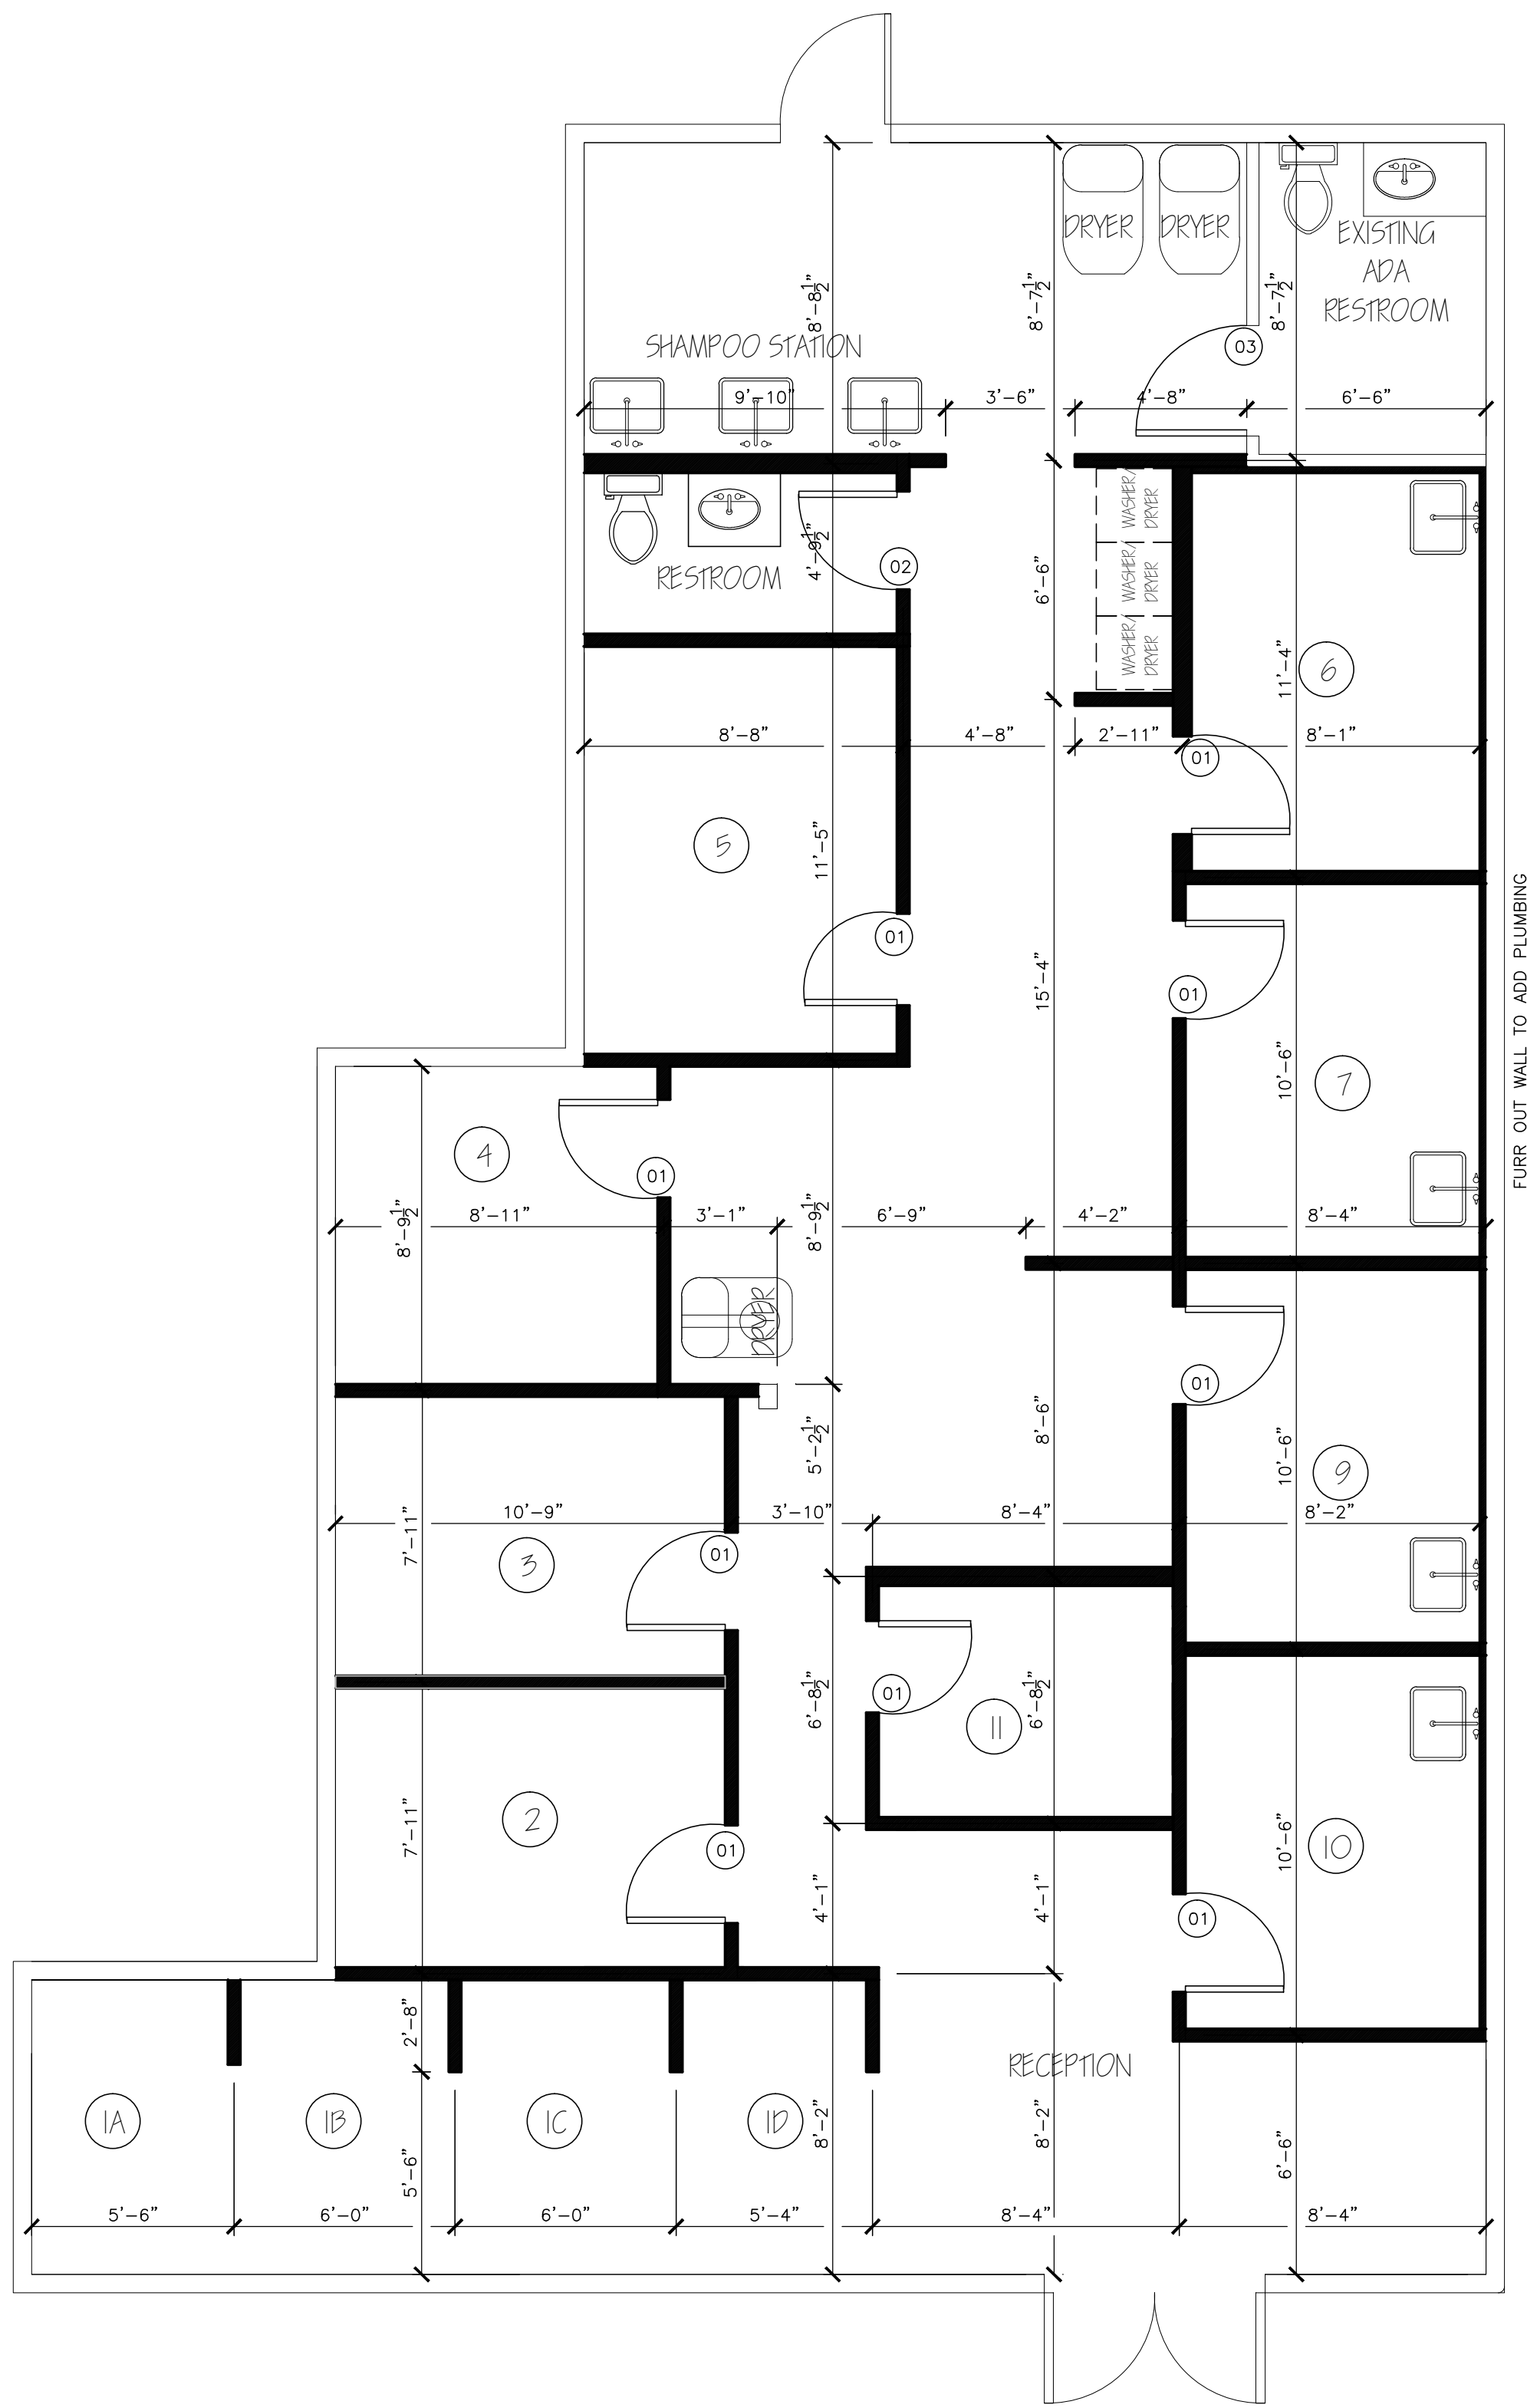

1 DIMENSIONED FLOOR PLAN
1/4"=1'-0"

2 DOOR SCHEDULE			
NO.	SIZE	MATERIAL	QUANTITY
1	2'-8" x 8'-0" x 1 3/4"	S.C. MASONITE/GLASS	9
2	2'-8" x 8'-0" x 1 3/4"	S.C. MASONITE	1
3	3'-0" x 8'-0" x 1 3/4"	S.C. MASONITE	1

GENERAL NOTES

- 1. VERIFY ALL DIMENSIONS ON SITE.
- 2. ALL WALLS TO BE INSULATED.
- 3. ALL WALLS TO BE TO CEILING (12'-0")