


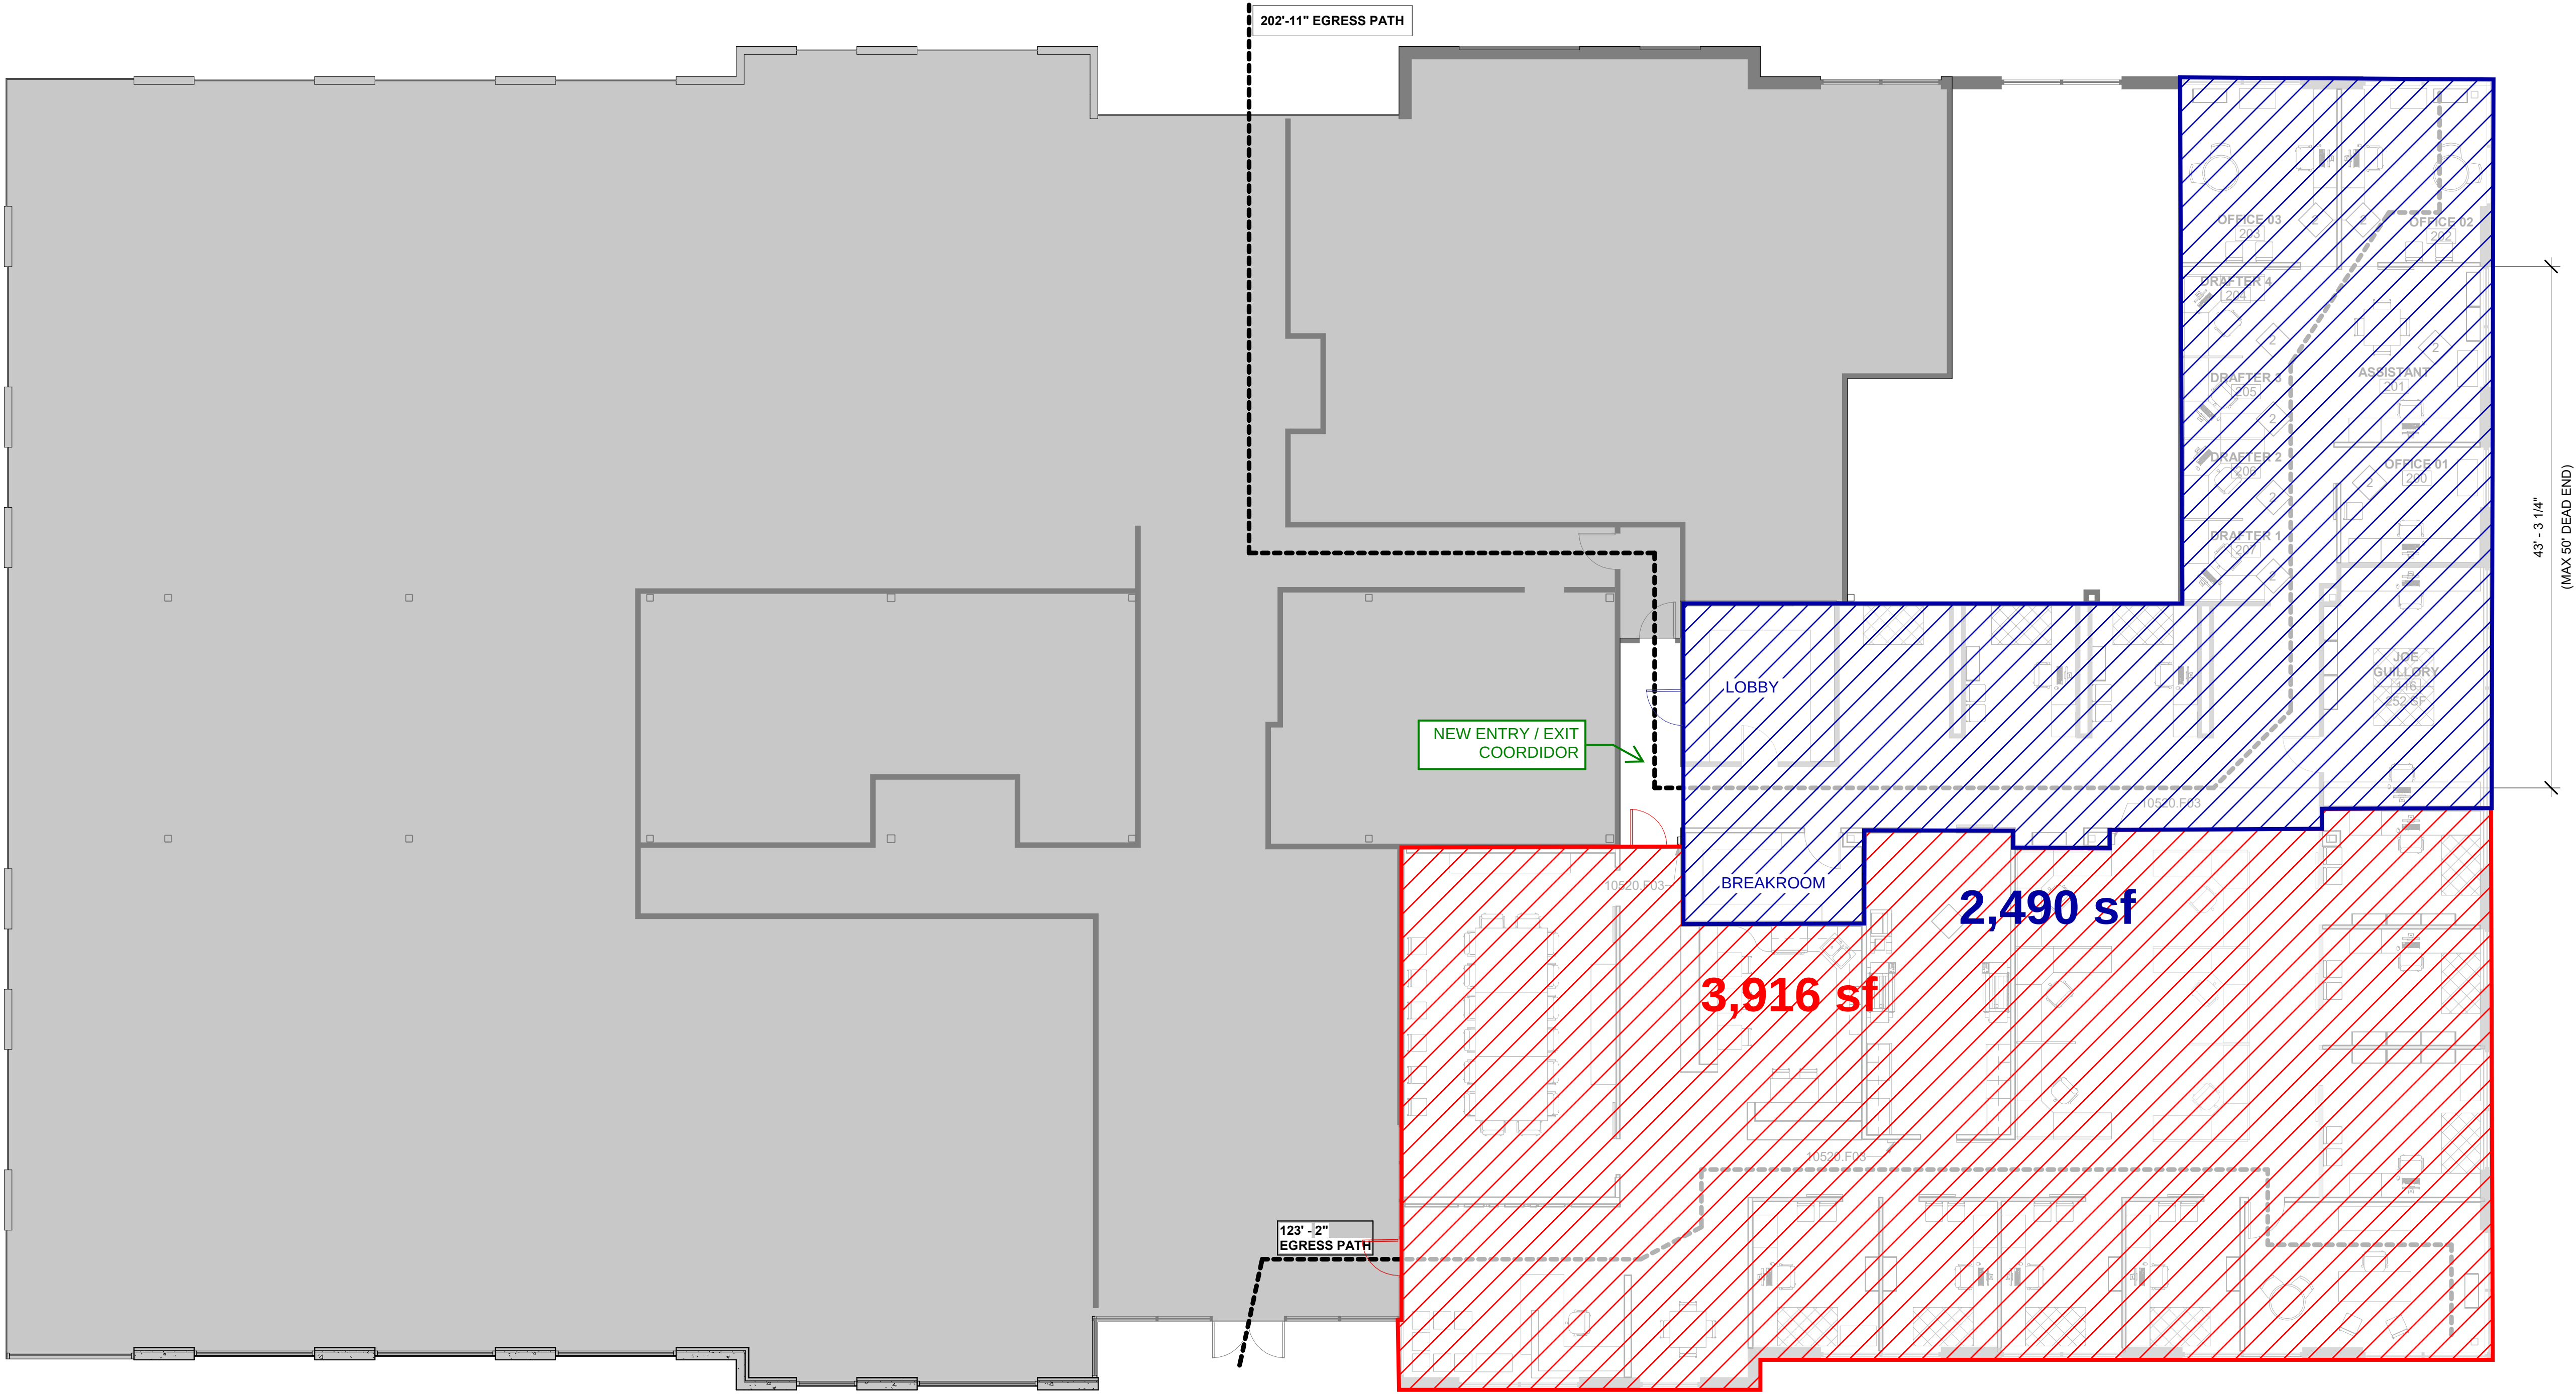

1 FINISH PLAN / CODE PLAN WHOLE BUILDING
1/8" = 1'-0"

BUSINESS 100 SF/OCCUPANT (GROSS)
AREA = 1,028 SF
OCCUPANT LOAD = 11
TOTAL OCCUPANT LOAD = 11

FURNITURE / EGRESS PLAN
FURNITURE AND EQUIPMENT SHOWN IN THE DOCUMENTS
ARE NOT PART OF THE CONTRACT
(TO BE PROVIDED AND INSTALLED BY THE OWNER)
UNLESS SPECIFICALLY NOTED OTHERWISE.

LIFE SAFETY ANALYSIS NFPA 101 (2012 EDITION)

- 101:7.5.1.3.3 MEANS OF EGRESS REMOTENESS = NOT LESS THAN ONE-THIRD THE LENGTH OF THE MAXIMUM OVERALL DIAGONAL DIMENSION OF THE BUILDING AREA SERVED
- 101:7.3.3.1 EGRESS WIDTH PER OCCUPANT = 0.2"
- 101:38.2.6.3 TRAVEL DISTANCE 300' MAX (SPRINKLED)
- 101:38.2.5.3.1 COMMON PATH OF TRAVEL 100' MAX (SPRINKLED)

PATH OF EGRESS TRAVEL —————

*AREA BASED ON THE GROSS FLOOR AREA WITHIN THE INSIDE PERIMETER OF THE OUTSIDE WALLS OF THE BUILDING

SPECIFIC NOTES

- 1 NO WORK IN THIS AREA.
- 2 FURNITURE TO BE PROVIDED AND INSTALLED BY OWNER.

GENERAL NOTES

1. ALL DARK GREY HATCHED AREAS ARE PART OF THE SHELL OF THE BUILDING AND ARE NOT PART OF THE CONTRACT.

KEYNOTES

KEY	DESCRIPTION
10520.F03	FIRE EXT. W/SEMI RECESSED CABINET

TENANT EXPANSION FOR
DUPLANTIS DESIGN GROUP, P.C.

DDG COVINGTON OFFICE
16564 E. BREWSTER ROAD
COVINGTON, LOUISIANA 70433

DRAWN KLH, SMG
CHECKED KDD
DATE 09/28/2022
SCALE 1/8" = 1'-0"
PROJECT NO. 16-186A
FILE: Z:\2016\16-186\ARCHITECTURAL\Drawings\Revit Models\16-186 DDG Covington Tenant Improvement 2021 Arch Expansion - Option 2.rvt SHEET

A0.5

STAMP

DDG
DUPLANTIS DESIGN GROUP, PC
CIVIL ENGINEERING • ARCHITECTURE
1297 ST CHARLES ST, SUITE C HOUMA, LA 70360
PHONE 985-868-0943 || FAX 985-868-8877
WWW.DDGPC.COM
THIBODAUX | COVINGTON | HOUSTON | BATON ROUGE | HOUMA

REVISIO
DATE DESCRIPTION BY