


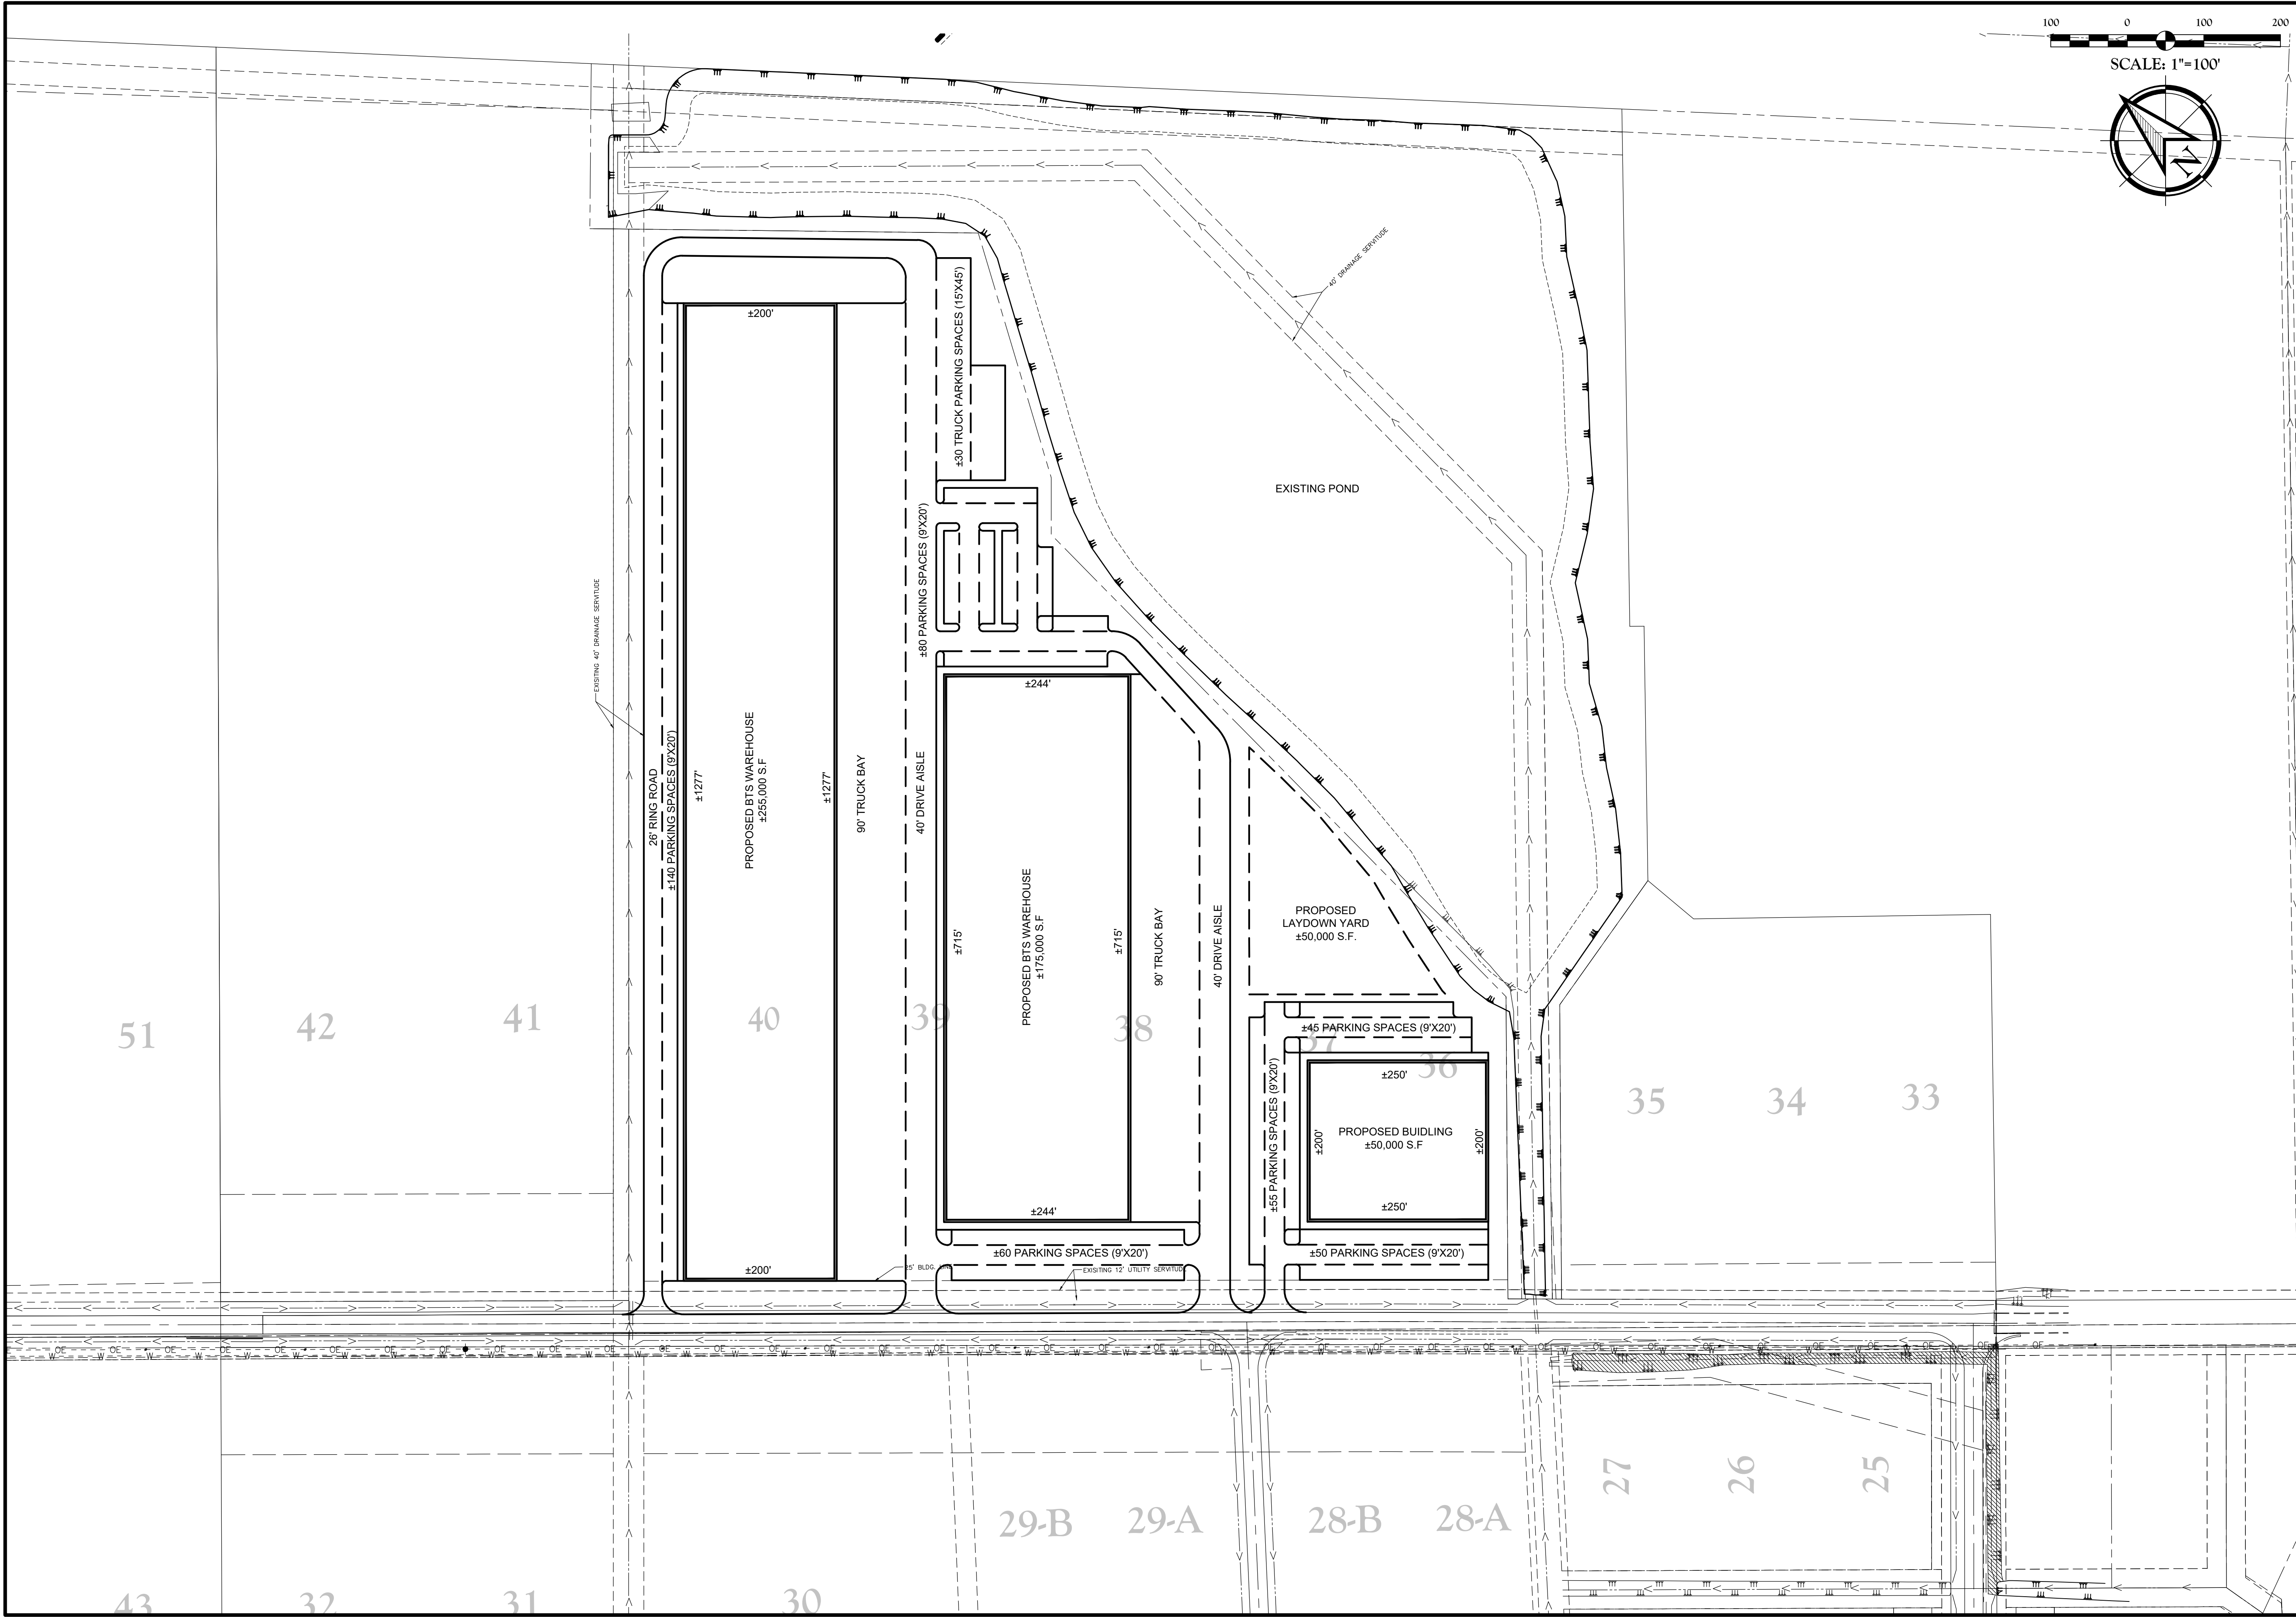

Client: CCB COMPANIES LLC CHAD BROSSETT 4435 BLUEBONNET BLVD, BATON ROUGE, LA 70809		Project: RIVERMARK 185 GERMAR, LA ASCENSION PARISH	
Title: RIVERMARK 185 MASTER PLAN CONCEPT 4.1		Description: LOCATED IN SECTION 50, TOWNSHIP 14TH, RANGE 2 EAST, SOUTHEAST OF THE MISSISSIPPI RIVER LAND DISTRICT, ASCENSION PARISH, LOUISIANA	
DWG Path: P:\2022 Projects\22-18 Rivermark 185\Drawings\Drawings\02-186 P-4.dwg		Stamp:	
Drawn By:		Date:	
Project No.:		Sheet:	
OF			

