


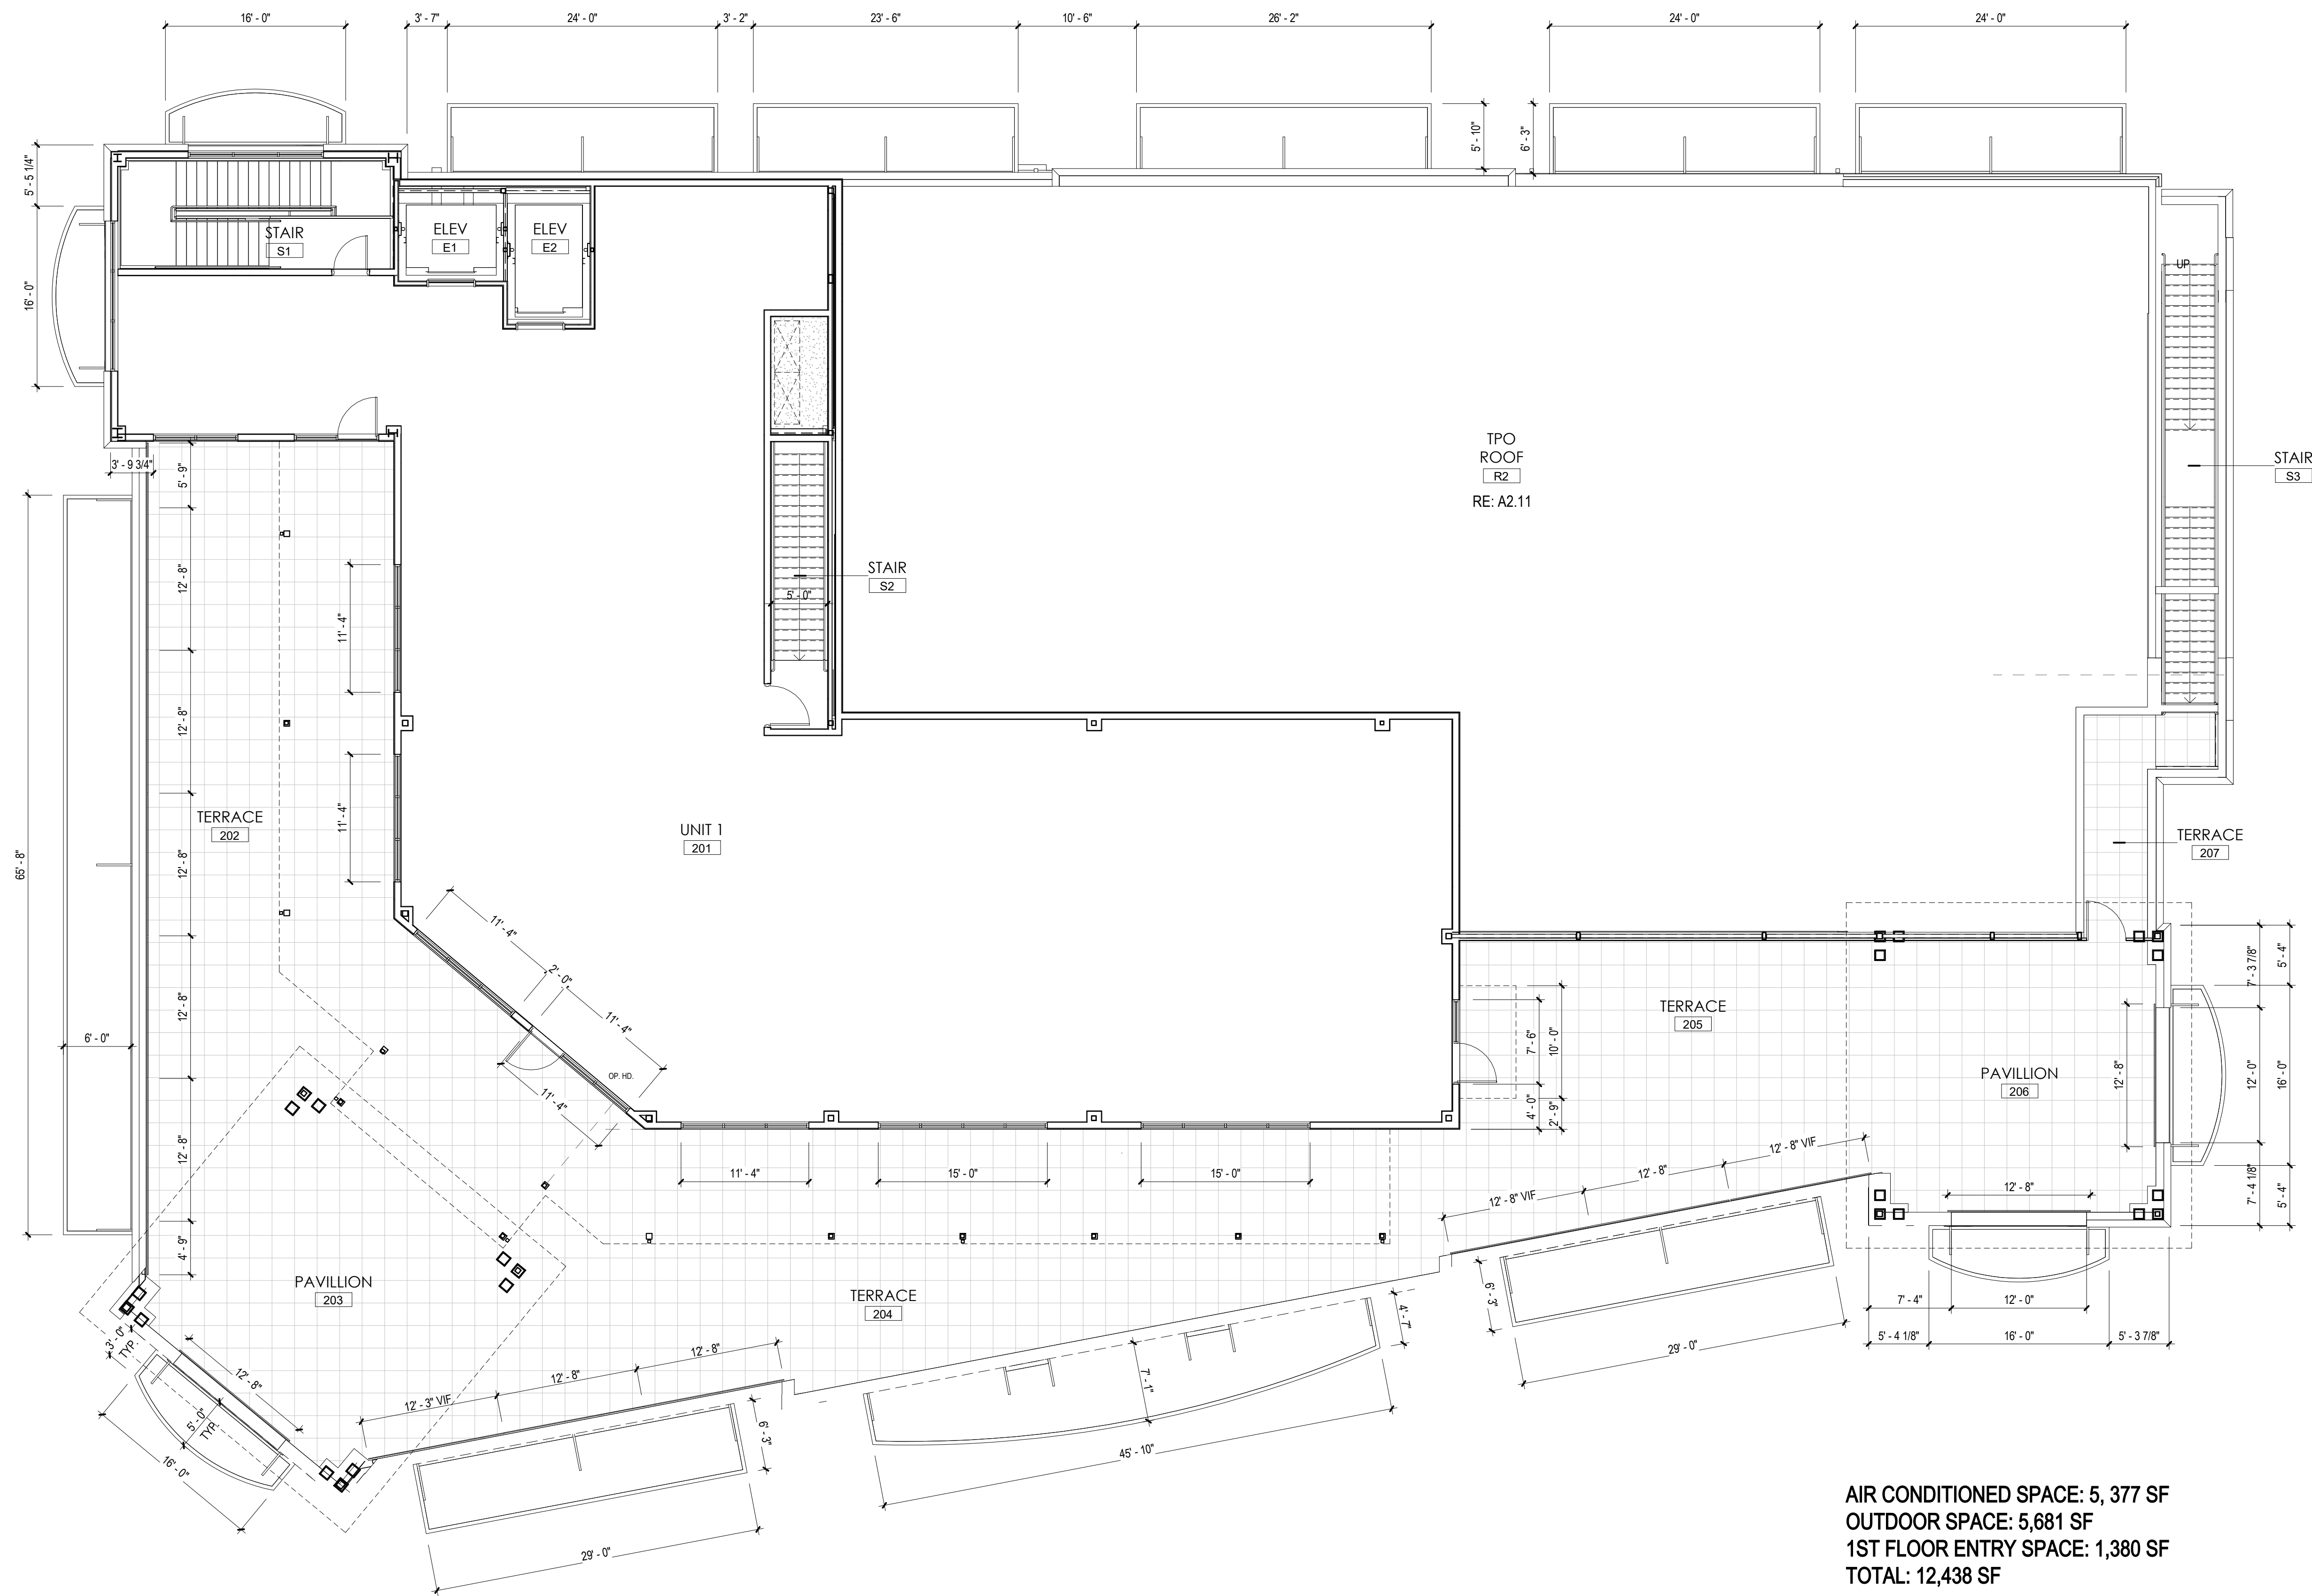

AIR CONDITIONED SPACE: 5,377 SF
OUTDOOR SPACE: 5,681 SF
1ST FLOOR ENTRY SPACE: 1,380 SF
TOTAL: 12,438 SF

KEYNOTES

EGRESS REQUIREMENTS:
STAIR CAPACITY IS 200 PER STAIR;
TOTAL OCCUPANT LOAD AT LEVEL 2
IS LIMITED TO 600.

FLOOR PLAN SYMBOLS LEGEND:

- ROOM NAME
101 ROOM NUMBER
- DOOR TAG
RE: SHEET A3.01
- WINDOW TYPE
RE: SHEETS A3.01
- WALL TYPE TAG
RE: 1/A2.12
- KEYNOTE TAG
- INTERIOR ELEVATION TAG
1/A1.01 Ref
- EXTERIOR ELEVATION TAG
1/A6.11
- BUILDING SECTION TAG
1/A101
- PLAN DETAIL TAG
1/A101
- WALL SECTION TAG
1/A101

NO.	REVISION	DATE
1	ASI 1-22-SHELL REVISIONS	10/13/2017

CONSTRUCTION SET

for

RISE TIGERS, LLC
NICHOLSON
GATEWAY
BUILDING 500

LOUISIANA STATE UNIVERSITY
Baton Rouge, Louisiana

LEVEL 2 FLOOR PLAN

REMSON|HALEY|HERPINARCHITECTS

200 GOVERNMENT STREET | SUITE 100
BATON ROUGE, LOUISIANA 70802

© 2016 REMSON HALEY HERPIN ARCHITECTS
A PROFESSIONAL ARCHITECTURAL CORPORATION

10-18-2016
ISSUE DATE
68-03-16
PROJECT NO.

A2.02