


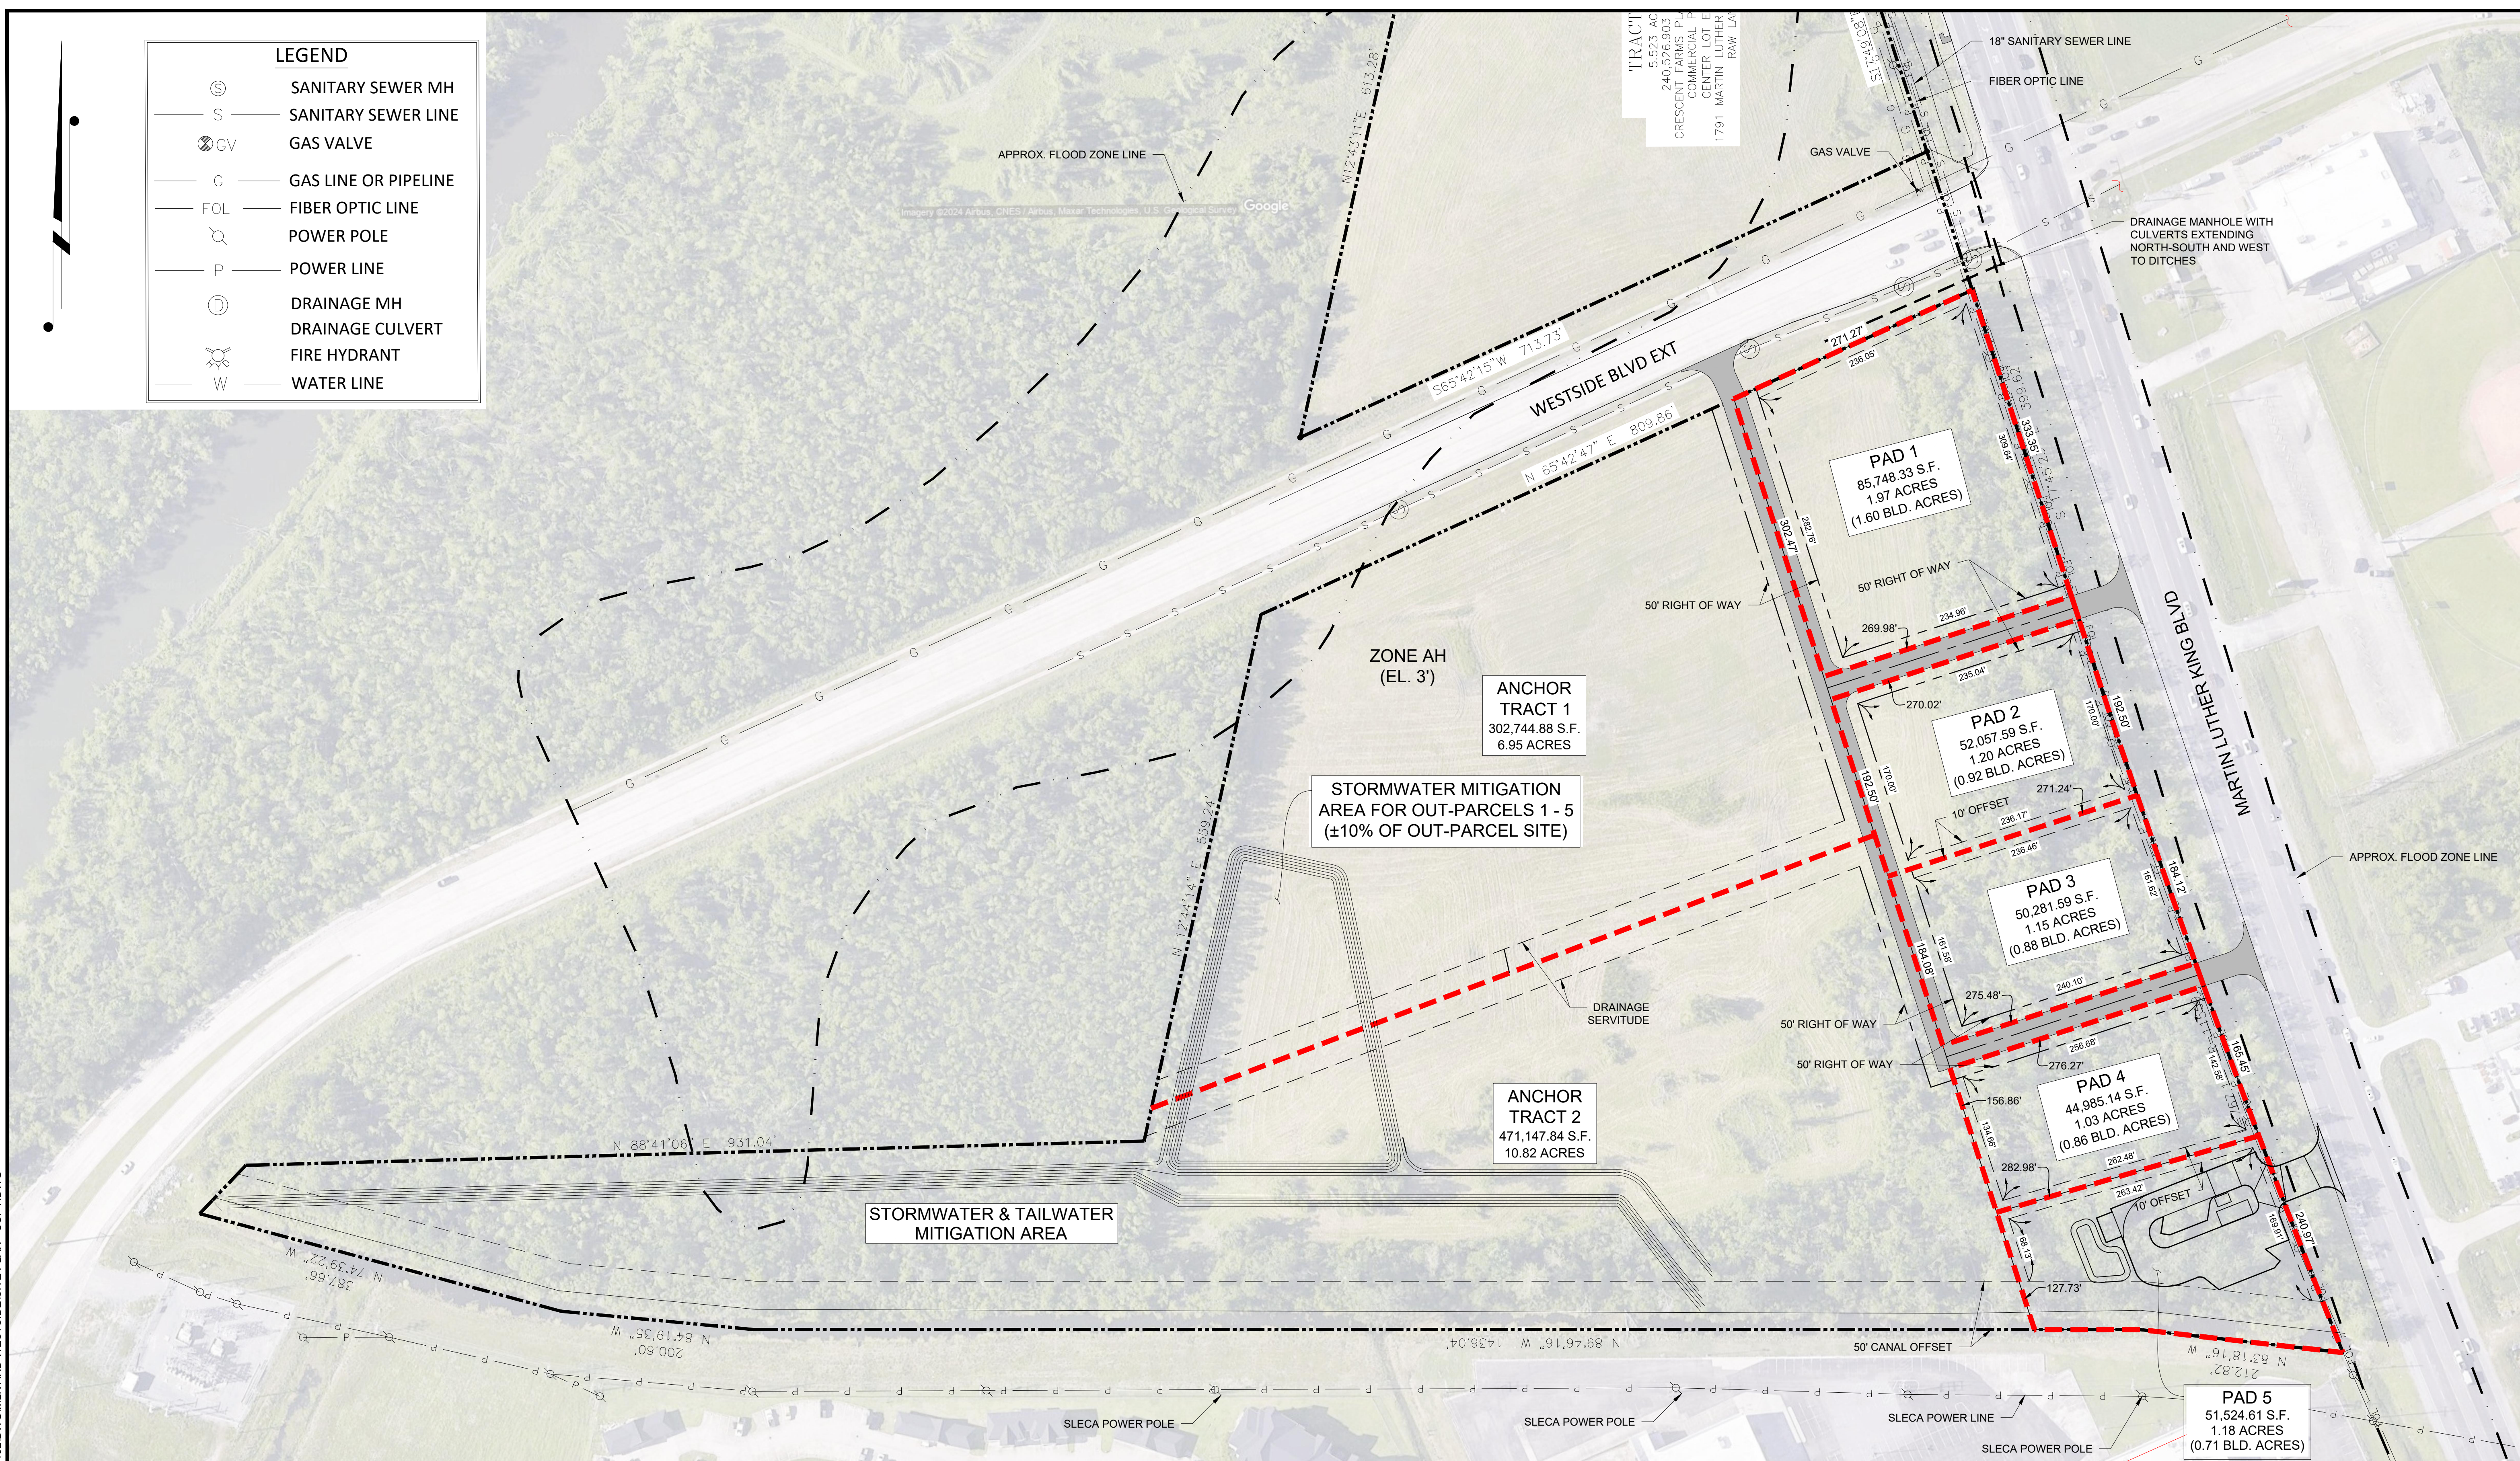

|   |   |
|---|---|
|   | <b>DEVELOPMENT PLAN</b>   |
| 2 | <b>CRESCENT FARMS PLANTATION, L.L.C.</b>   |
| 3 | RAW LAND DIVISION OF THE REMAINING AREA OF<br>CRESCENT FARMS PLANTATION ALONG<br>MARTIN LUTHER KING JR. BLVD.<br>SECTIONS 32 AND 33, T17S-R17E<br>OF THE CITY OF HOUMA, TERREBONNE PARISH |