



#364875

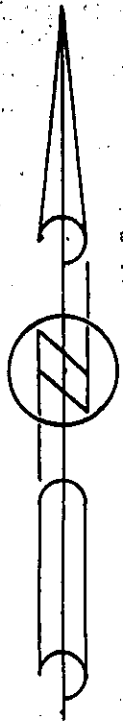

at Louisiana, Parish of Ascension
I hereby certify that the above and foregoing was received, filed
and recorded in Book of C88
No. 553 Folio No. 106
this 31 day of Jan. 1996

Hermit H. Breuninger
Clark and Recorder

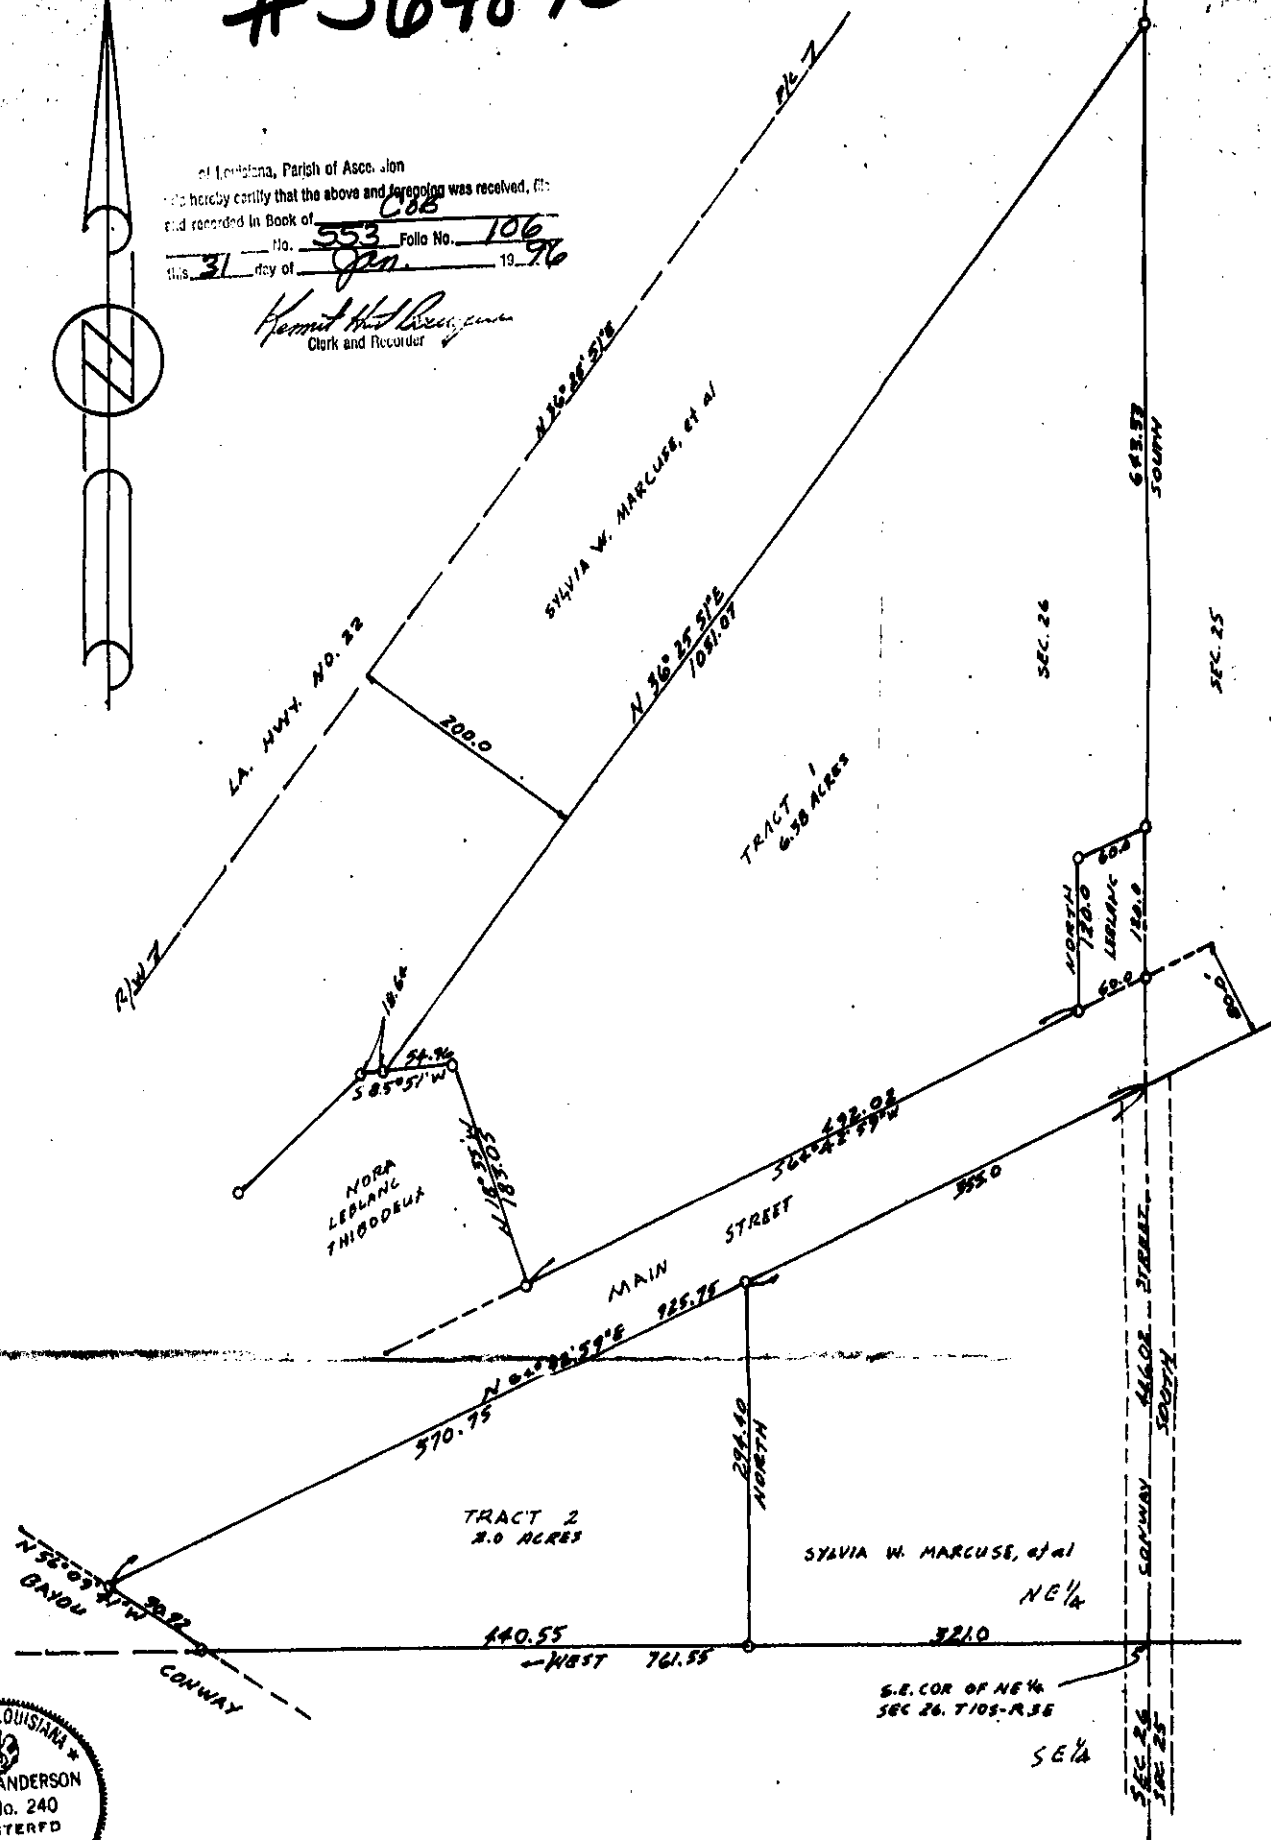

MAP SHOWING THE SURVEY OF TWO TRACTS OF LAND LOCATED IN THE NORTH EAST ONE QUARTER OF
SECTION 26, T 10 S - R 3 E, EAST OF THE MISSISSIPPI RIVER, ASCENSION PARISH, LOUISIANA.

SCALE: 1" = 100'

Alton F. Anderson
LA. REG. NO. 340

AUGUST 30, 1995

FOR SYLVIA W. MARCUSE, et al

THE ABOVE SHOWN SURVEY LIES IN FLOOD ZONE "A1"


APPROVED: *Harvey Kling*
TOWN OF BORRETO - PLANNING COMMISSION
CHAIRMAN HARVEY KLING

DATE: 9-13-95

P. C. NO. 00024

ALTON F. ANDERSON, A REGISTERED PROFESSIONAL LAND SURVEYOR IN THE STATE OF
LOUISIANA, (LA. REG. NO. 240) CERTIFY THAT THE SURVEY AND RECORD HEREON WAS MADE
UNDER MY DIRECTION AND SUPERVISION, AND IS IN ACCORDANCE WITH APPLICABLE
STANDARDS OF PRACTICE FOR PROFESSIONAL LAND SURVEYS AS SET FORTH IN LOUISIANA
ADMINISTRATIVE CODE TITLE 48 LXI, CHAPTER 24 FOR A CLASS "C" SURVEY.

Alton F. Anderson

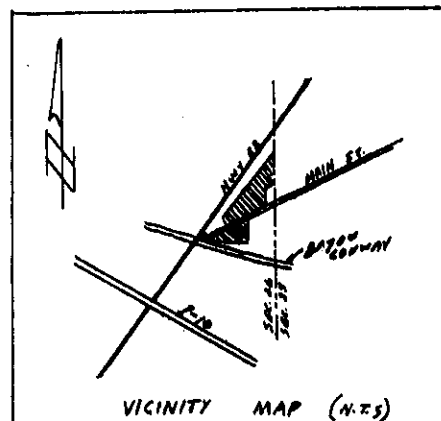

VICINITY MAP (N.T.S.)