


LA. HWY. 59

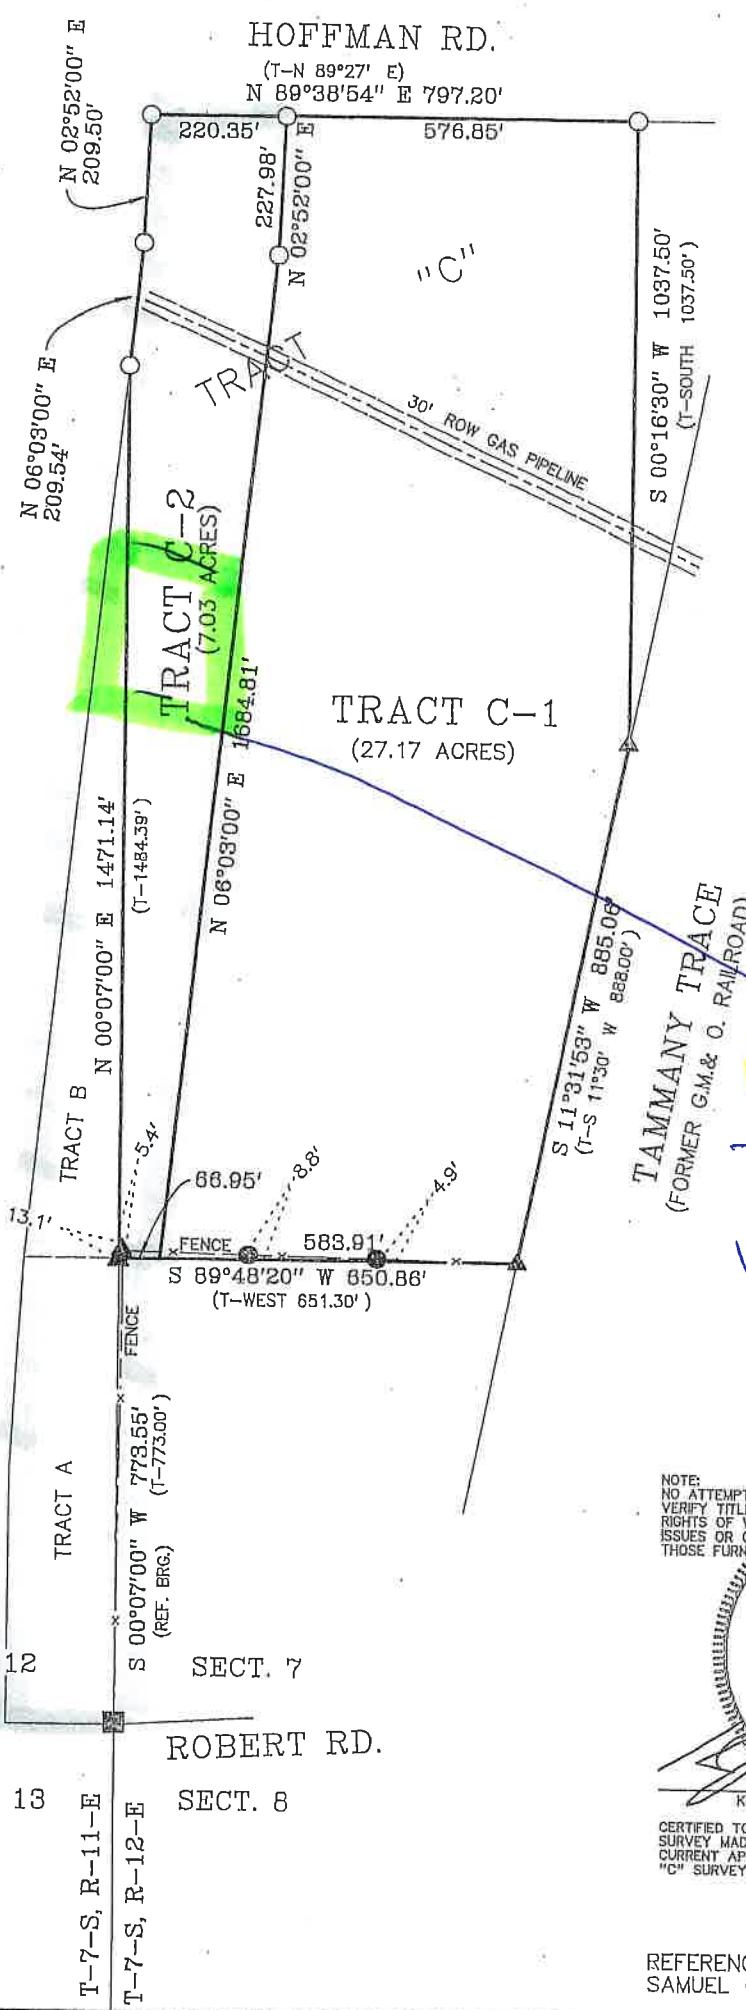

APPROVAL:

CHAIRMAN PARISH PLANNING COMMISSION

SECRETARY PARISH PLANNING COMMISSION

DIRECTOR OF THE DEPARTMENT OF ENGINEERING

DATE FILED FILE NO.

CLERK OF COURT

LEGEND:

- = 1/2" IRON ROD FOUND
- ▲ = 1/2" IRON PIPE FOUND
- = 1" IRON PIPE FOUND
- = 1/2" IRON ROD SET

NOTE:
NO ATTEMPT HAS BEEN MADE BY KELLY McHUGH & ASSOC., INC. TO
VERIFY TITLE, ACTUALLY EXISTING IMP. SERVITUDES, EASEMENTS,
RIGHTS OF WAY, BOUNDARIES, WATER, WILDLANDS OR ENVIRONMENTAL
ISSUES OR OTHER REMARKANCES ON THIS PROPERTY OTHER THAN
THOSE FURNISHED BY THE OWNER.

KELLY McHUGH
Lic. No. 4443
PROFESSIONAL
Kelly J. McHugh 08-26-19
08-26-19
CERTIFIED TO BE IN ACCORDANCE WITH A PHYSICAL
SURVEY MADE ON THE GROUND AND COMPLYING WITH THE
CURRENT APPLICABLE STANDARDS OF PRACTICE FOR A CLASS
"C" SURVEY. RED STAMP SIGNIFIES CERTIFIED PLAT.

REFERENCE: PLAT OF A SURVEY BY
SAMUEL CRAFT DATED MARCH 28, 1968

RESUBDIVISION OF TRACT "C",
INTO TRACT C-1 & C-2
SECTION 12, T-7-S, R-12-E, G.L.D.,
ST. TAMMANY PARISH, LOUISIANA.

PREPARED FOR:

BELLEVUE ESTATES 59, LLC

SCALE: 1" = 300' DATE: 08-26-19
DRAWN: DRJ JOB NO.: 13-042
REVISED:

KELLY J. McHUGH & ASSOC., INC.
CIVIL ENGINEERS & LAND SURVEYORS
845 GALVEZ ST., MANDEVILLE, LA. 626-5611