


6"W
6"W

CAMBRONNE ST. (50.0' R/W)

71.68'
N42°18'35"E

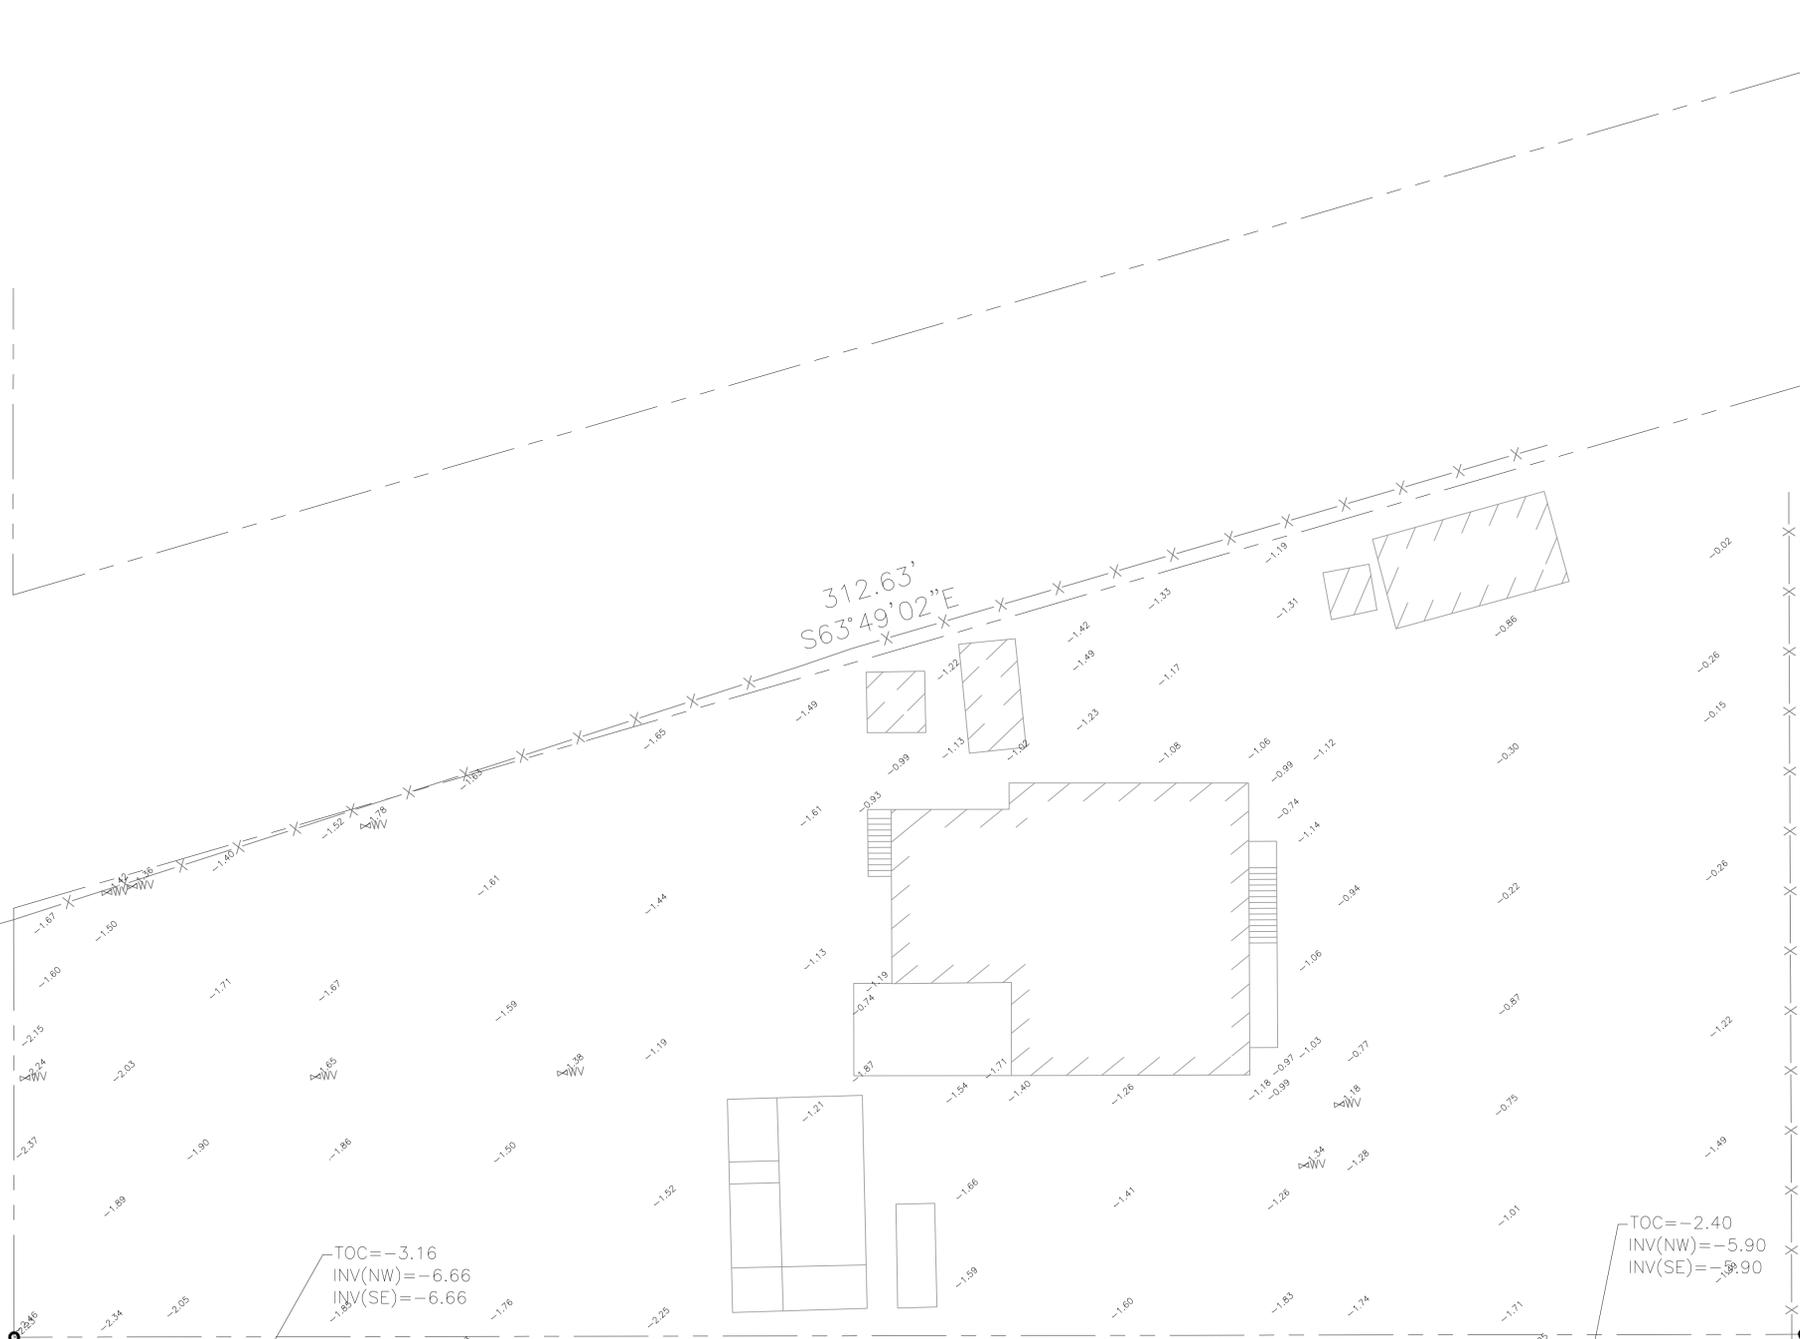

N42°18'35"E
158.52'

DANTE ST. (50.0' R/W)

12'D
12'D

TOC=-2.48
INV(NW)=-9.08
INV(SE)=-9.08
INV(NE)=-9.08
INV(SW)=-9.08

SMH
NO ACCESS
(WELDED)

GRASS

N47°41'25"W
300.33' ASPHALT

GRASS

OLIVE ST. (50.0' R/W)

18"D
18"D

TOC=-2.72
INV(NE)=-9.72

TOC=-2.83
INV(NW)=-6.33
INV(SE)=-6.33

TOC=-2.56
INV(SE)=-9.06
INV(NW)=-9.06

TOC=-2.48
INV(NW)=-15.08
INV(SE)=-15.08
INV(SW)=-14.48

TOC=-2.48
INV(NW)=-9.48
INV(SE)=-9.48
INV(NE)=-9.48

8"S
8"S