

\* ARCHITECTURAL STANDING SEAM METAL ROOF PANEL REQUIREMENT ABOVE FINISH FLOOR SPACE TO COMPLY WITH ONE OF THE FOLLOWING:


1) MINIMUM THREE-YEAR AGED SOLAR REFLECTANCE OF 0.55 AND MINIMUM THREE-YEAR AGED THERMAL EMITTANCE OF 0.75

OR

2) THREE-YEAR AGED SOLAR REFLECTANCE INDEX OF 94


FINISH COLOR SELECTION TO BE MADE BY ARCHITECT AT LATER DATE

-CONTRACTOR TO PROVIDE ARCHITECT WITH PHYSICAL SAMPLES OF EACH FINISH FOR FINAL SELECTION.

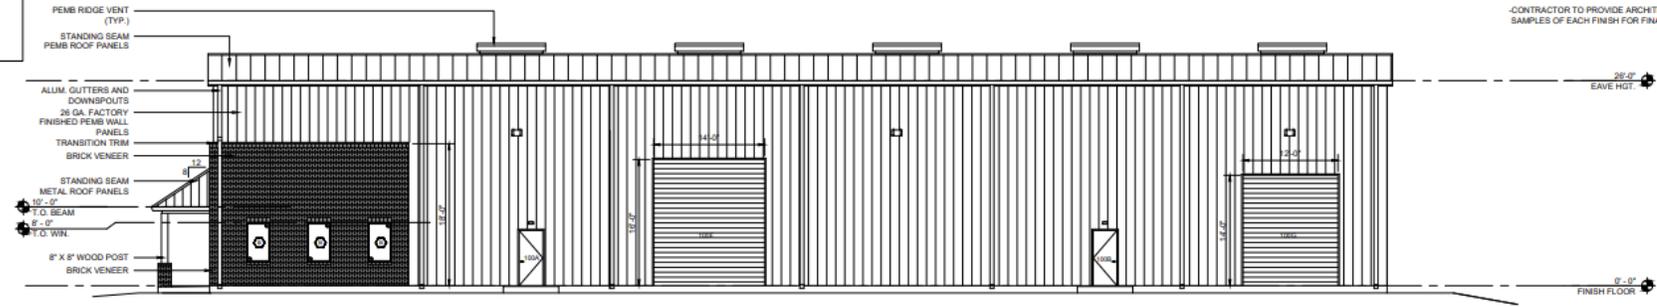


EAST ELEVATION

1/8"=1'-0" 4

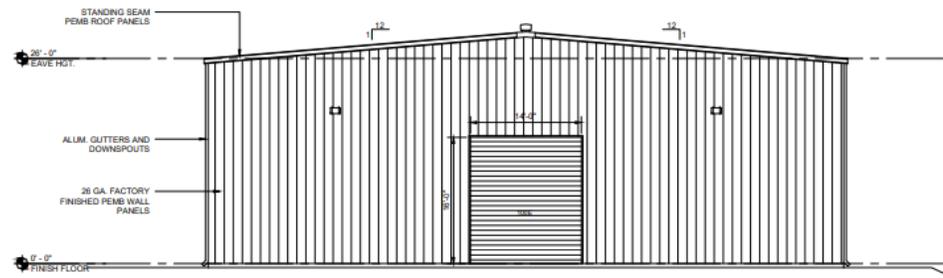

NORTH ELEVATION

1/8"=1'-0" 3

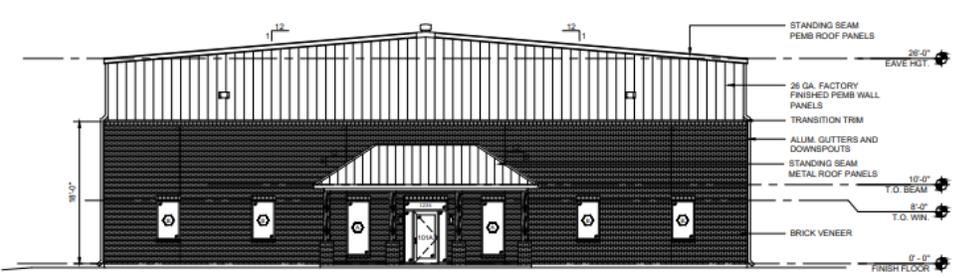

SOUTH ELEVATION


1/8"=1'-0" 2

FINISH COLOR SELECTION TO BE MADE BY ARCHITECT AT LATER DATE

-CONTRACTOR TO PROVIDE ARCHITECT WITH PHYSICAL SAMPLES OF EACH FINISH FOR FINAL SELECTION.

PEMB RIDGE VENT (TYP.)

STANDING SEAM PEMB ROOF PANELS

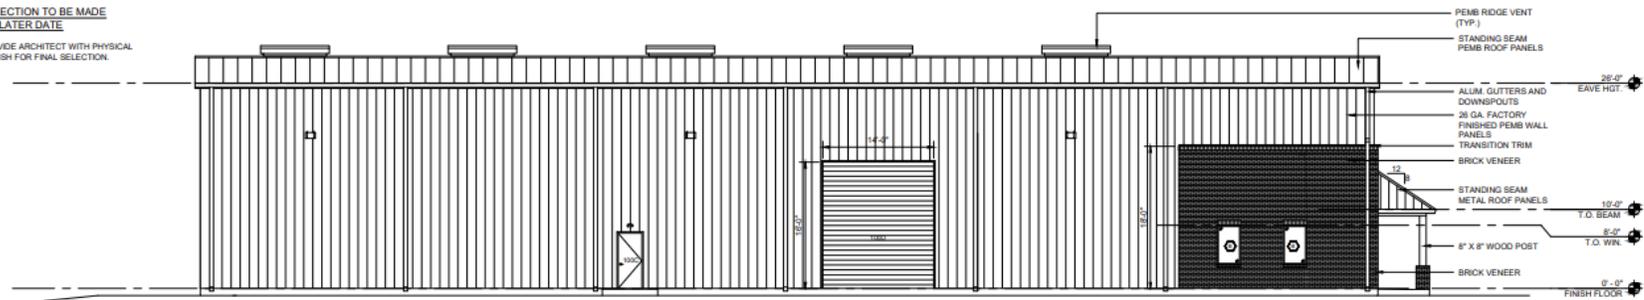

WEST ELEVATION

1/8"=1'-0" 1