



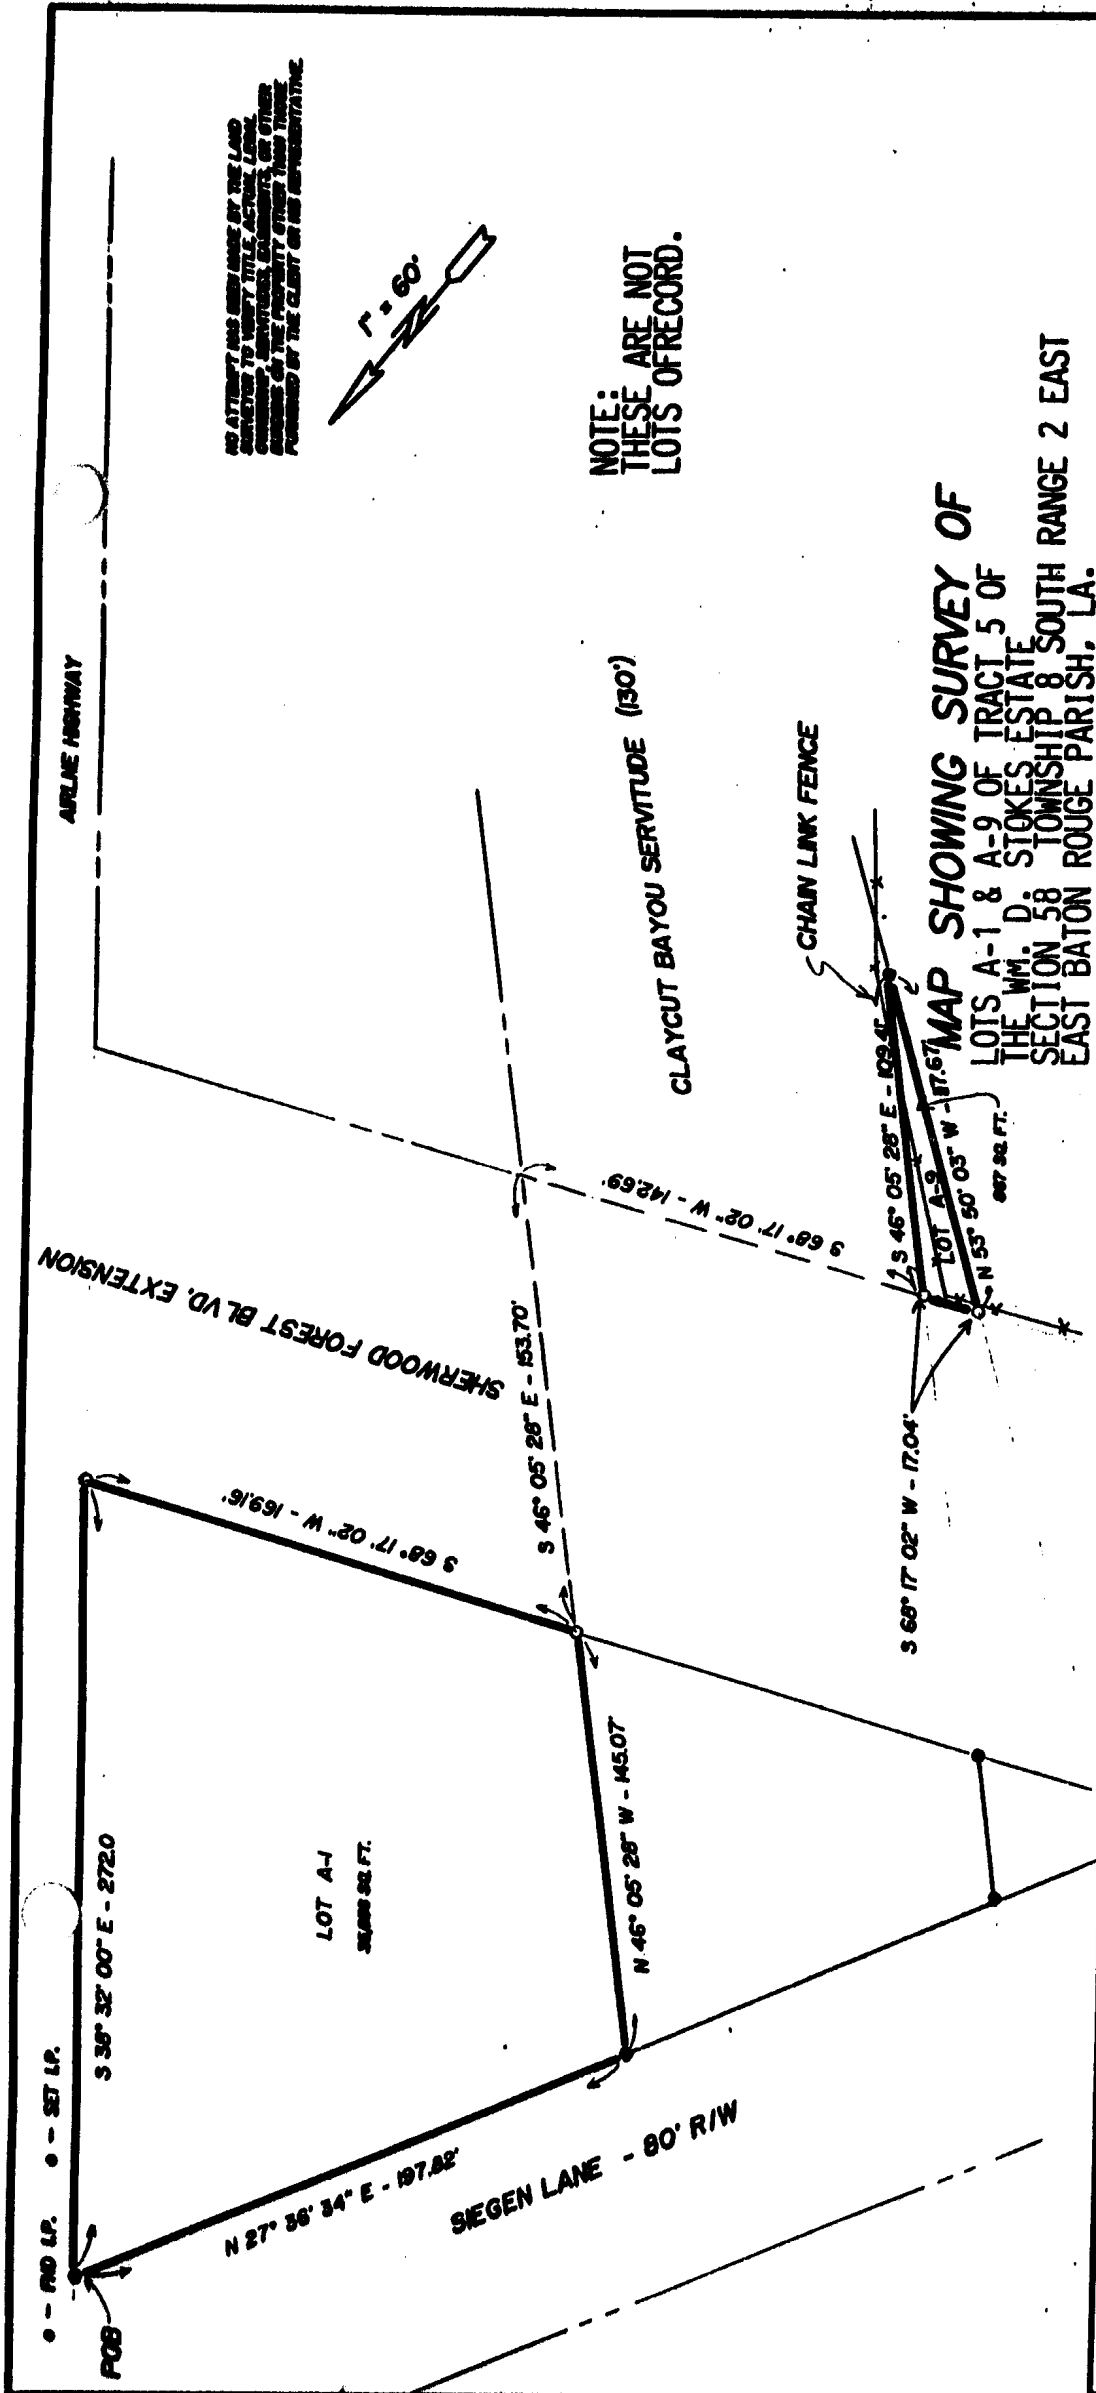

NO ATTEMPT HAS BEEN MADE BY THE LAND SURVEYOR TO VERIFY THE ACTUAL LOCATION OF ANY BOUNDARY MARKERS OR OTHER FEATURES OF THE PROPERTY OTHER THAN THOSE PROVIDED BY THE CLIENT OR HIS REPRESENTATIVE.

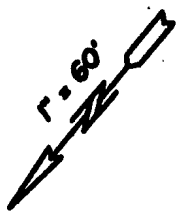


NOTE: THESE ARE NOT LOTS OF RECORD.

MAP SHOWING SURVEY OF LOTS A-1 & A-9 OF TRACT 5 OF THE WM. D. STOKES ESTATE SECTION 58 TOWNSHIP 8 SOUTH RANGE 2 EAST EAST BATON ROUGE PARISH, LA.

FOR

FREDERICK GRAHAM AND GLENDA DIANE WALTERS GRAHAM

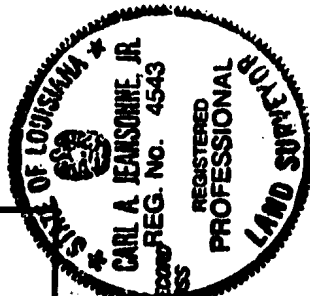

ACCORDING TO F.E.M.A. FLOOD MAP 22005B D10C, DATED 11/15/85, THIS PROPERTY IS LOCATED IN FLOOD ZONE A-1.

TO ALL PARTIES INTERESTED IN TITLE TO PROPERTY SURVEYED: I HEREBY CERTIFY THAT THE SURVEY SHOWN HEREON WAS ACTUALLY MADE UPON THE GROUND, AS PER SECOND DESCRIPTION, THAT IT IS CORRECT, & THAT THERE ARE NO VISIBLE ENCROACHMENTS EITHER WAY ACROSS PROPERTY LINES, UNLESS OTHERWISE NOTED.

Carl A. Jeanson, Jr.
CARL A. JEANSON, JR.
PROFESSIONAL LAND SURVEYOR 4543
DATE 8/20/89

BATON ROUGE LAND SURVEYING
10500 COURSEY BOULEVARD SUITE 102
BATON ROUGE, LA. 70816 (504) 293-0336
W.O. 89-899 FB 73 PG. 70 DISK SDATA