


Z:\2024\24-1139\CIVIL\CAD\TEMP\CONCEPTUAL LAND USE EXHIBIT.DWG

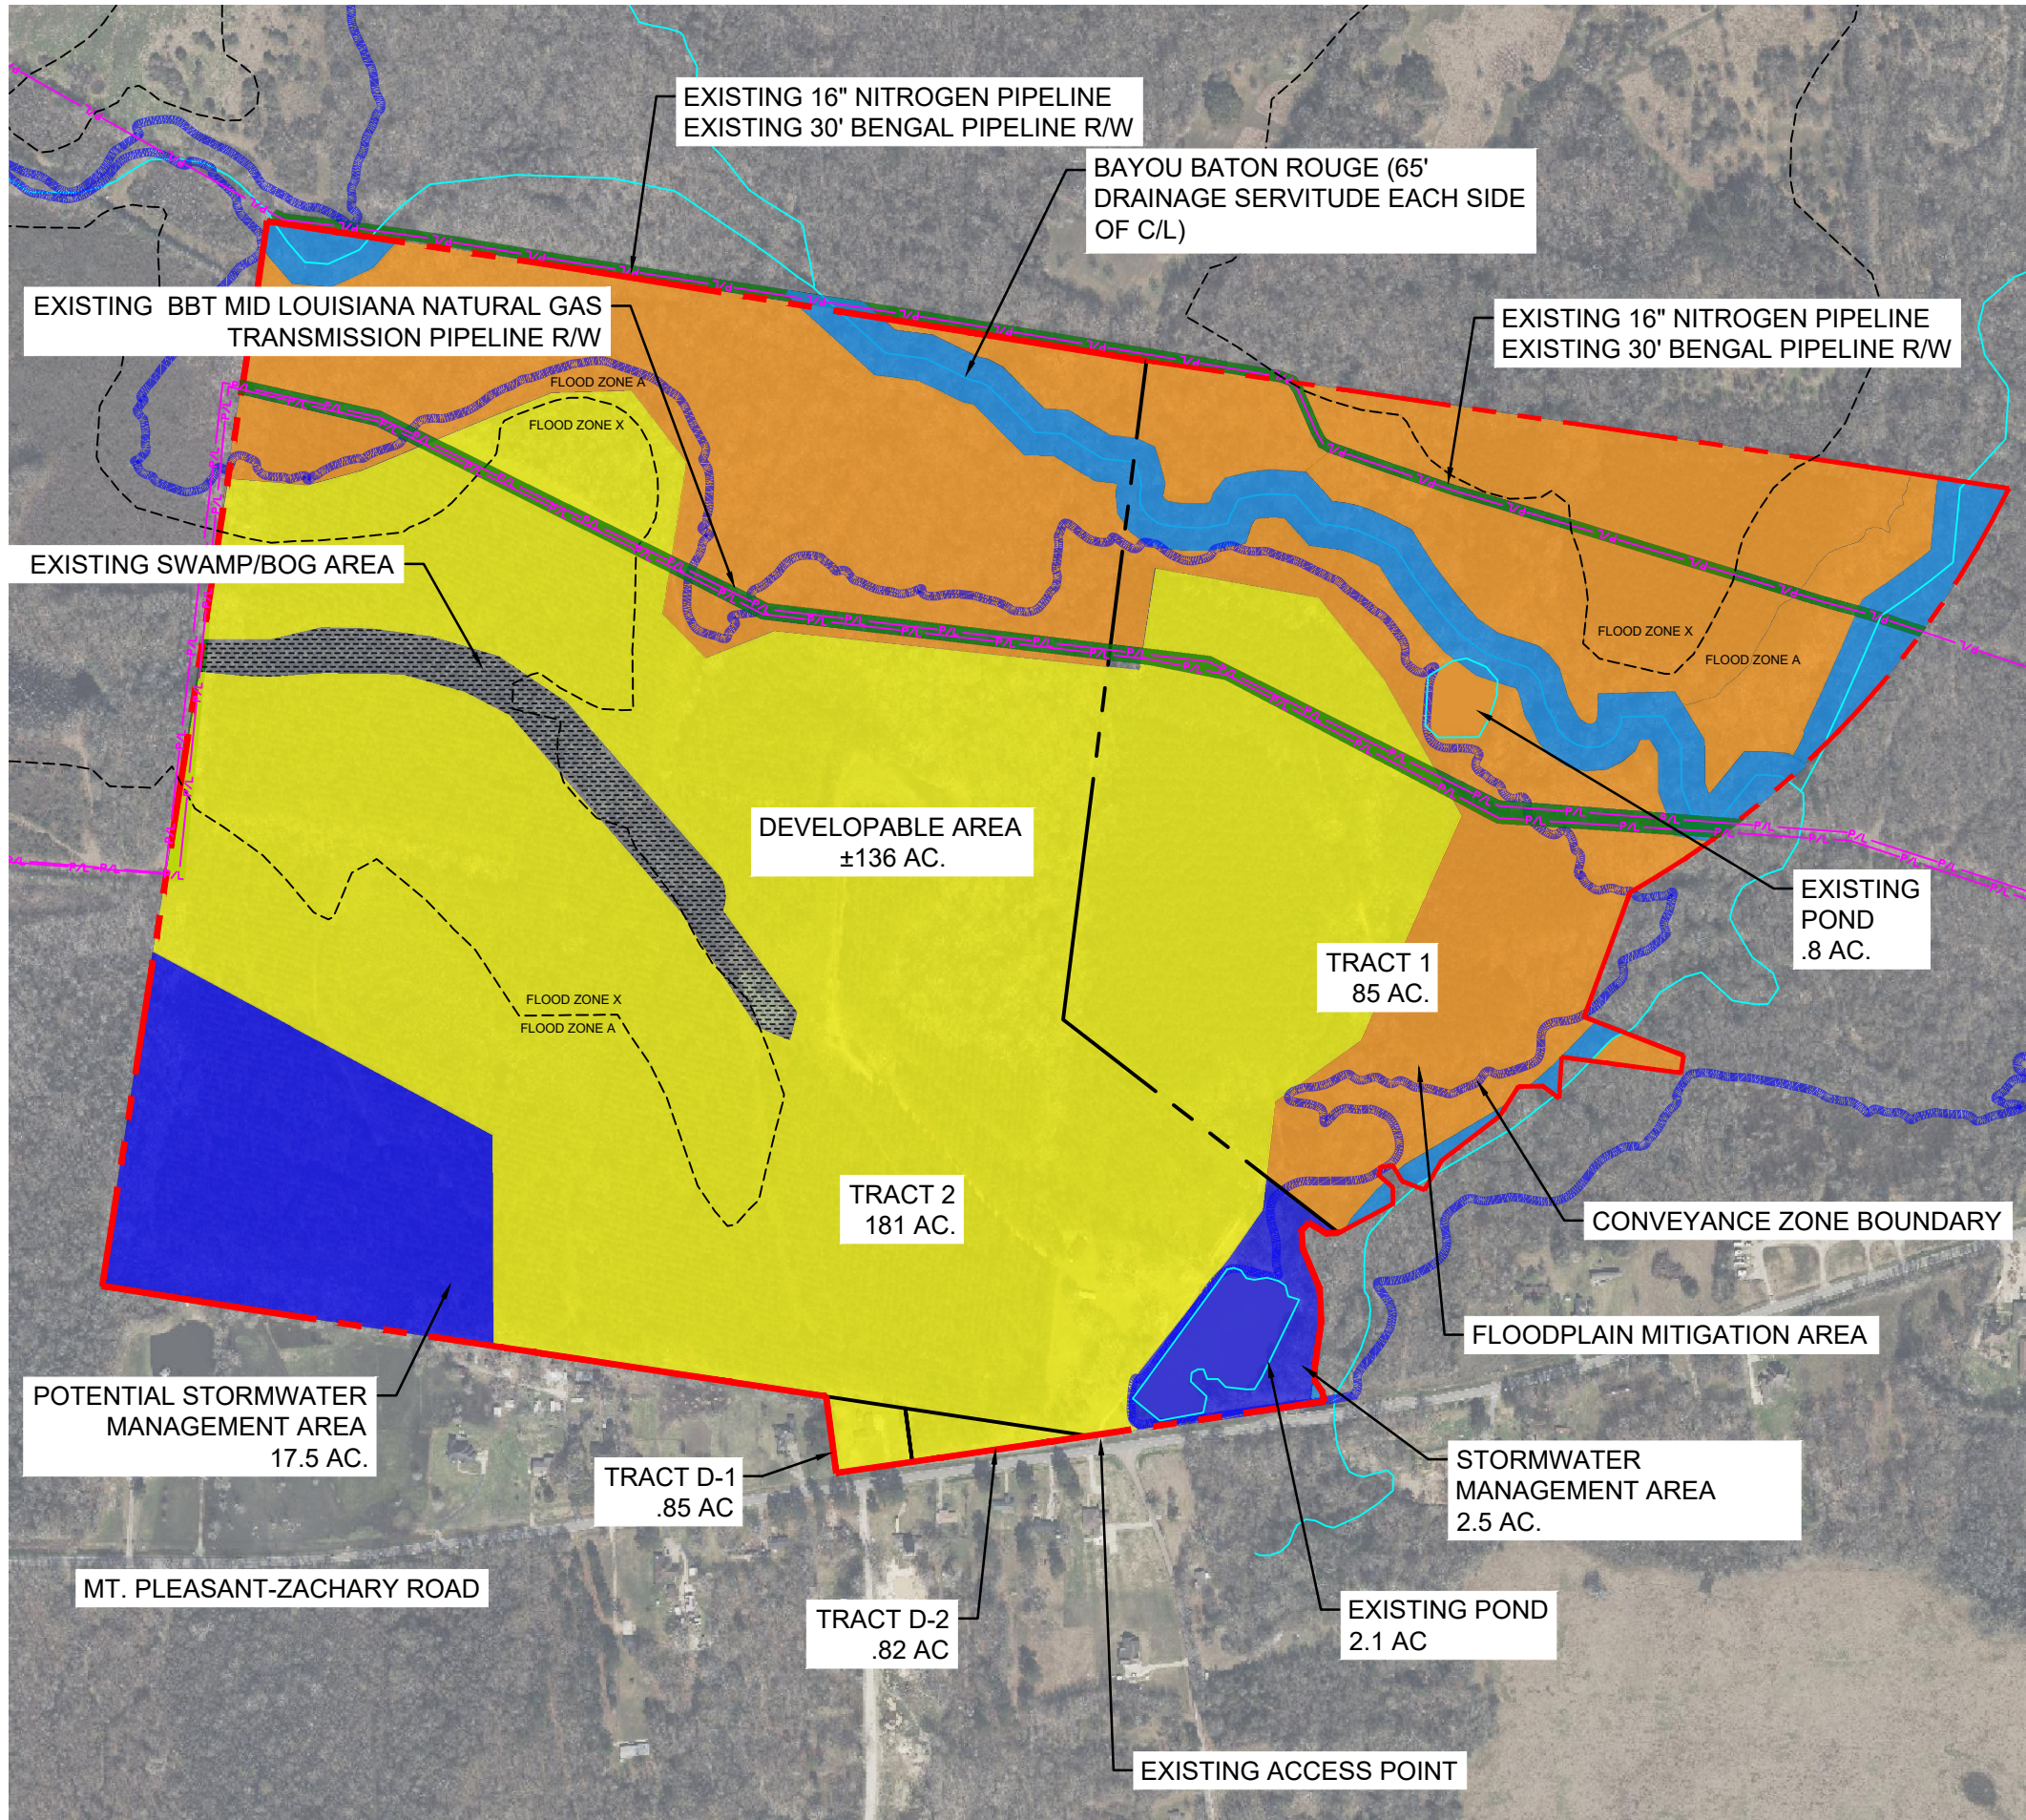

LEGEND

- PROJECT LIMITS
- EXISTING PIPELINES
- FLOOD ZONE BOUNDARY
- EAST BATON ROUGE
CONVEYANCE LIMITS
- DEVELOPABLE AREA
- FLOODPLAIN RIGHT-OF-WAY
- POTENTIAL MITIGATION AREA
- PROPOSED STORAGE AREA
- PROPOSED STORAGE AREA
- BAYOU BATON ROUGE DRAINAGE SERVITUDE

CONCEPTUAL LAND
USE EXHIBIT

SCALE IN FEET



HWY 64 PROPERTY
ZACHARY, LA



PRELIMINARY NOT
FOR
CONSTRUCTION

PROJECT NO. 24-1139
CONCEPTUAL LAND USE
04/17/2024

CHECKED BY RFH
DRAWN BY NM

SHEET

EX