


SECTION 13, T-5-S, R-12-E

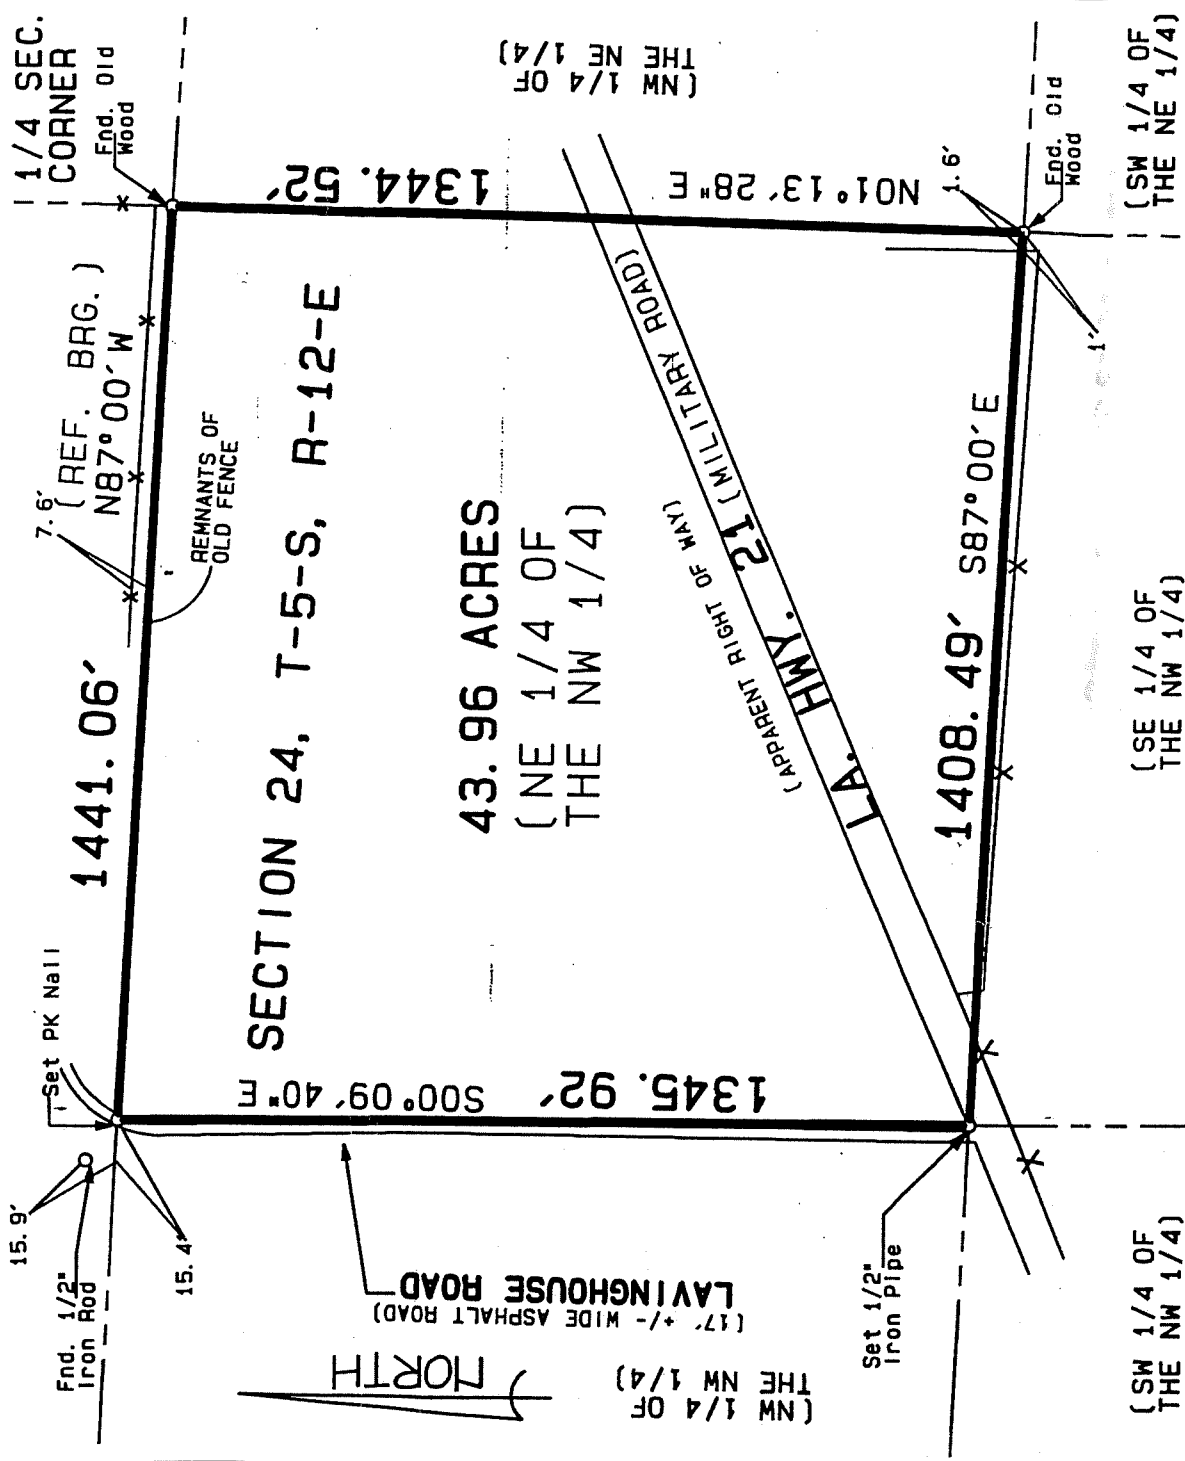

NOTE: Setback lines shall be verified by owner or contractor prior to any construction, as an abstract has not been performed by the undersigned.

Note: This is to certify that I have consulted the Federal Insurance Administration Flood Hazard Boundary Maps and found the property described is located in Flood Zone(s) "C" with a Base Flood Elevation of N/A in accordance with Community Panel No. 225205 0175 C ; Revised: OCTOBER 17, 1989

Note: Servitudes shown hereon are not necessarily exclusive. Servitudes of record as shown on title opinion or title policy will be added hereto upon request, as surveyor has not performed any title search or abstract.

This is to certify that I have done an actual ground survey and found that no encroachments exist either way across any property lines except as shown.

THIS IS TO CERTIFY THAT THIS SURVEY WAS DONE UNDER MY DIRECT SUPERVISION AND CONTROL; AND THAT THE SURVEY WAS DONE ON THE GROUND AND IS IN ACCORDANCE WITH THE "MINIMUM STANDARDS FOR PROPERTY BOUNDARY SURVEYS" AS ADOPTED BY THE STATE OF LOUISIANA, BOARD OF REGISTRATION FOR PROFESSIONAL ENGINEERS AND LAND SURVEYORS FOR A CLASS "D" SURVEY.

SURVEY MAP OF
A 43.96 ACRE PARCEL OF LAND
BEING THE NE 1/4 of the NW 1/4

SECTION 24, T-5-S, R-12-E
St. Tammany Parish, Louisiana
for
WINSTON H LOYD

SECTION 13, T-5-S, R-12-E

15.9' Fnd. 1/2" Iron Rod
15.4' Set PK Nail
1441.06' (REF. BRG.) N87°00'W
7.6' End. Old Wood

SECTION 24, T-5-S, R-12-E

1345.92' 500°09'40"E

663.37' N01°13'28"E

32.95 ACRES

NORTH

LAVINGHOUSE ROAD
(17' +/- WIDE ASPHALT ROAD)

(NW 1/4 OF THE NW 1/4)

(NW 1/4 OF THE NE 1/4) N01°13'28"E 68.06'

1545.4' N66°51'40"E
1391.02' S66°51'40"W
8.92 ACRES

Set 1/2" Iron Pipe

(SW 1/4 OF THE NW 1/4)

(SE 1/4 OF THE NW 1/4)

(SW 1/4 OF THE NE 1/4)

1267.75' S87°00'E

S87°E 140.74'

NOTE: Setback lines shall be verified by owner or contractor prior to any construction, as an abstract has not been performed by the undersigned.

Note: This is to certify that I have consulted the Federal Insurance Administration Flood Hazard Boundary Maps and found the property described is located in Flood Zone(s) "C" with a Base Flood Elevation of "N/A" In accordance with Community Panel No. 225205 0175 C ; Revised: OCTOBER 17, 1989

Note: Servitudes shown hereon are not necessarily exclusive. Servitudes of record as shown on title opinion or title policy will be added hereto upon request, as surveyor has not performed any title search or abstract.

This is to certify that I have done an actual ground survey and found that no encroachments exist either way across any property lines except as shown.

THIS IS TO CERTIFY THAT THIS SURVEY WAS DONE UNDER MY DIRECT SUPERVISION AND CONTROL; AND THAT THE SURVEY WAS DONE ON THE GROUND AND IS IN ACCORDANCE WITH THE "MINIMUM STANDARDS FOR PROPERTY BOUNDARY SURVEYS" AS ADOPTED BY THE STATE OF LOUISIANA, BOARD OF REGISTRATION FOR PROFESSIONAL ENGINEERS AND LAND SURVEYORS FOR A CLASS "D" SURVEY.

SURVEY MAP OF
AN 8.92 AC. and A 32.95 AC.
PARCEL OF LAND

SECTION 24, T-5-S, R-12-E
in
St. Tammany Parish, Louisiana

for

WINSTON H LOYD

LEGAL DESCRIPTION

FOR

AN 8.92 ACRE TRACT IN
SECTION 24, T5S, R12E,
ST. TAMMANY PARISH, LOUISIANA

A CERTAIN PIECE OR PORTION OF LAND BEING AN 8.92 MORE OR LESS
ACRE TRACT IN SECTION 24, T-5-S, R-12-E, ST. TAMMANY PARISH,
LOUISIANA, BEING MORE FULLY DESCRIBED AS FOLLOWS:

FROM THE QUARTER SECTION CORNER COMMON TO SECTIONS 24 & 13
TOWNSHIP 5 SOUTH, RANGE 12 EAST, ST. TAMMANY PARISH, LOUISIANA,
RUN NORTH 87 DEGREES 00 MINUTES WEST 1441.06 FEET; THENCE RUN
SOUTH 00 DEGREES 09 MINUTES 40 SECONDS EAST 1345.92 FEET TO A
POINT ON THE NORTHERLY RIGHT OF WAY LINE OF LA. HWY. 21 (MILITARY
ROAD); THENCE RUN SOUTH 87 DEGREES 00 MINUTES EAST 140.74 FEET
TO A POINT ON THE SOUTHERLY RIGHT OF WAY LINE OF LA. HWY. 21
(MILITARY ROAD) AND THE POINT OF BEGINNING; THENCE RUN
SOUTH 87 DEGREES 00 MINUTES EAST 1267.75 FEET; THENCE RUN NORTH
01 DEGREES 13 MINUTES 28 SECONDS EAST 613.09 FEET TO A POINT ON
THE SOUTHERLY RIGHT OF WAY LINE OF LA. HWY. 21 (MILITARY ROAD);
THENCE CONTINUE ALONG SAID RIGHT OF WAY SOUTH 66 DEGREES 51
MINUTES 40 SECONDS WEST 1391.02 FEET BACK TO THE POINT OF BEGIN-
NING.

SAID PARCEL CONTAINS 8.92 ACRES MORE OR LESS AND IS SHOWN ON A
SURVEY BY JOHN E. BONNEAU & ASSOCIATES, INC. BEING SURVEY NUMBER
2001 065A, DATED FEBRUARY 12, 2001.

LEGAL DESCRIPTION

FOR

A 32.95 ACRE TRACT IN
SECTION 24, T5S, R12E,
ST. TAMMANY PARISH, LOUISIANA

A CERTAIN PIECE OR PORTION OF LAND BEING A 32.95 MORE OR LESS
ACRE TRACT IN SECTION 24, T-5-S, R-12-E, ST. TAMMANY PARISH,
LOUISIANA, BEING MORE FULLY DESCRIBED AS FOLLOWS:

FROM THE QUARTER SECTION CORNER COMMON TO SECTIONS 24 & 13
TOWNSHIP 5 SOUTH, RANGE 12 EAST, ST. TAMMANY PARISH, LOUISIANA,
BEING THE POINT OF BEGINNING, RUN NORTH 87 DEGREES 00 MINUTES
WEST 1441.06 FEET; THENCE RUN SOUTH 00 DEGREES 09 MINUTES 40
SECONDS EAST 1345.92 FEET TO A POINT ON THE NORTHERLY RIGHT OF
WAY LINE OF LA. HWY. 21 (MILITARY ROAD); THENCE CONTINUE ALONG
SAID RIGHT OF WAY LINE NORTH 66 DEGREES 51 MINUTES 40 SECONDS
EAST 1545.44 FEET; THENCE LEAVING SAID RIGHT OF WAY LINE RUN
NORTH 01 DEGREES 13 MINUTES 28 SECONDS EAST 663.37 FEET BACK TO
THE POINT OF BEGINNING.

SAID PARCEL CONTAINS 32.95 ACRES MORE OR LESS AND IS SHOWN ON A
SURVEY BY JOHN E. BONNEAU & ASSOCIATES, INC. BEING SURVEY NUMBER
2001 065A, DATED FEBRUARY 12, 2001.