
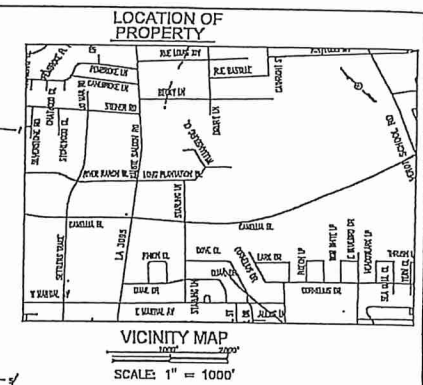


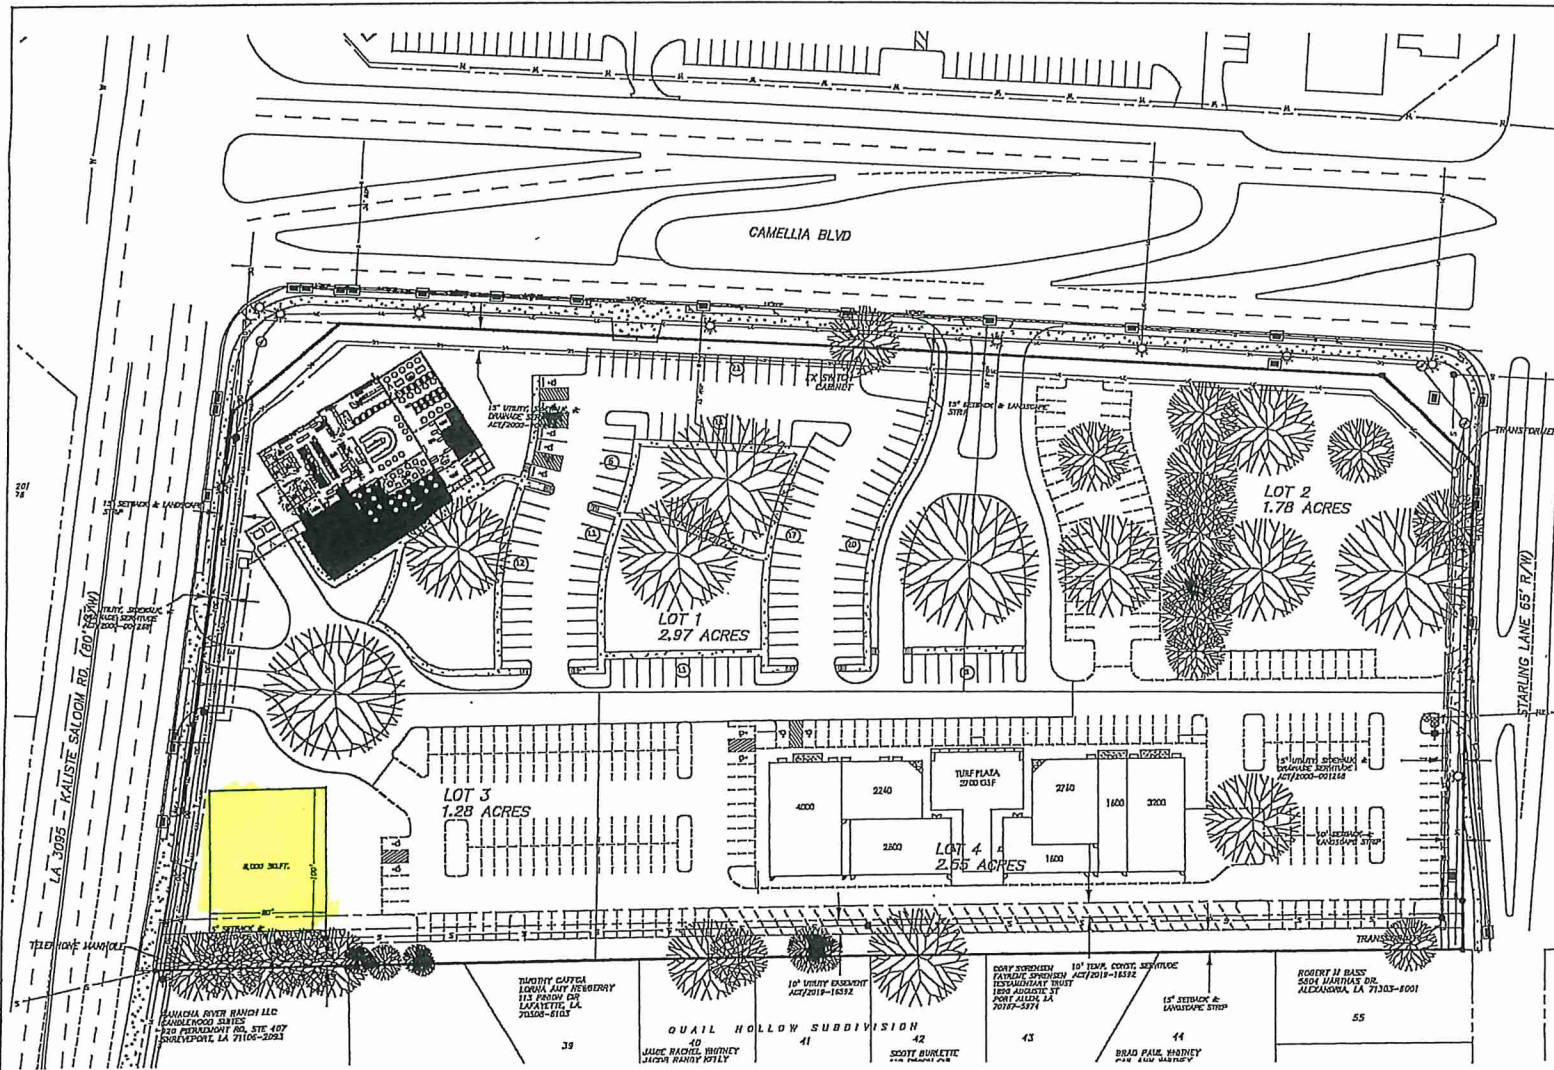

LOT 1 - PARKING CALCULATIONS	
BUILDING FOOT PRINT	9,328 SF
RESTAURANTS SEATING	516 SEATS
PARKING PROVIDED	118 SPACES
LOT 2 - PARKING CALCULATIONS	
BUILDING FOOT PRINT	20,000 SF
PARKING PROVIDED	57 SPACES
LOT 3 - PARKING CALCULATIONS	
BUILDING FOOT PRINT	8,000 SF
PARKING PROVIDED	63 SPACES
LOT 4 - PARKING CALCULATIONS	
BUILDING FOOT PRINT	18,200 SF
PARKING PROVIDED	164 SPACES
LOTS 2, 3, & 4 SHARED PARKING	
TOTAL BUILDING FOOT PRINT	46,200 SF
PARKING SHARED PROVIDED	284 SHARED SPACES
	1 SPACE PER 162 SF

FLOOD NOTE:
THIS PROPERTY LIES WITHIN FLOOD ZONE X, X SHADDED & A6. AS SAID PROPERTY PLOTS ON THE FLOOD INSURANCE RATE MAP FOR LAFAYETTE PARISH, LOUISIANA, MAP NUMBER 22055C01654, EFFECTIVE DATE DECEMBER 21, 2018.

PREPARED FOR: CAMELLIA OAKS LLC
I hereby declare that this plan is a true and correct representation of the property and is not intended to be used for any other purpose without the written consent of the engineer and surveyor.

EXHIBIT MAP
CAMELLIA OAKS LLC
LOT 1-4
"COMMERCIAL DEVELOPMENT"
LOCATED IN SECTION 62, T10S, R4E
CITY & PARISH LAFAYETTE, LOUISIANA
DATE OF PLAT: SEPTEMBER 21, 2021

PM PAUL L. MIERS ENGINEERING, LLC
CIVIL ENGINEERS LAND SURVEYORS
104 BRESTHAUD BLVD, SUITE 2A
LAFAYETTE, LOUISIANA 70501
PHONE (337) 281-7712 FAX (337) 281-7717

DATE	DESCRIPTION	BY
	REVISED	

RPN 4559
 SPN
 FILE D
 DRG JOB