



Survey

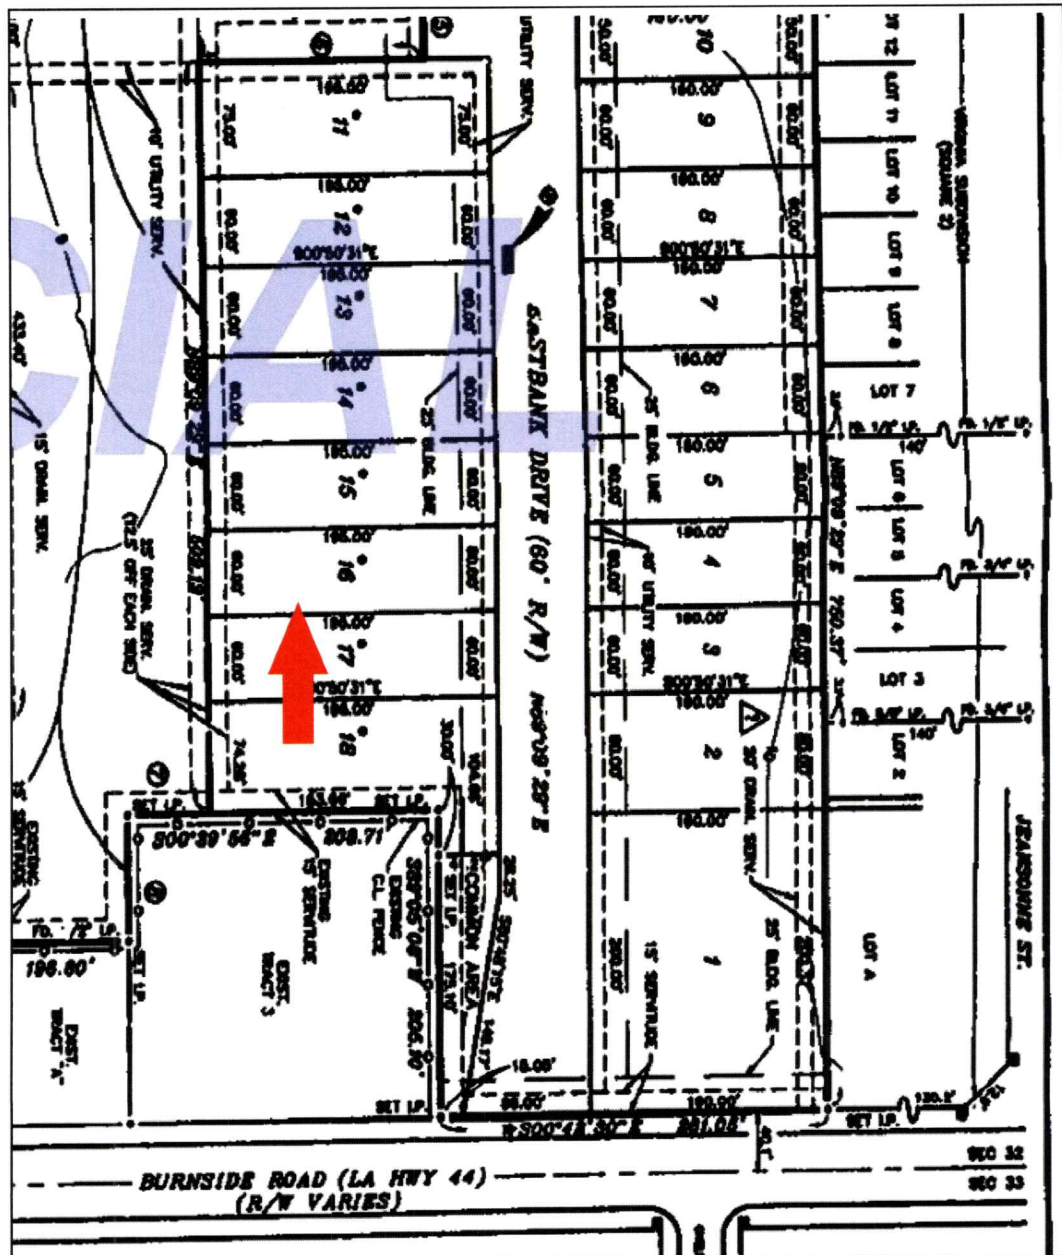

Flood Map

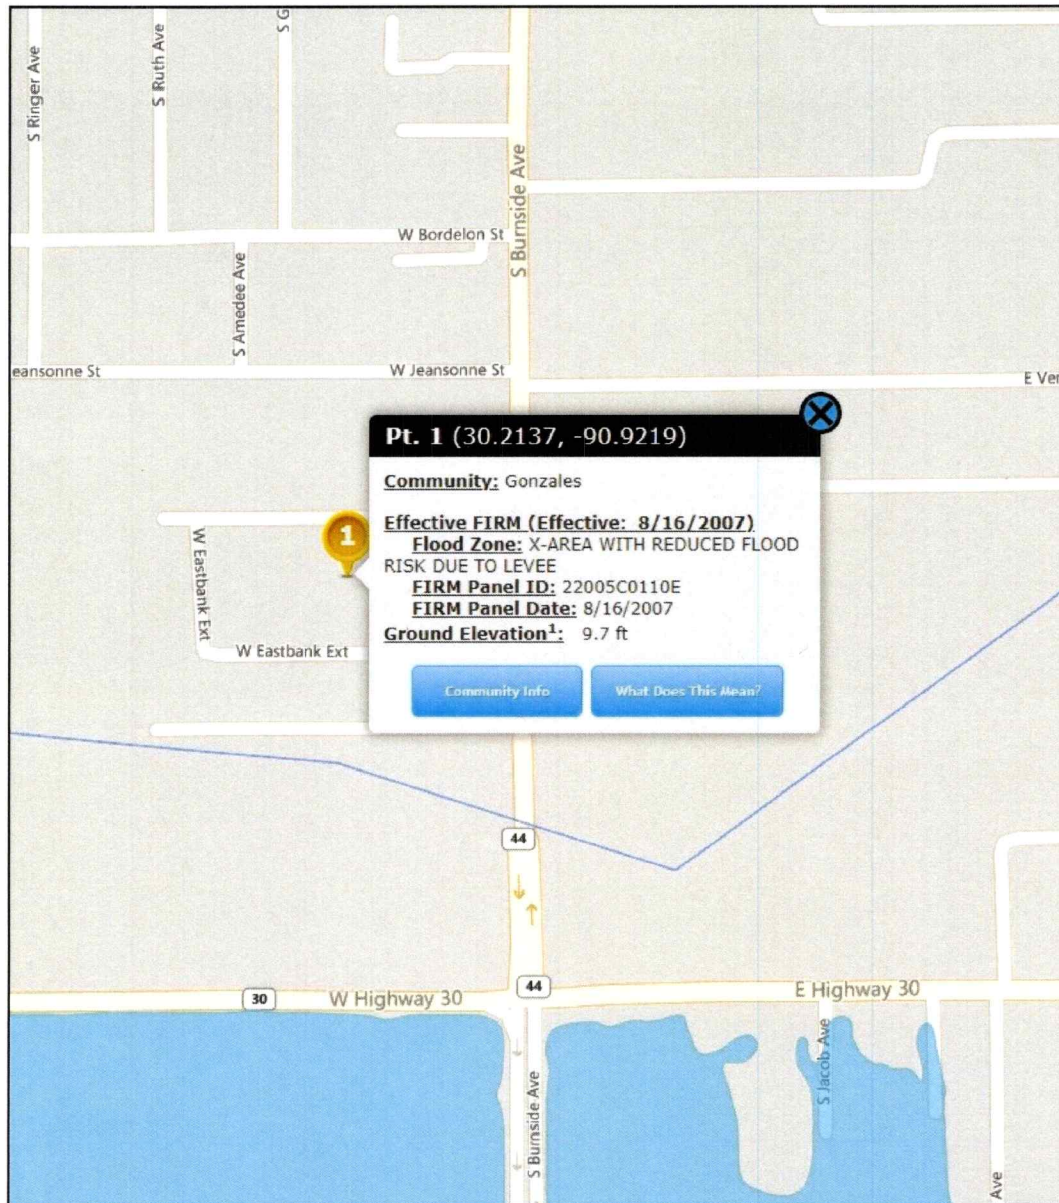

Zoning Map

