


BASIS OF BEARING:

BEARINGS ARE REFERENCED TO LA STATE PLANE GRID, SOUTH ZONE 1702.

SITE TBM: ELEV. 42.84'


BEING THE TOP OF THE GRADE INLET AS INDICATED ON THIS PLAT.

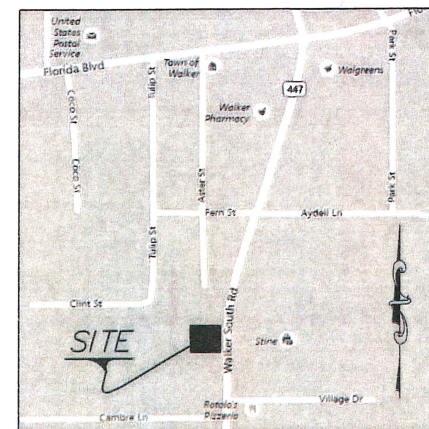

VICINITY MAP
SCALE 1" = 500'

LEGEND

- +43.00' = CONCRETE ELEV
- +43.00'(TC) = TOP OF CURB ELEV
- +43.00'(SW) = SIDEWALK ELEV
- +43.00'(G) = GUTTER ELEV
- +43.0' = NATURAL GROUND ELEV
- +43.0'(CD) = CENTERLINE DITCH ELEV
- +43.00'(AS) = ASPHALT ELEV
- [Symbol] = CONCRETE
- [Symbol] = POWER POLE
- [Symbol] = FD 1/2" IP (UNLESS OTHERWISE NOTED)
- [Symbol] = TELEPHONE PEDESTAL
- [Symbol] = GRATE INLET
- (R) = RECORD
- (M) = MEASURED

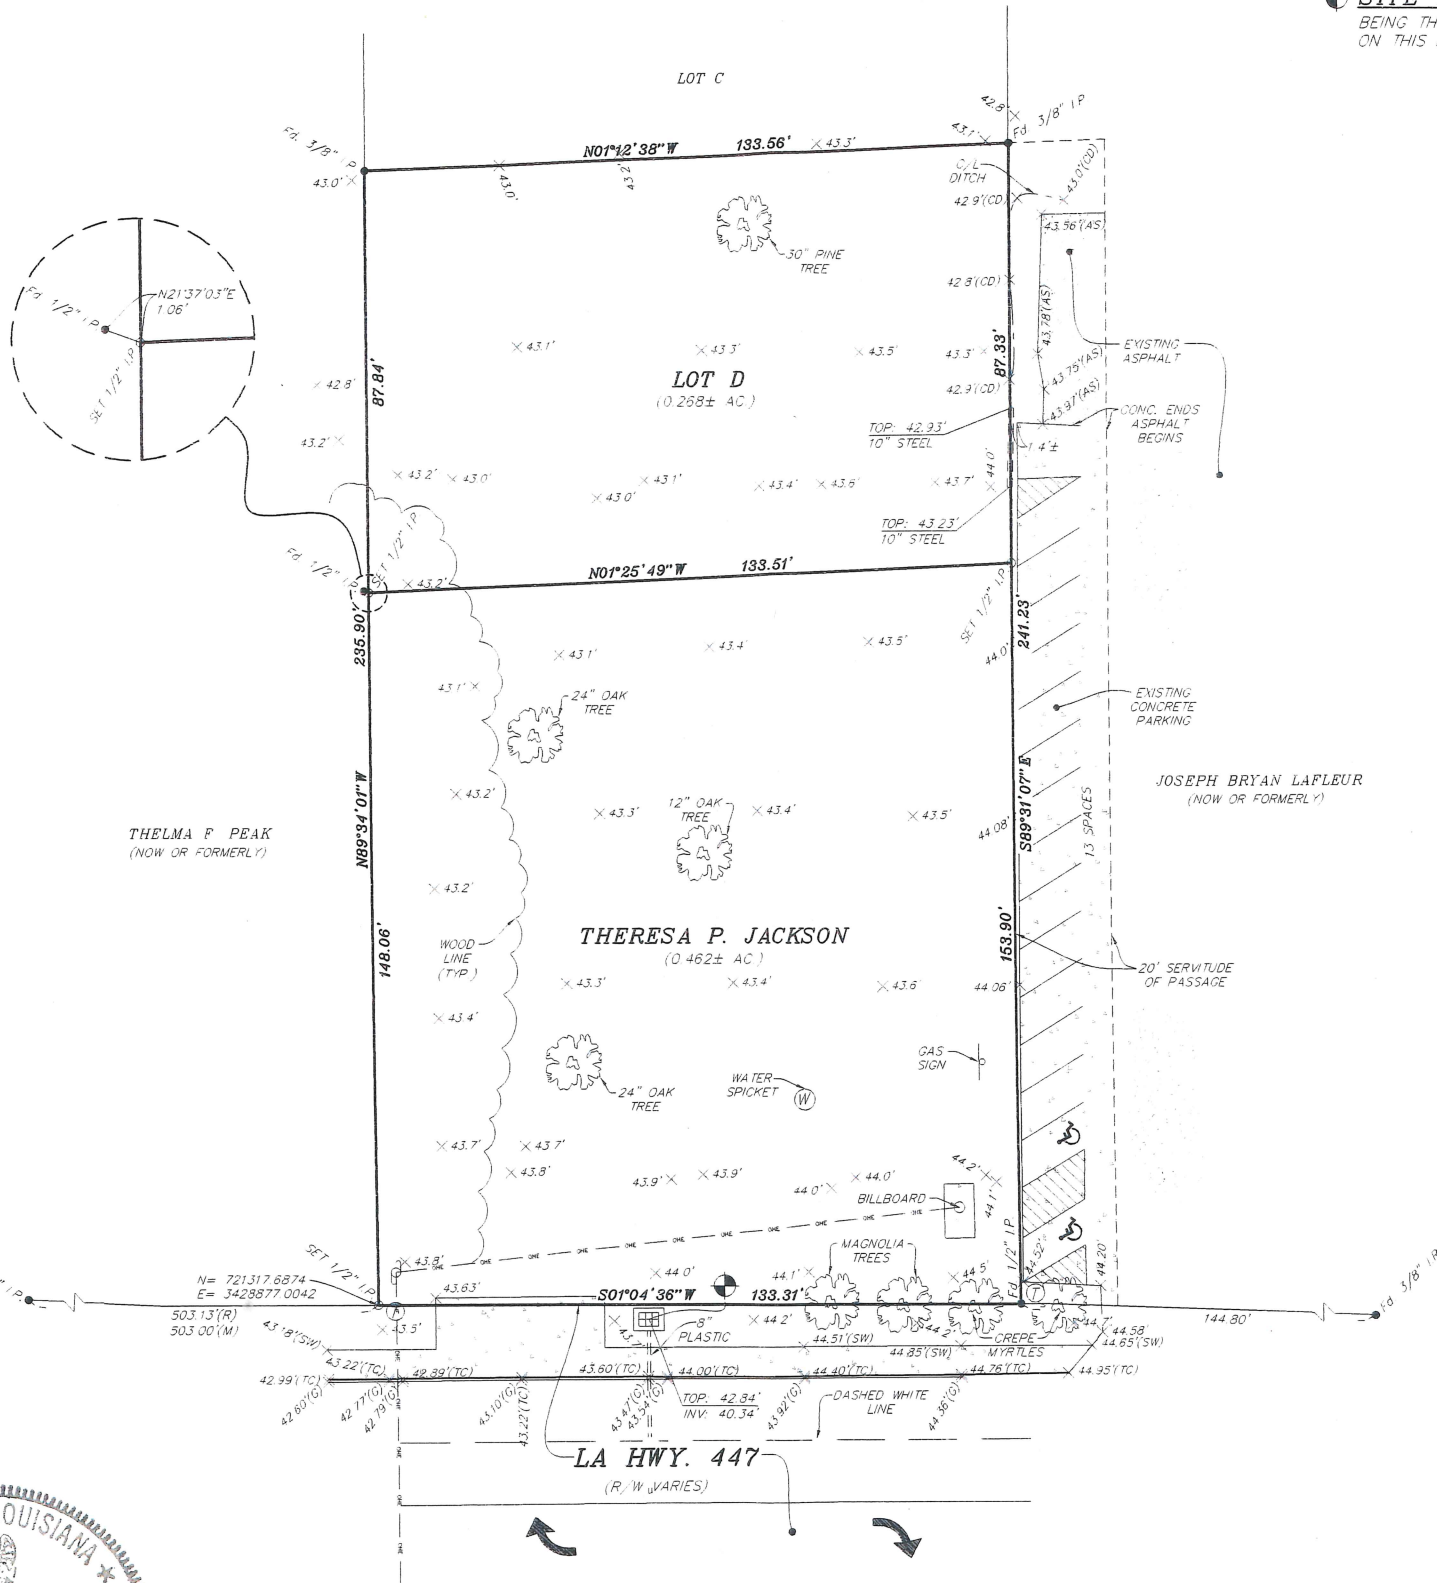

NOTE:

NO ATTEMPT HAS BEEN MADE BY GWS ENGINEERING, INC. TO VERIFY TITLE, ACTUAL LEGAL OWNERSHIPS, SERVITUDES, EASEMENTS, RIGHTS-OF-WAY OR OTHER BURDENS ON THE PROPERTY, OTHER THAN THAT FURNISHED BY THE CLIENT OR HIS REPRESENTATIVE.

WETLANDS DETERMINATION:

A WETLANDS DETERMINATION WAS NOT REQUESTED AND IS NOT BEING PROVIDED AS PART OF THIS SURVEY.

ACCORDING TO THE FEDERAL EMERGENCY FLOOD INSURANCE RATE MAP NO. 22063 C 0230E, DATED APRIL 3, 2012, THIS PROPERTY IS LOCATED IN FLOOD ZONE X.

BASE FLOOD ELEVATIONS ARE SUBJECT TO CHANGE AND THE CURRENT BASE FLOOD ELEVATION SHOULD BE VERIFIED WITH THE ENGINEERING DIVISION OF THE DEPARTMENT OF PUBLIC WORKS.

NOTE:

THE UNDERGROUND UTILITIES SHOWN HAVE BEEN LOCATED FROM FIELD SURVEY INFORMATION AND EXISTING DRAWINGS. THE SURVEYOR MAKES NO GUARANTEE THAT THE UNDERGROUND UTILITIES SHOWN COMPRISE ALL SUCH UTILITIES IN THE AREA, EITHER IN SERVICE, ABANDONED OR RELOCATED. THE SURVEYOR FURTHER DOES NOT WARRANT THAT THE UNDERGROUND UTILITIES SHOWN ARE THE EXACT LOCATIONS INDICATED, ALTHOUGH, HE DOES CERTIFY THAT THEY ARE LOCATED AS ACCURATELY AS POSSIBLE FROM INFORMATION AVAILABLE AT THE TIME OF THE SURVEY.


CERTIFICATION:

I HEREBY CERTIFY THAT THE SURVEY SHOWN HEREON WAS ACTUALLY MADE ON THE GROUND AS PER RECORD DESCRIPTION, AND THAT THERE ARE NO ENCROACHMENTS EITHER WAY ACROSS PROPERTY LINES, EXCEPT AS SHOWN. THIS SURVEY WAS MADE IN ACCORDANCE WITH THE APPLICABLE STANDARDS OF PRACTICE FOR PROPERTY BOUNDARY SURVEYS IN LOUISIANA FOR A CLASS "C" SURVEY.

GWS ENGINEERING, INC.

G. Wayne Sledge, P.L.S.
G. WAYNE SLEDGE, P.L.S.

5/25/17
DATE

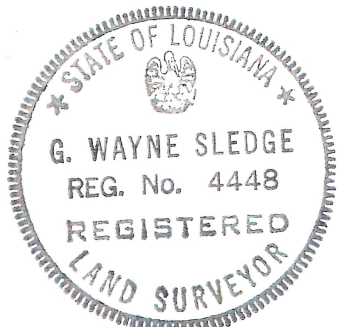

MAP SHOWING BOUNDARY & LIMITED TOPOGRAPHIC SURVEY

OF

THERESA P. JACKSON
PROPERTY

AND

LOT D
TAP J. INDUSTRIES

LOCATED IN SECTION 36, T-6-S, R-3-E
GREENSBURG LAND DISTRICT
TOWN OF WALKER
LIVINGSTON PARISH, LOUISIANA

FOR

MADISON LAFLEUR

GWS Engineering, Inc.
Engineering Consultants - Land Surveyors

FB NO	PG NO
DESIGNED GWS	CADFILE 17-43851
DETAILED MPG	DATE 5-18-17
CHECKED GWS	SHEET NO

7520 Perkins Rd • Suite 290 • Baton Rouge, LA 70808
Phone: (225) 769-1788 GWSEngineering.com