
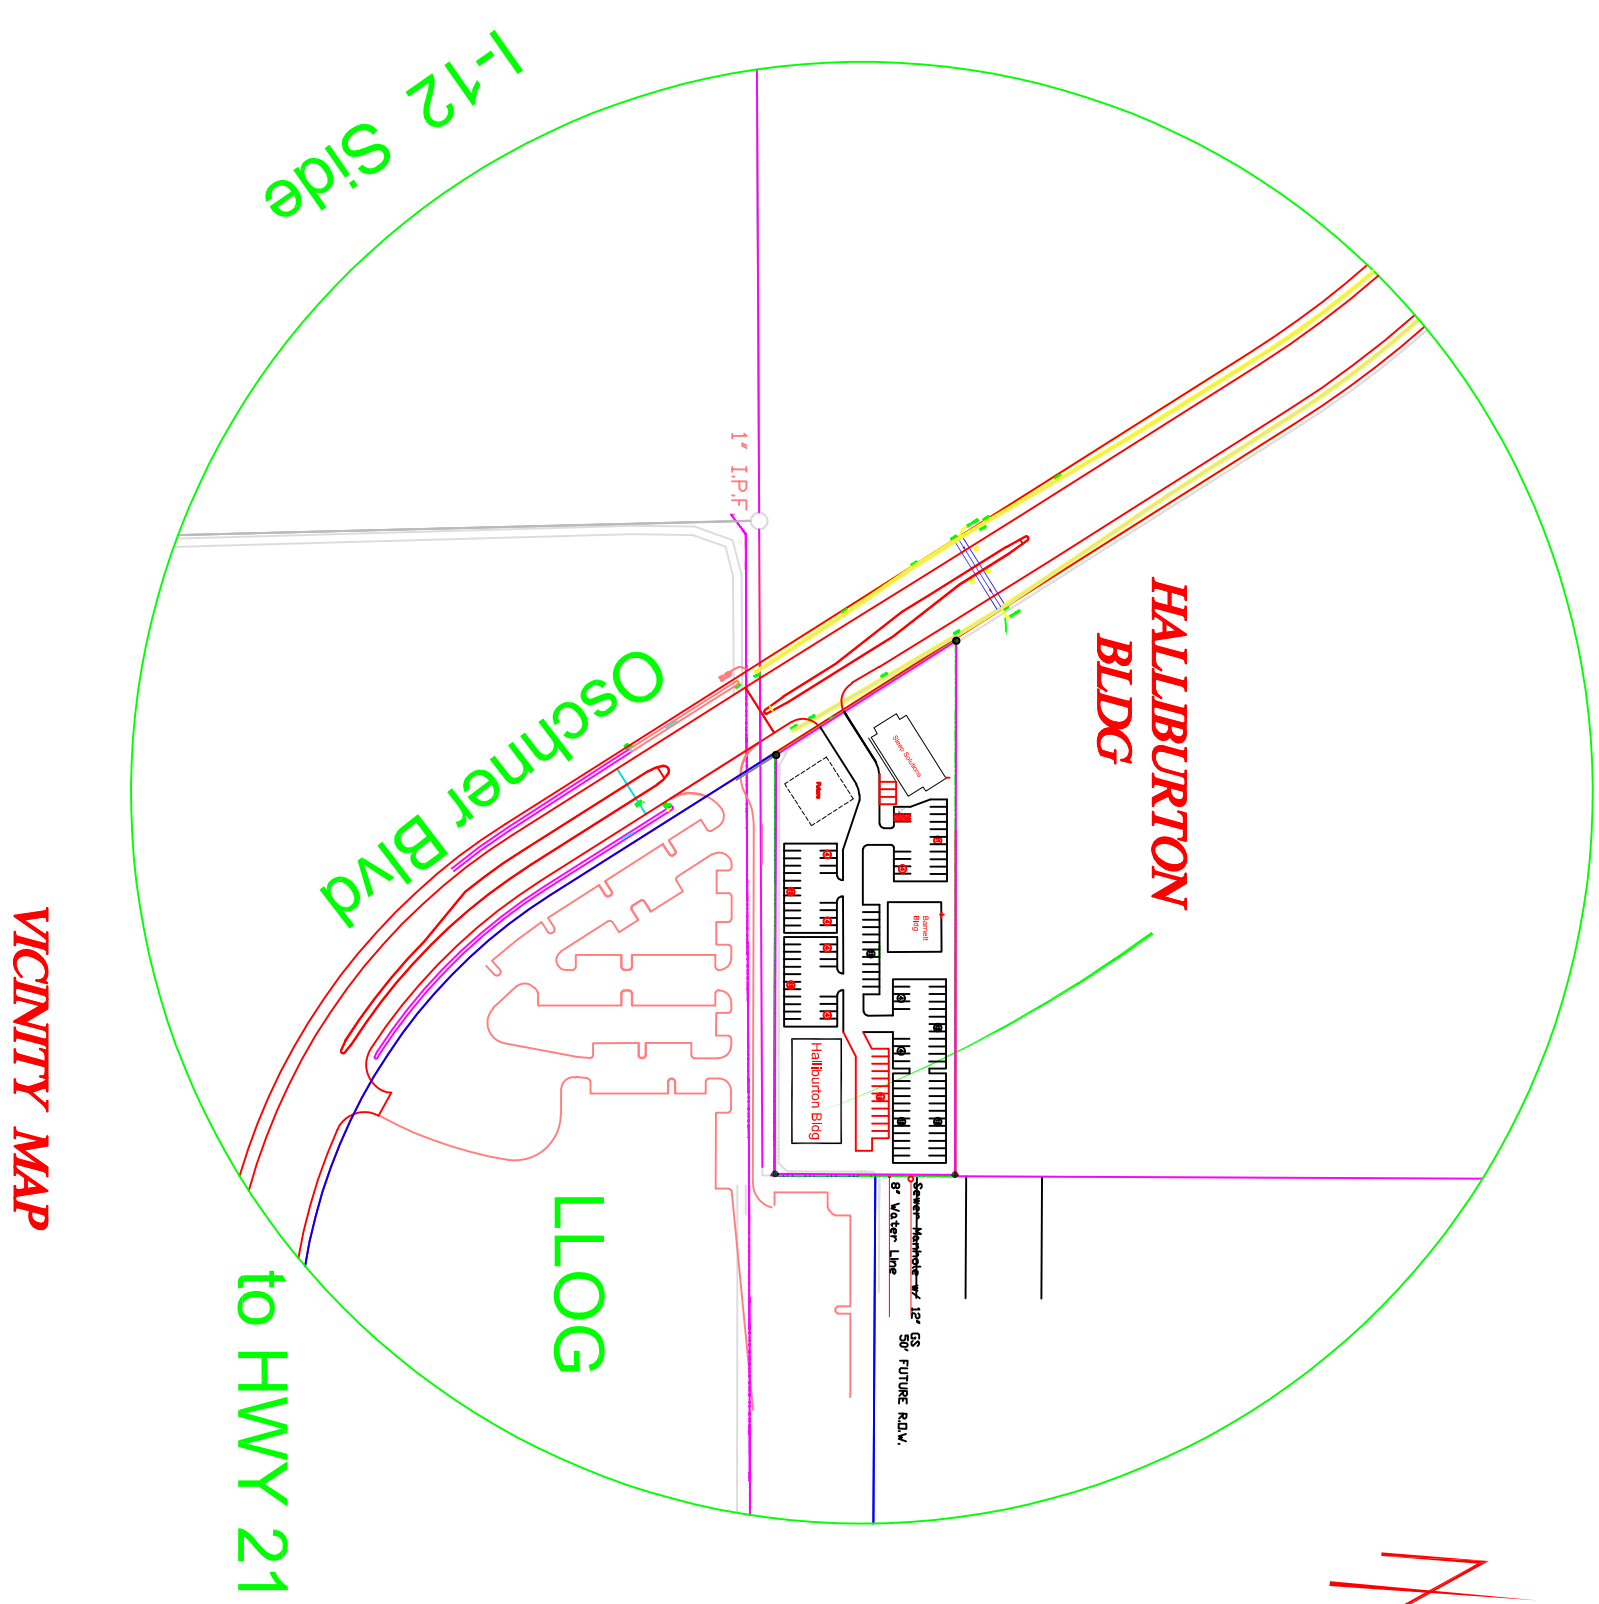


Office Building
1321 Ochsner Blvd
Covington, LA 70433

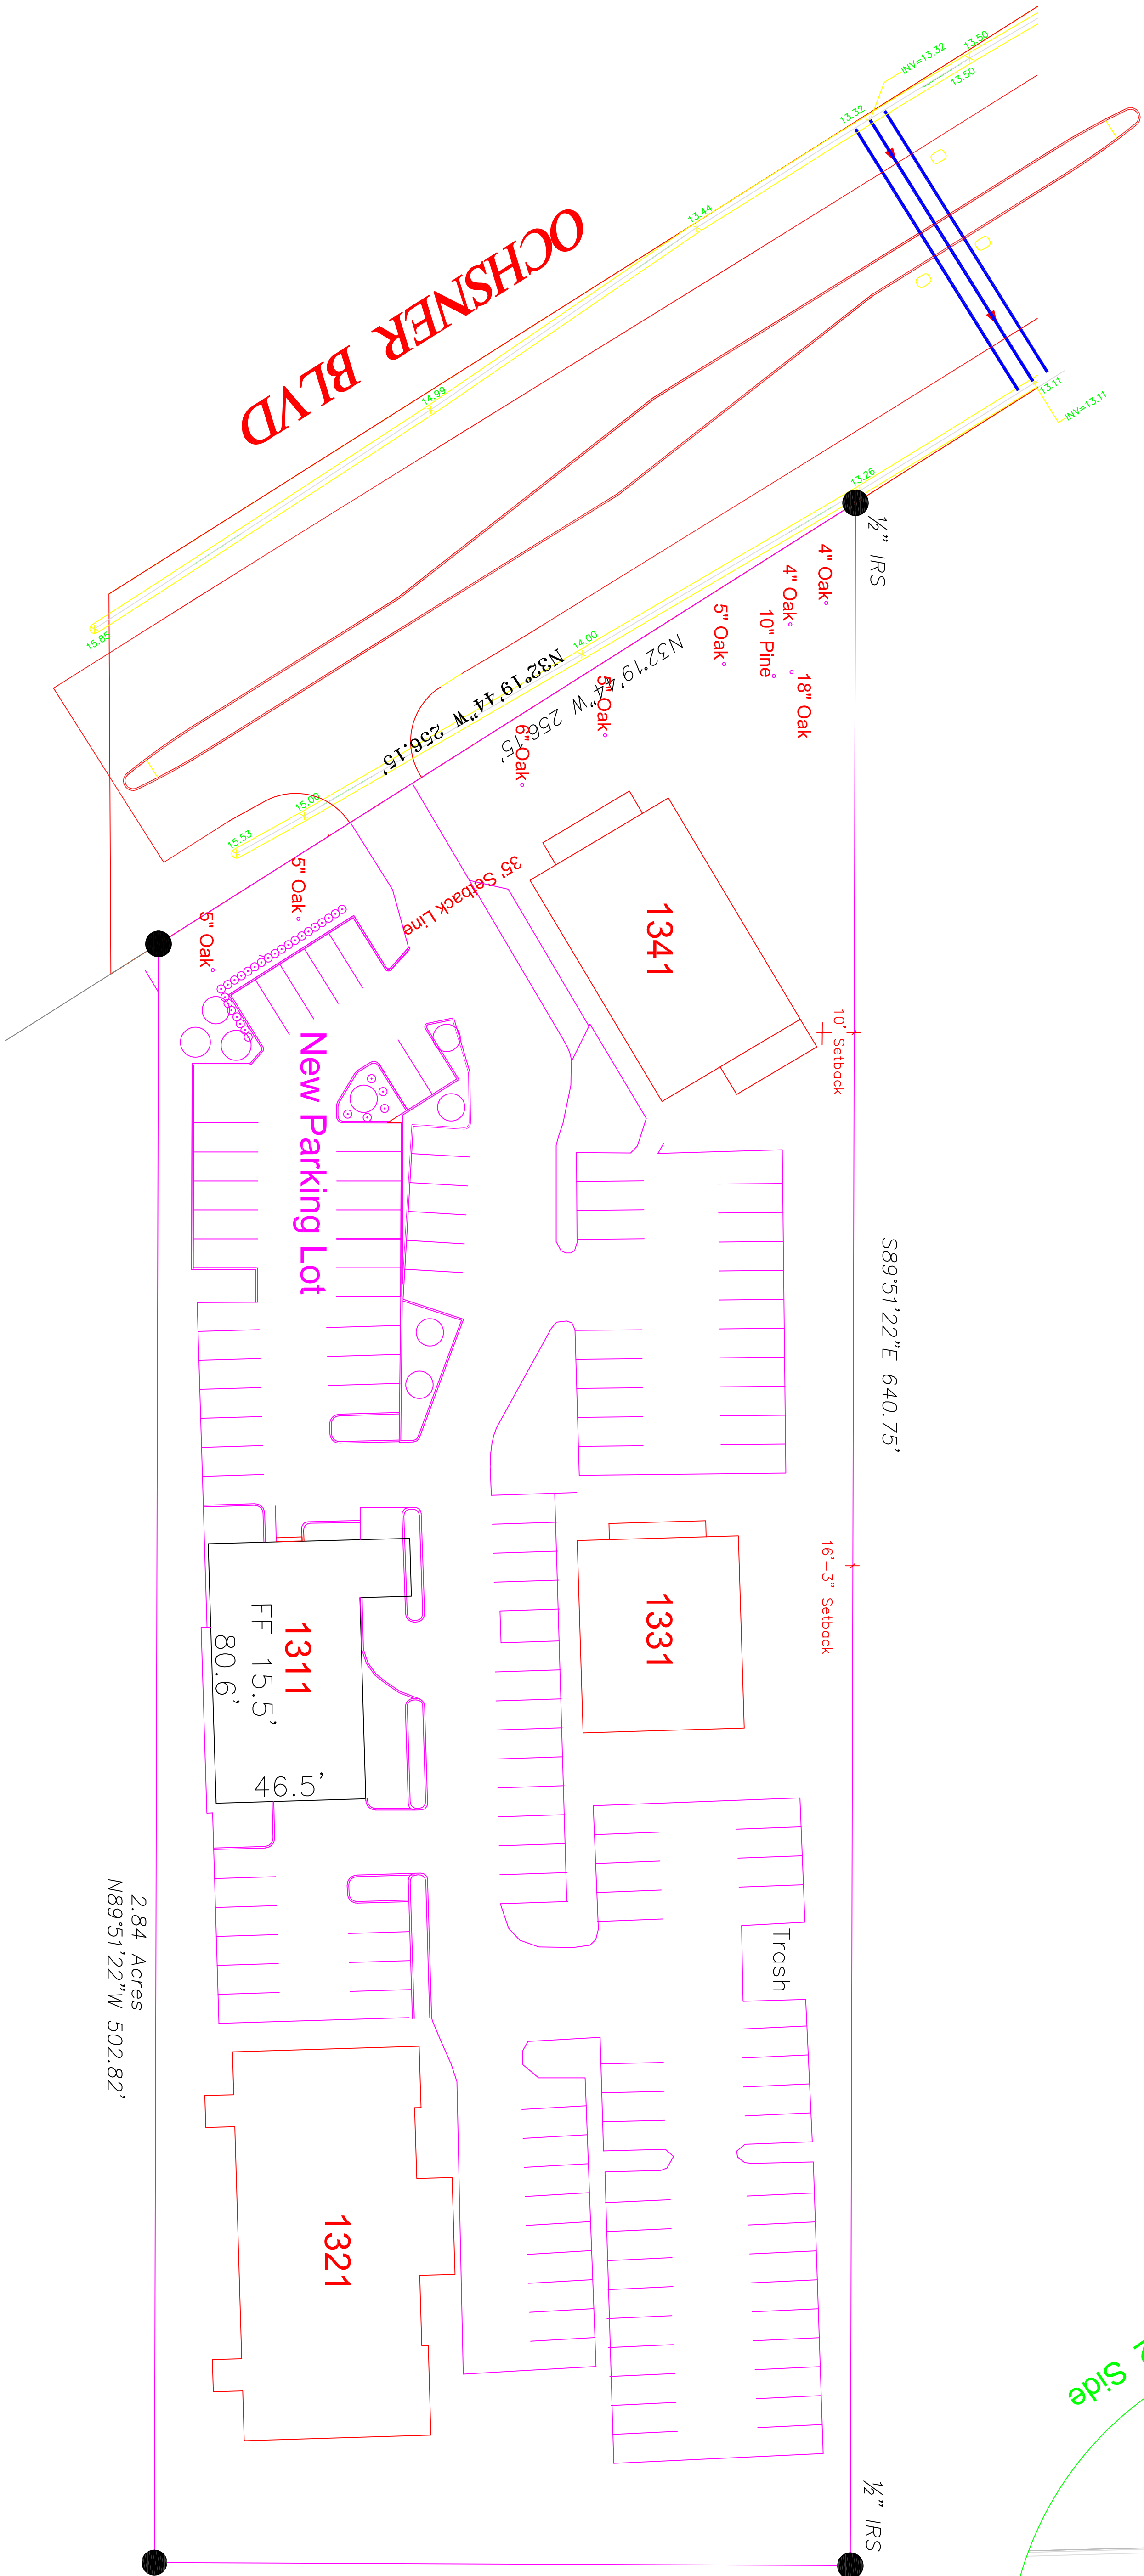

SITE PLAN

DATE:	4/2/18	FTM & AND ASSOCIATES, INC.	JOB LOCATION:
SCALE:		CONSULTING / PLANNING	
SHEET:	JOB NO.	78 Hummingbird Road Covington, LA 70433	Retina Associates 1311 Ochsner Blvd COVINGTON, LA 70435
C-1	5373	email: fjmassociates@bellsouth.net Fax: 985-590-5753	