


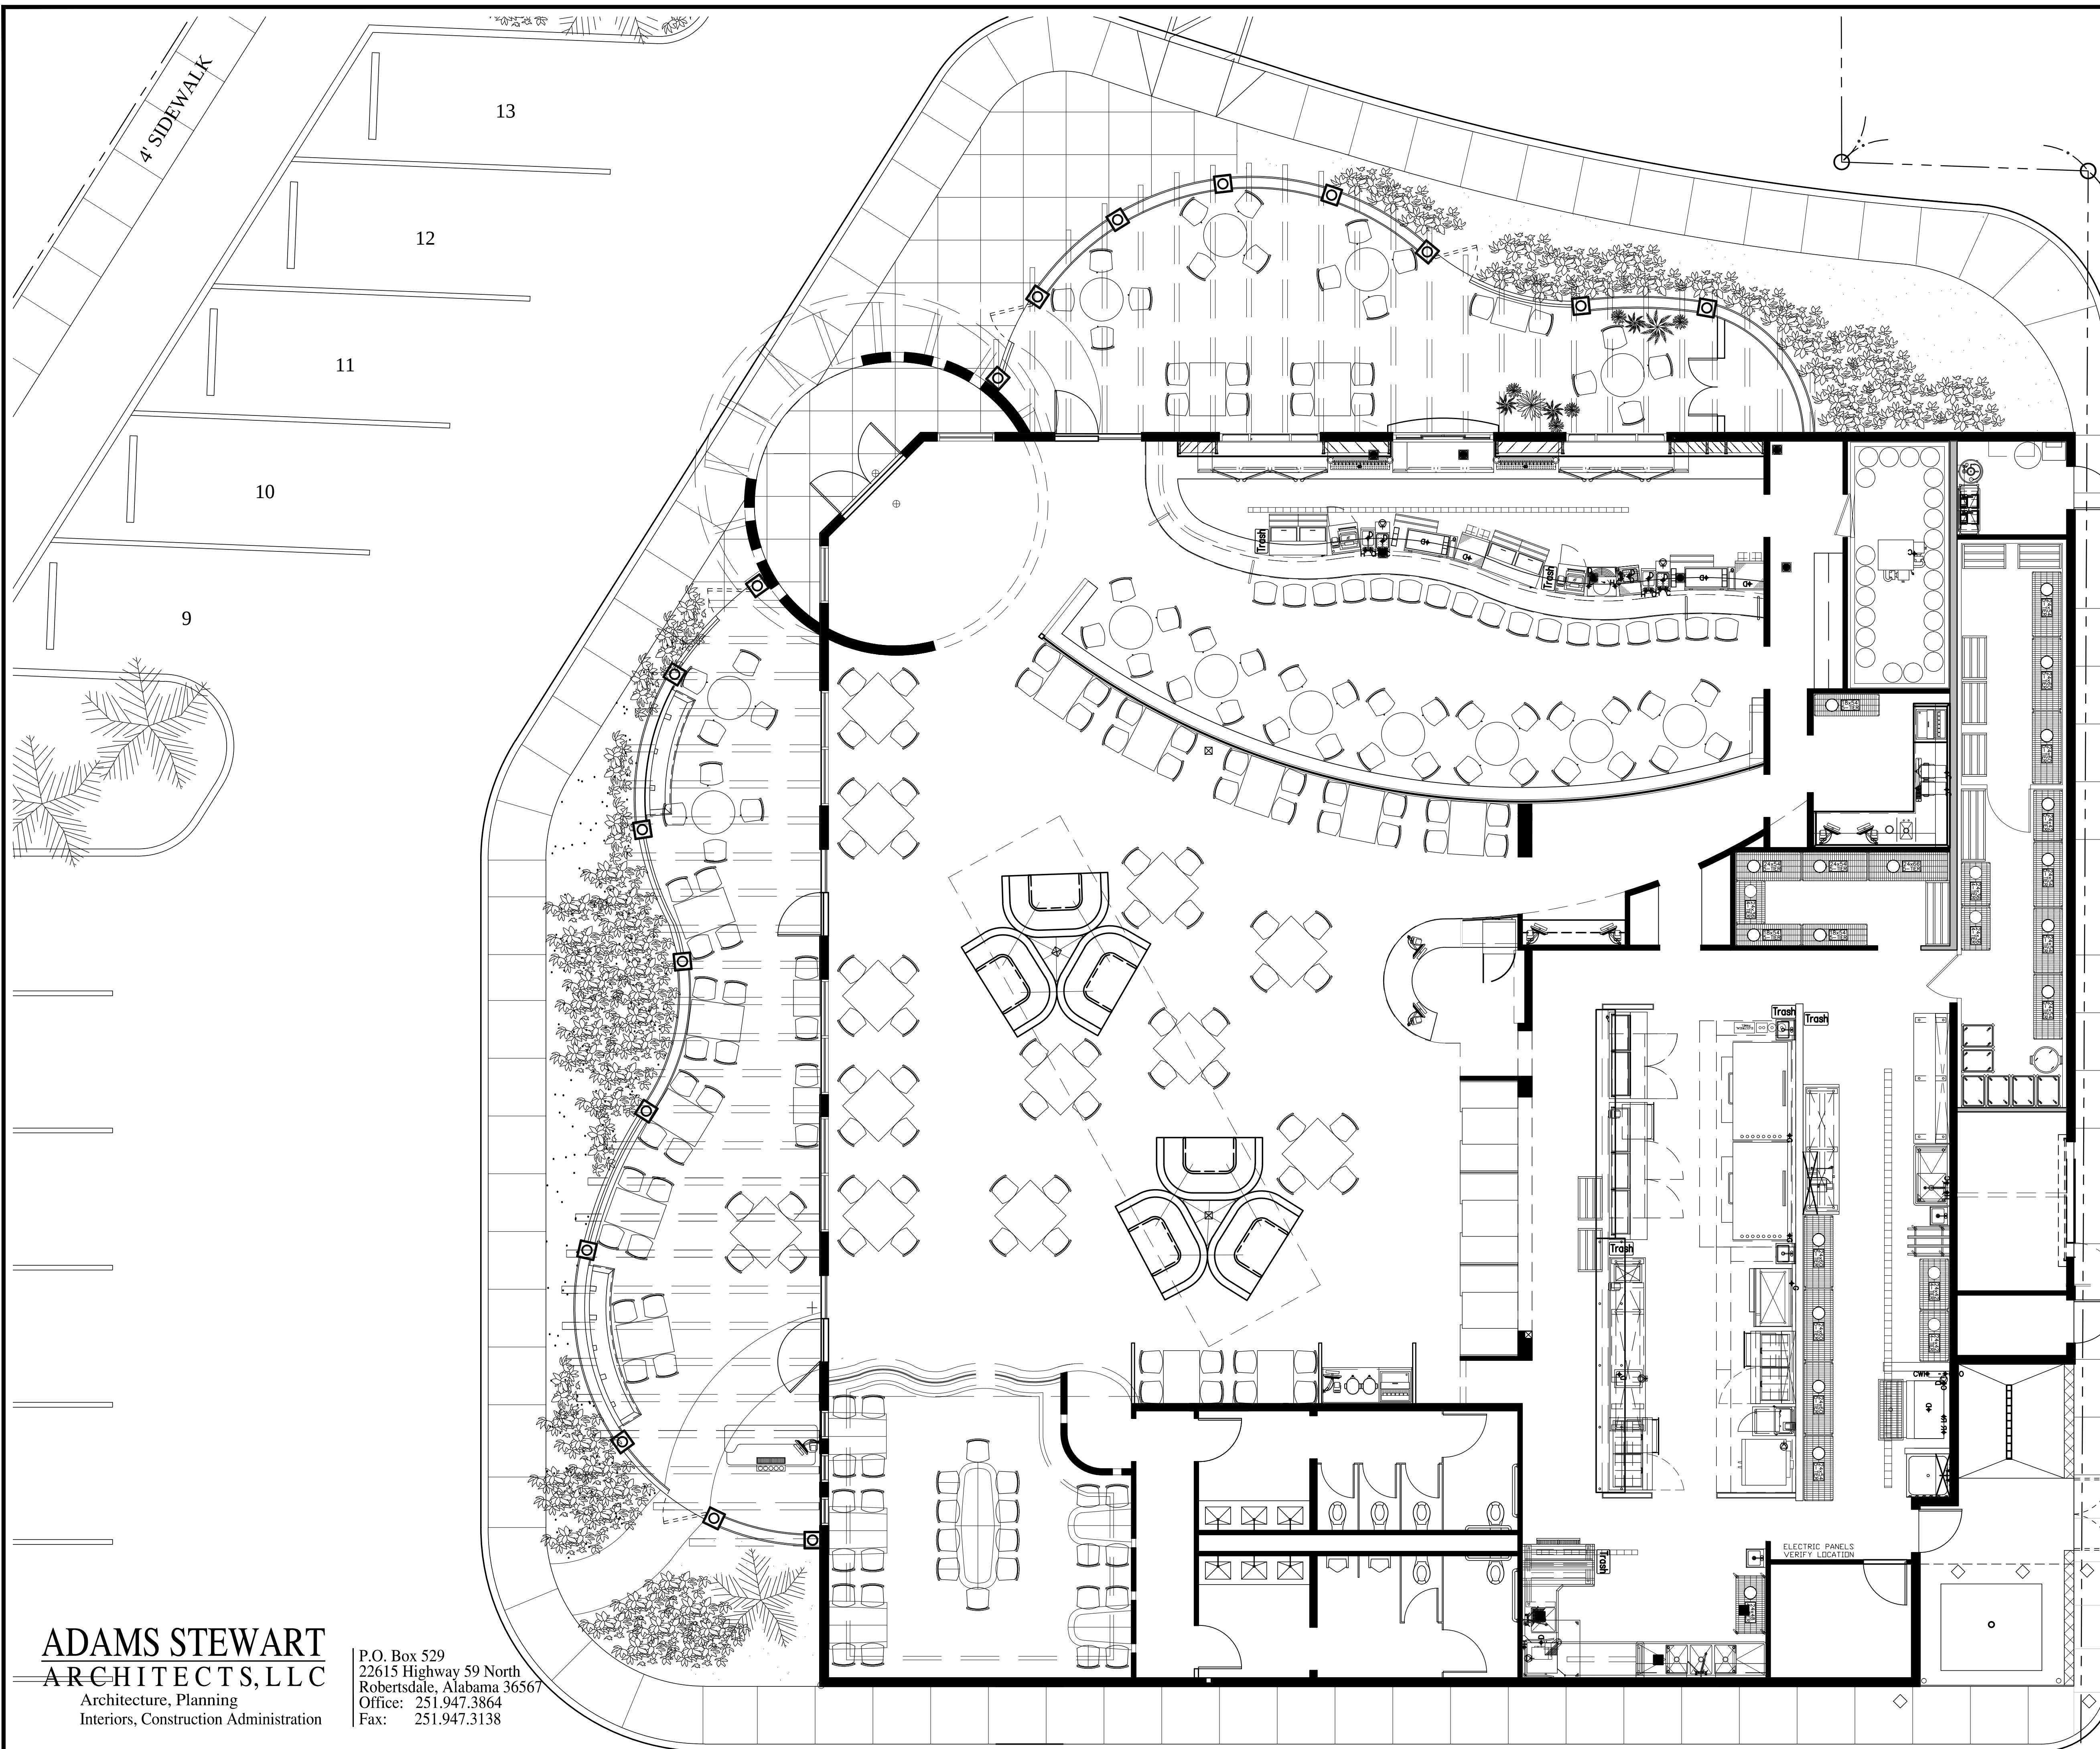

ADAMS STEWART
ARCHITECTS, LLC
Architecture, Planning
Interiors, Construction Administration

P.O. Box 529
22615 Highway 59 North
Robertsdale, Alabama 36567
Office: 251.947.3864
Fax: 251.947.3138

the
MELLOW MUSHROOM
Lafayette, LA