




LOT 2-A SITE DATA			
BUILDING 1	BUILDING AREA	CALCULATED PARKING REQUIRED	PARKING PROVIDED
URBAN AIR (EXISTING REDEVELOPED)	47,598 S.F. (~3,000 SF MAX. OFFICE MEZZANINE)	700 MAX OCCUPANTS/4 = 175 CARS	181 SPACES
GOLDFISH SWIM CLUB (EXISTING REDEVELOPED)	10,000 S.F.	200 MAX OCCUPANTS/4 = 50 SPACES	76 SPACES
TOTALS	57,598 S.F.	225 SPACES	257 SPACES

NOTE: THE MAXIMUM ALLOWABLE SQUARE FOOTAGE OF THE BUILDING AREA ON LOT 2-A IS 61,000 S.F. INCLUDES UP TO 3,000 SF MEZZANINE. NO INCREASE TO BUILDING FOOTPRINT.

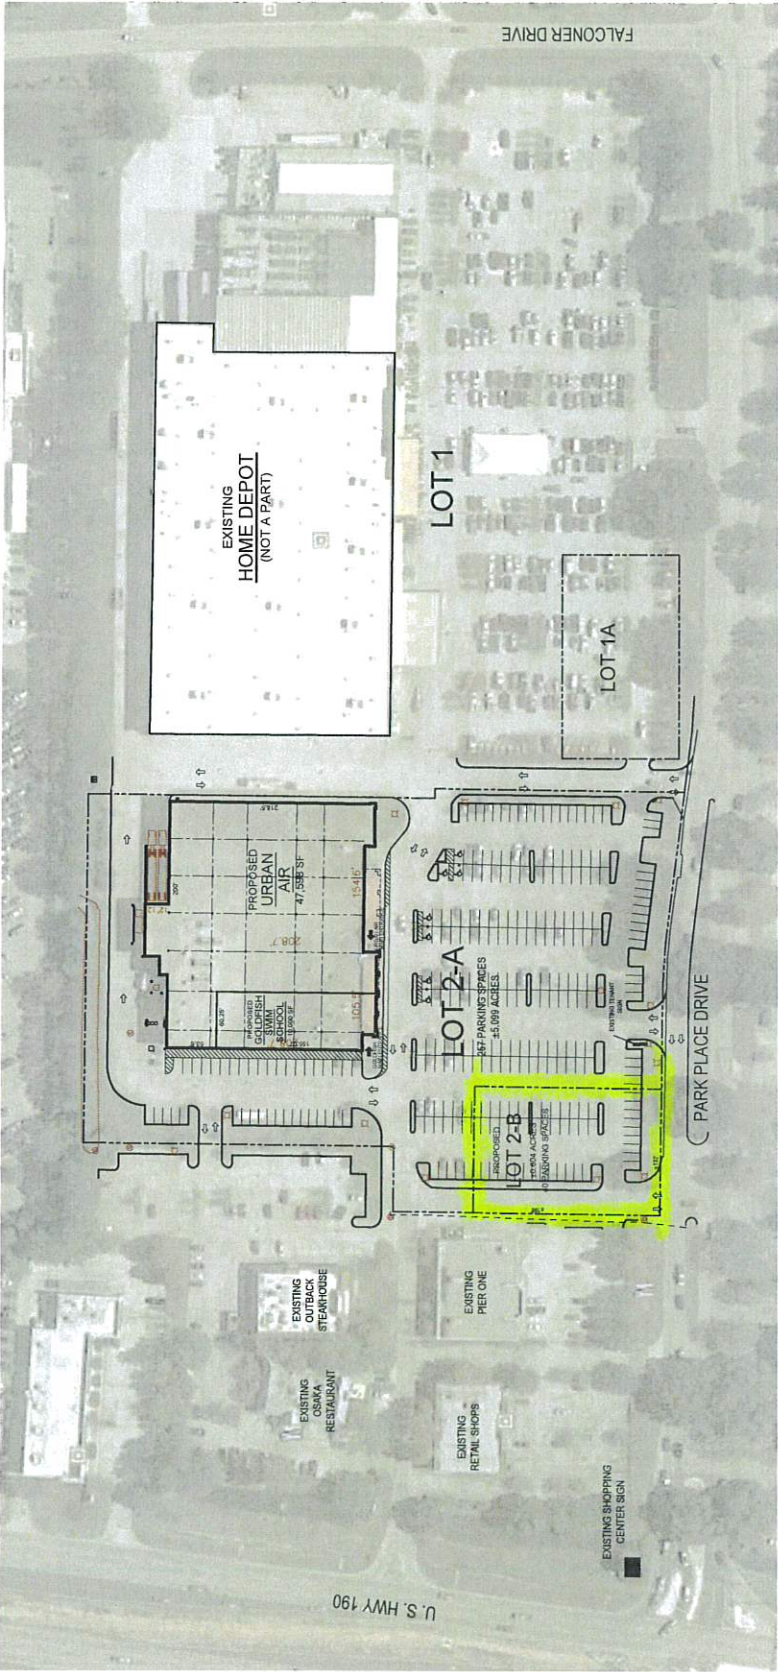

PERMIT SITE PLAN