



Z:\2023\21-1486\CIVIL\LOAD\EXHIBITS\21-1486 EX-4 CONCEPTUAL LOT EXHIBIT.DWG

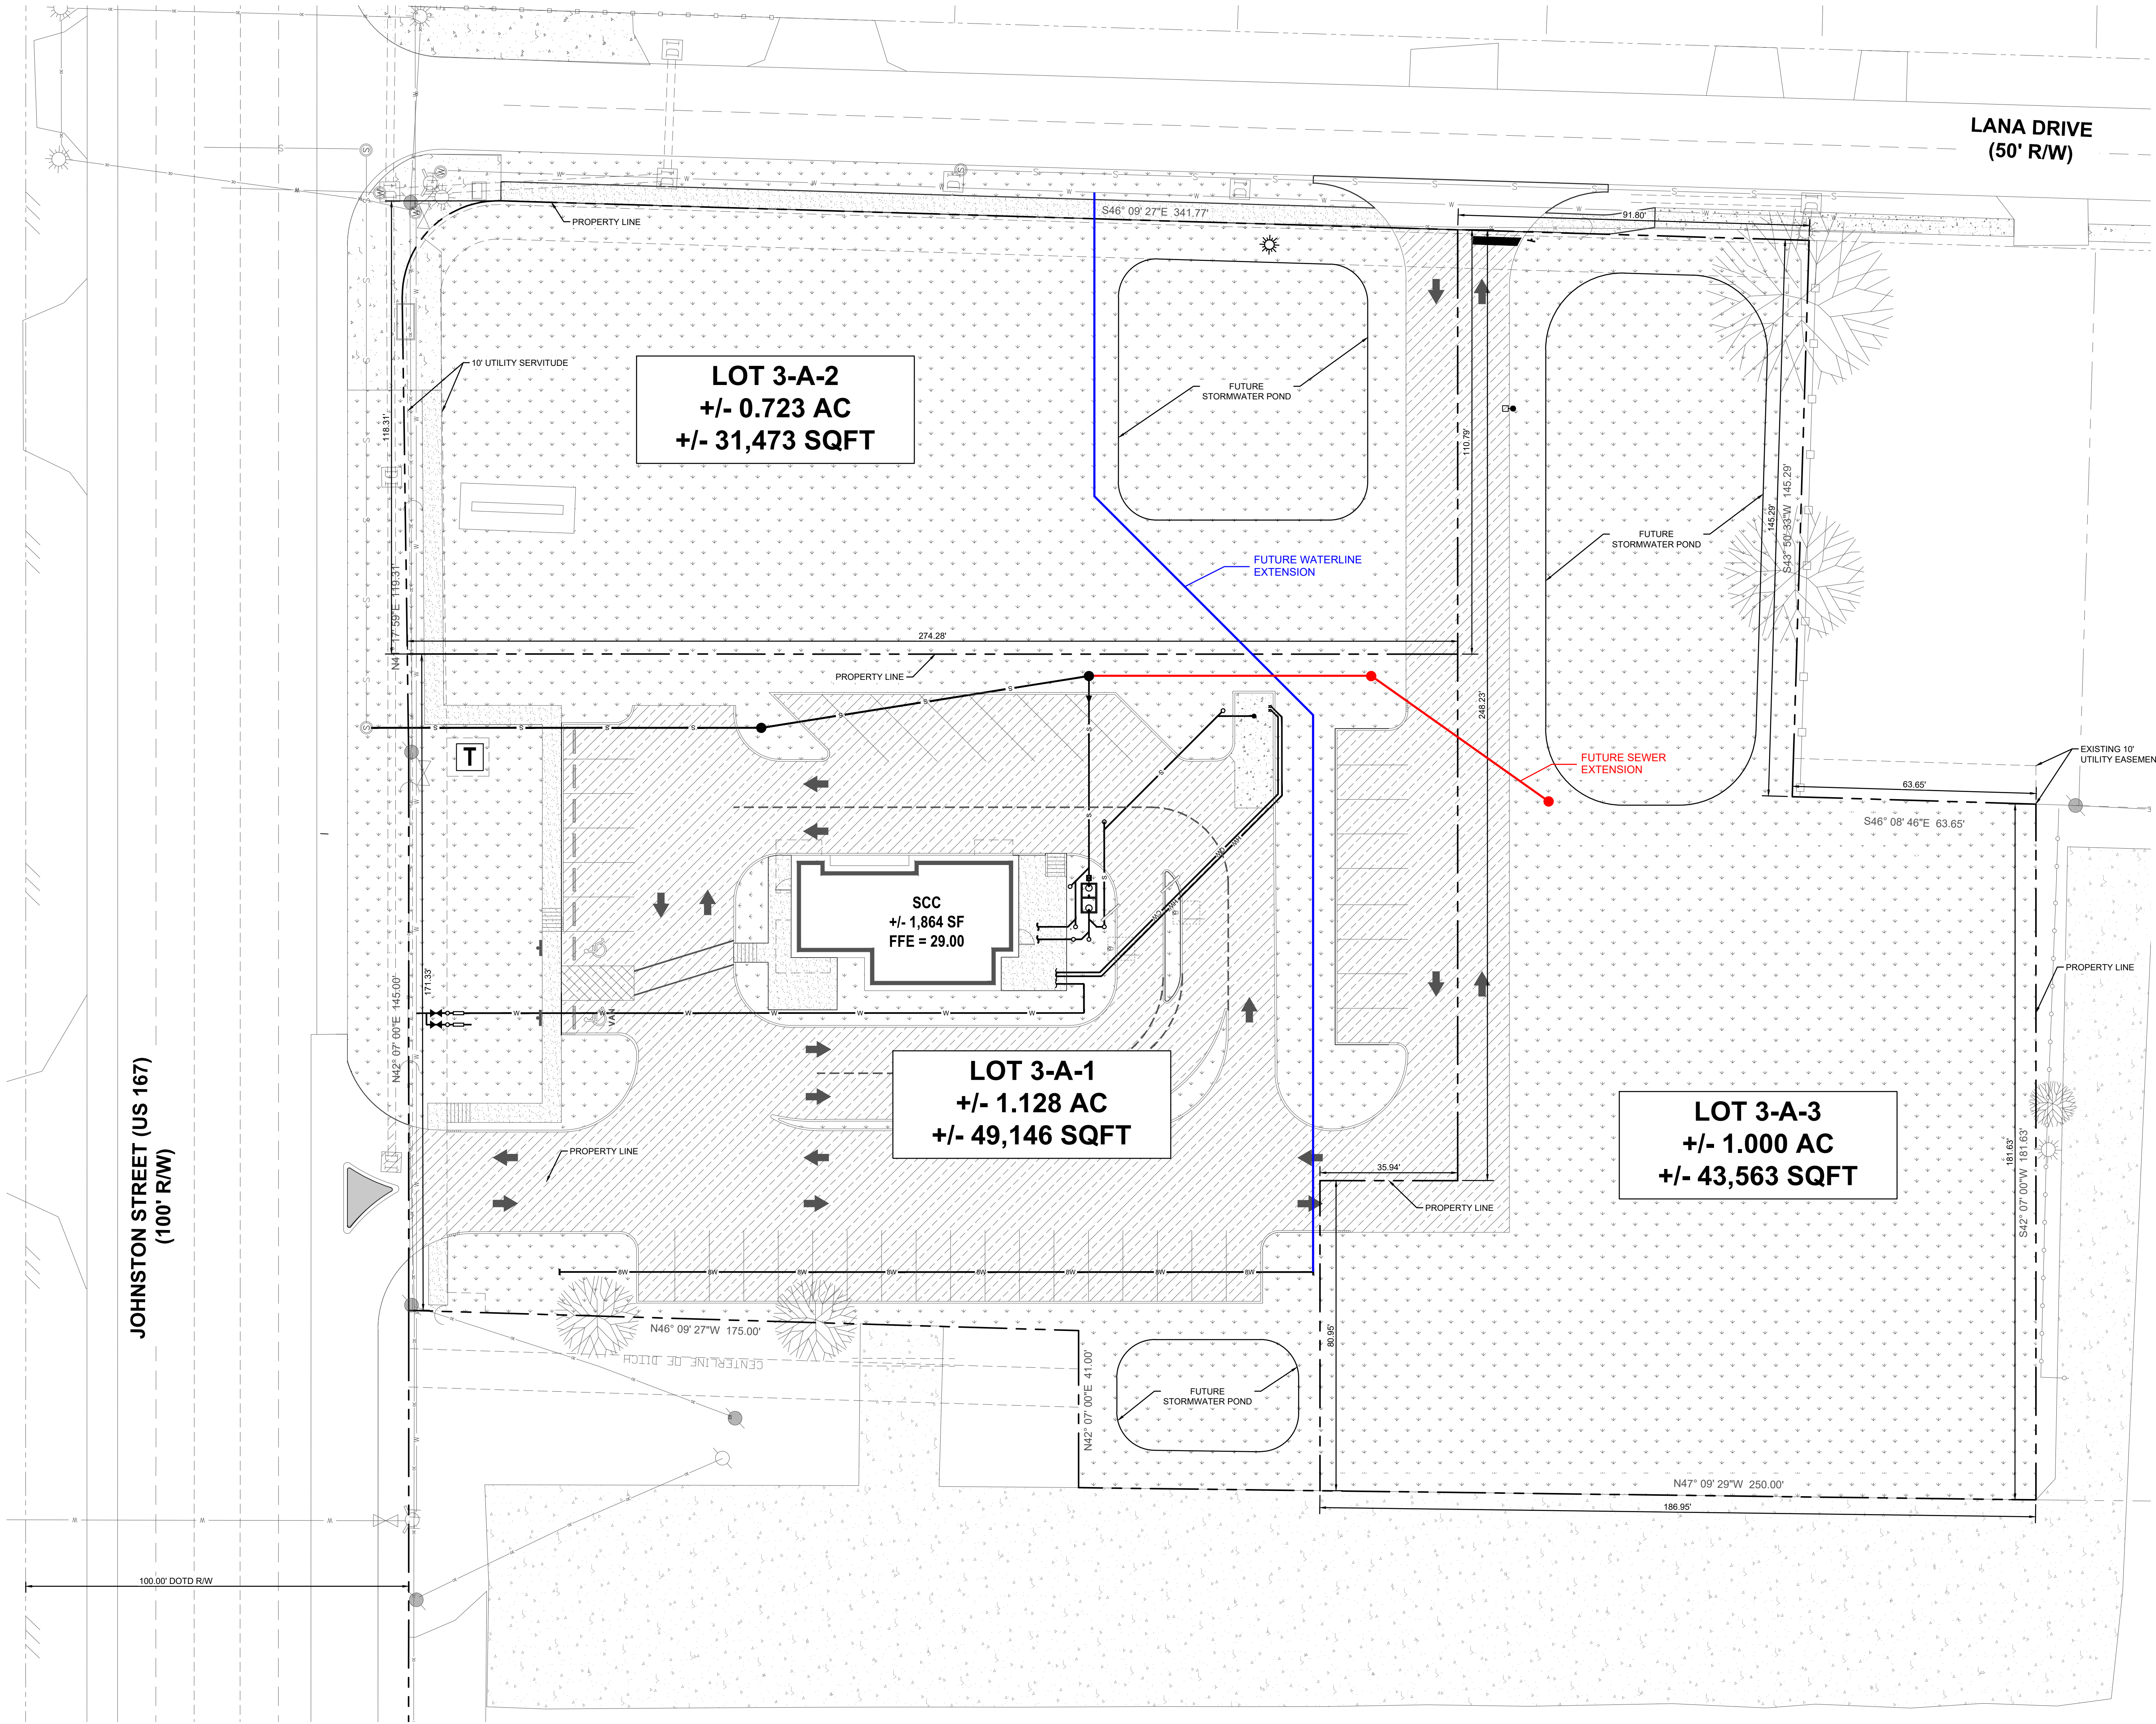

AREA ANALYSIS	
TOTAL SITE ACREAGE	± 2.85 ACRES
REQUIRED OPEN SPACE	± 0.57 ACRES
LOT 3-A-1 AREA	± 1.13 ACRES
LOT 3-A-2 AREA	± 0.72 ACRES
LOT 3-A-3 AREA	± 1.00 ACRES

NOTE: PROPERTY AREAS
1. PROPERTY LINES SHOWN DIVIDING LOTS 3-A-1, 3-A-2, AND 3-A-3 ARE PROPOSED AND NOT PLATTED.

PARKING ANALYSIS	
BUILDING	± 1,864 S.F.
PARKING REQUIRED	8 SPACES
PARKING PROVIDED	42 SPACES
ADA SPACES REQUIRED	2 SPACES
ADA SPACES PROVIDED	2 SPACES

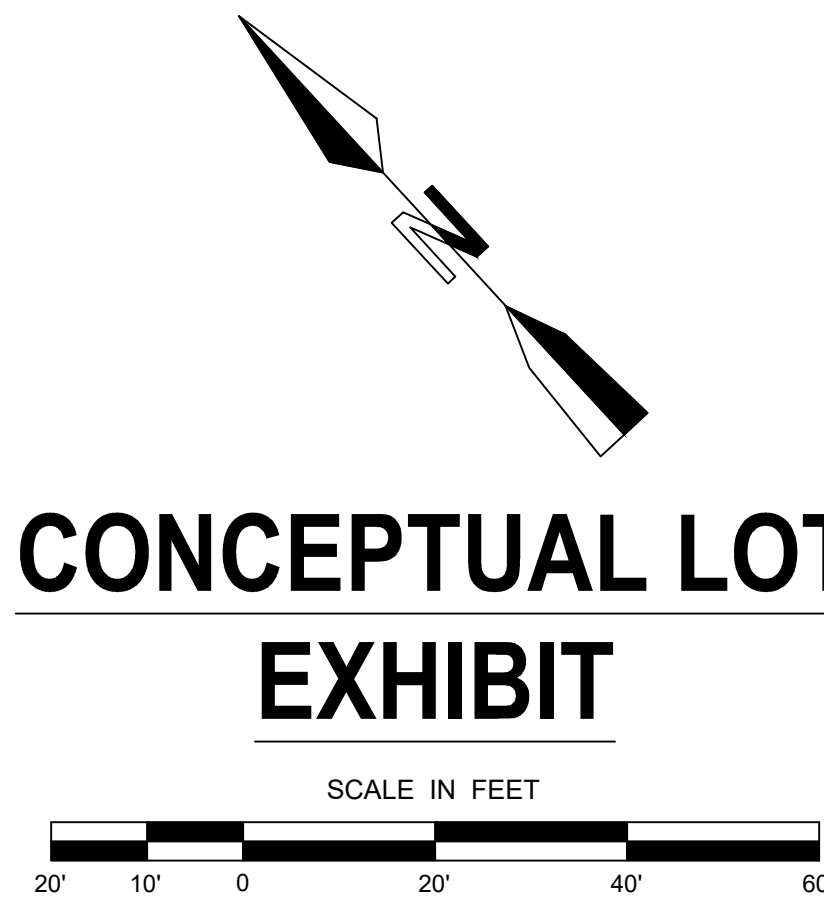

CONCEPTUAL LOT
EXHIBIT

JOHNSTON AT LANA DEVELOPMENT
4603 JOHNSTON ST.
LAFAYETTE, LOUISIANA 70503
FOR JESSIE FONTENOT
LAFAYETTE, LA 70578



NOT FOR
CONSTRUCTION

PROJECT NO.	23-1488
ISSUED FOR INFORMATION	10/28/2025
CHECKED	GB
DRAWN BY	MM
SHEET	

EX-4