


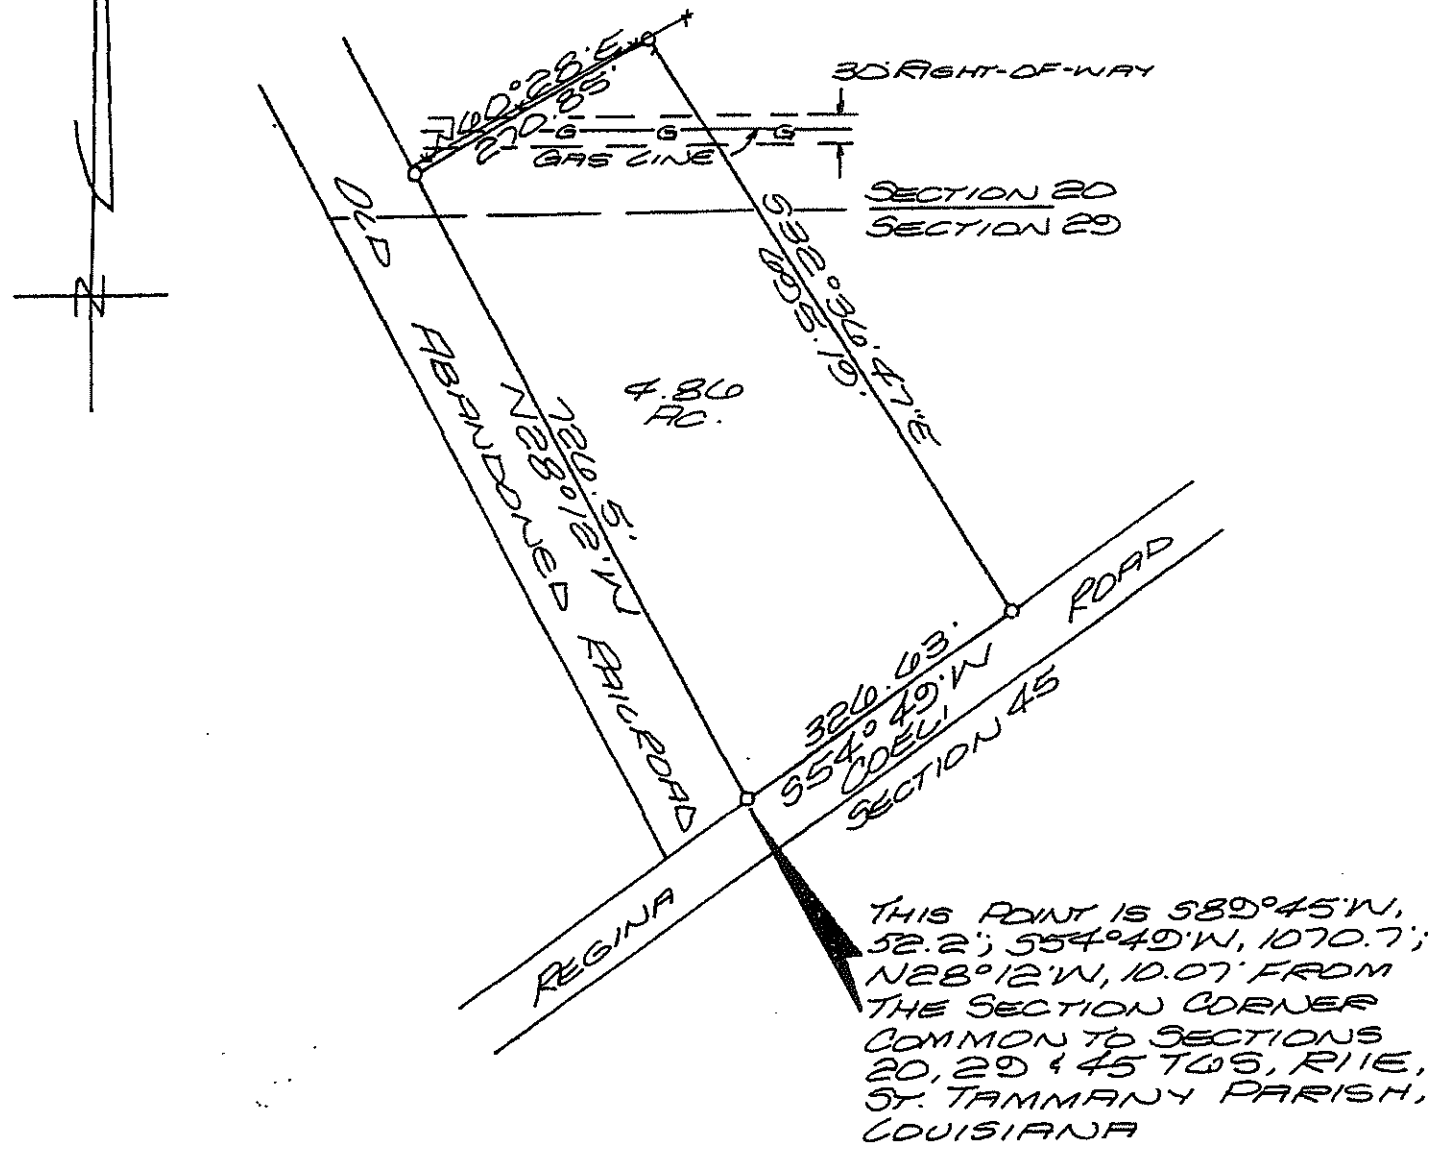

IRONS

MAP PREPARED FOR **JIM BOCIAN**
SHOWN A SURVEY MADE OF PROPERTY LOCATED IN **Sections 20 & 29 Township 6 South, Range 11 East, St. Tammany Parish, La.**
THIS MAP IS IN ACCORDANCE WITH A PHYSICAL SURVEY MADE ON THE GROUND UNDER THE SUPERVISION OF THE UNDERSIGNED:
SIGNATURE AND STAMPED SEAL MUST BE IN RED OR THIS PLAT IS NOT A TRUE COPY.

LAND SURVEYING Inc.
COVINGTON, LOUISIANA


John R. [Signature]
LOUISIANA REGISTERED LAND SURVEYOR

CERTIFIED CORRECT

X

I-1 Industrial
I-1 Industrial
Case
Zoning
Ordinance

I-1 Industrial 10-2234

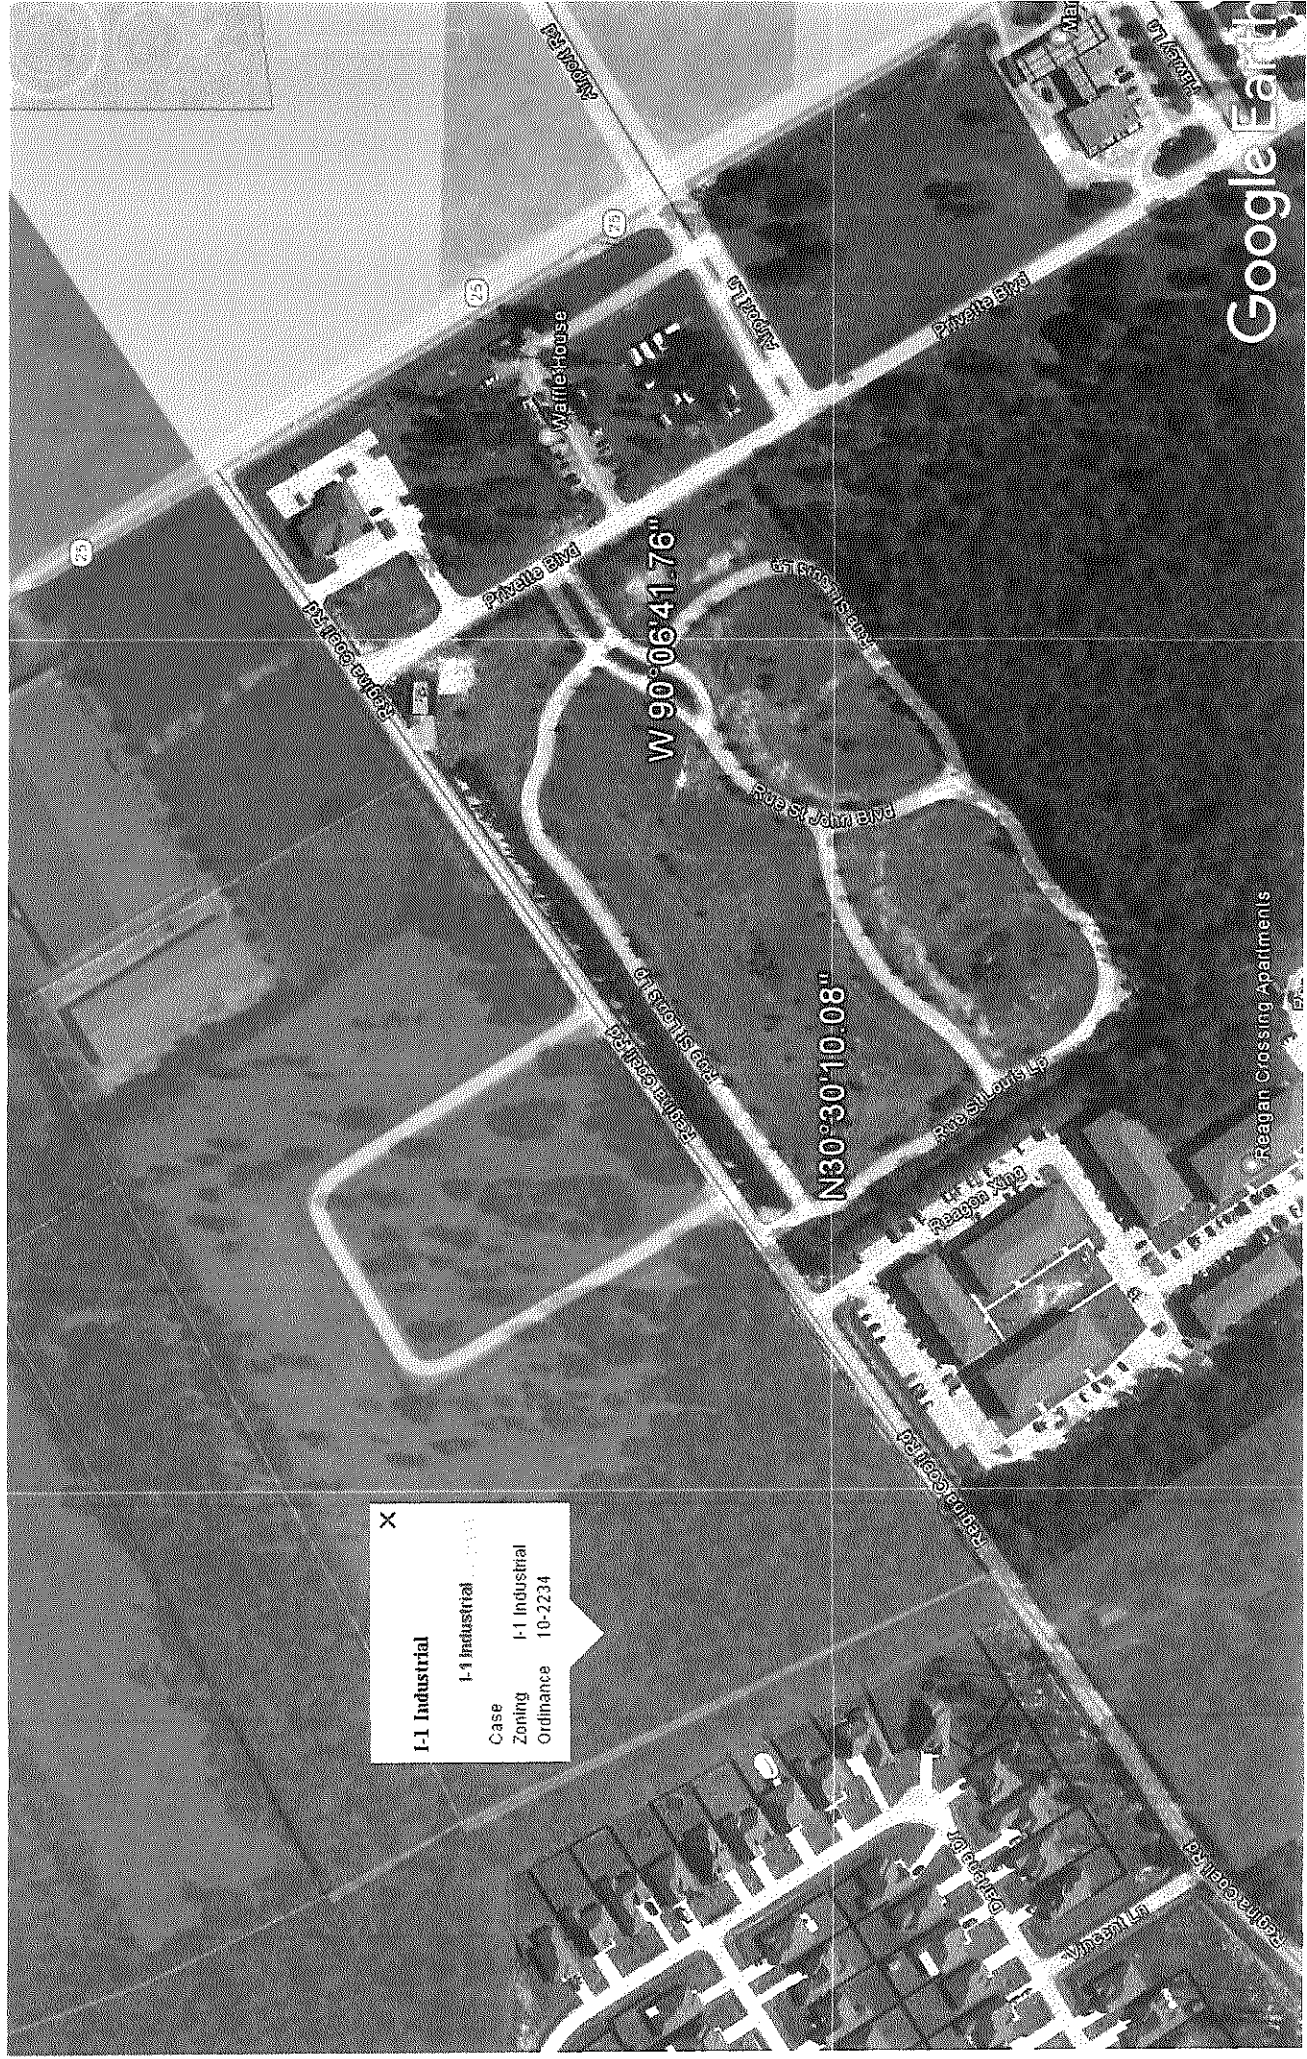

Geoportail Map



June 19, 2021

1 inch = 152 feet

0 80 160 240 320

Feet

DISCLAIMER: Every reasonable effort has been made to assure the accuracy of the parcel and base map data presented. The St. Tammany Parish Assessor makes no warranties, express or implied, regarding the completeness, reliability or suitability of the site data and assumes no liability associated with the use or misuse of said data. The parcel data on the base map is used to locate, identify and inventory parcels of land in St. Tammany Parish for assessment purposes only and is not to be used or interpreted as a legal survey or legal document. Additional data layers not originating in the Assessors Office are also presented for informational purposes only. Before proceeding in any legal matter, all data should be verified by contacting the appropriate county or municipal office.