




I HEREBY CERTIFY THAT THESE PLANS AND SPECIFICATIONS WERE PREPARED BY ME OR UNDER MY CLOSE PERSONAL SUPERVISION AND TO THE BEST OF MY KNOWLEDGE AND BELIEF, THEY COMPLY WITH ALL APPLICABLE CODES AND LAWS.



PLAN NORTH

SQUARE FOOTAGE	
SUITE A	1,830 SQFT
SUITE B	1,250 SQFT
SUITE C	1,830 SQFT

DETAIL NO. 6
N/A

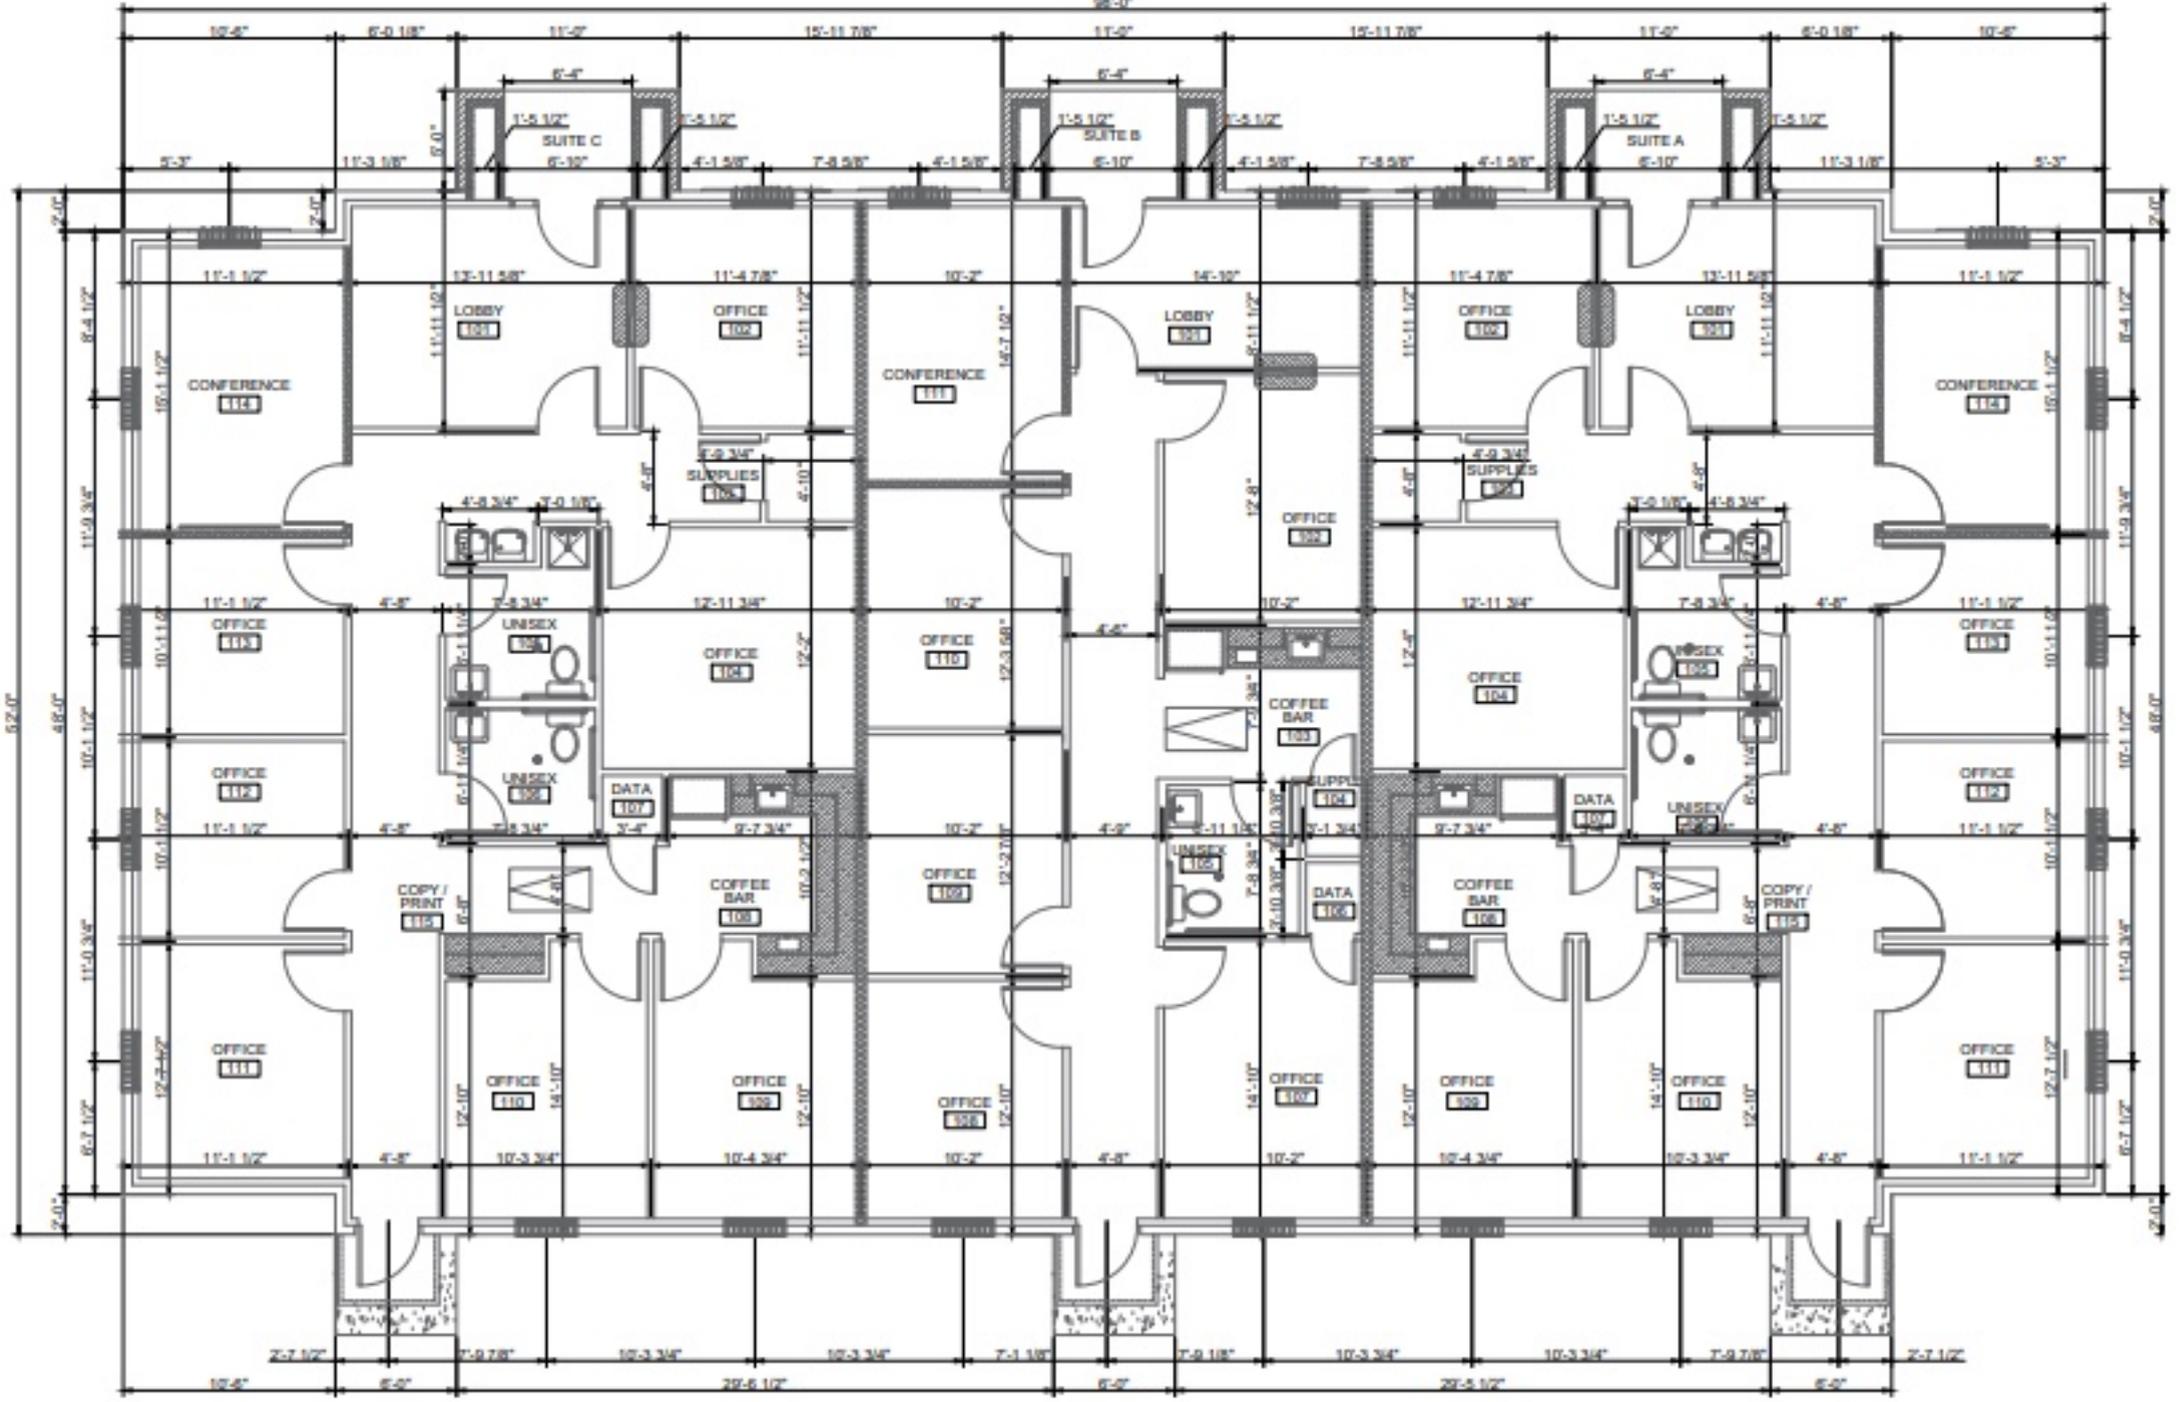

1-FLOOR PLAN - DIMENSIONED