


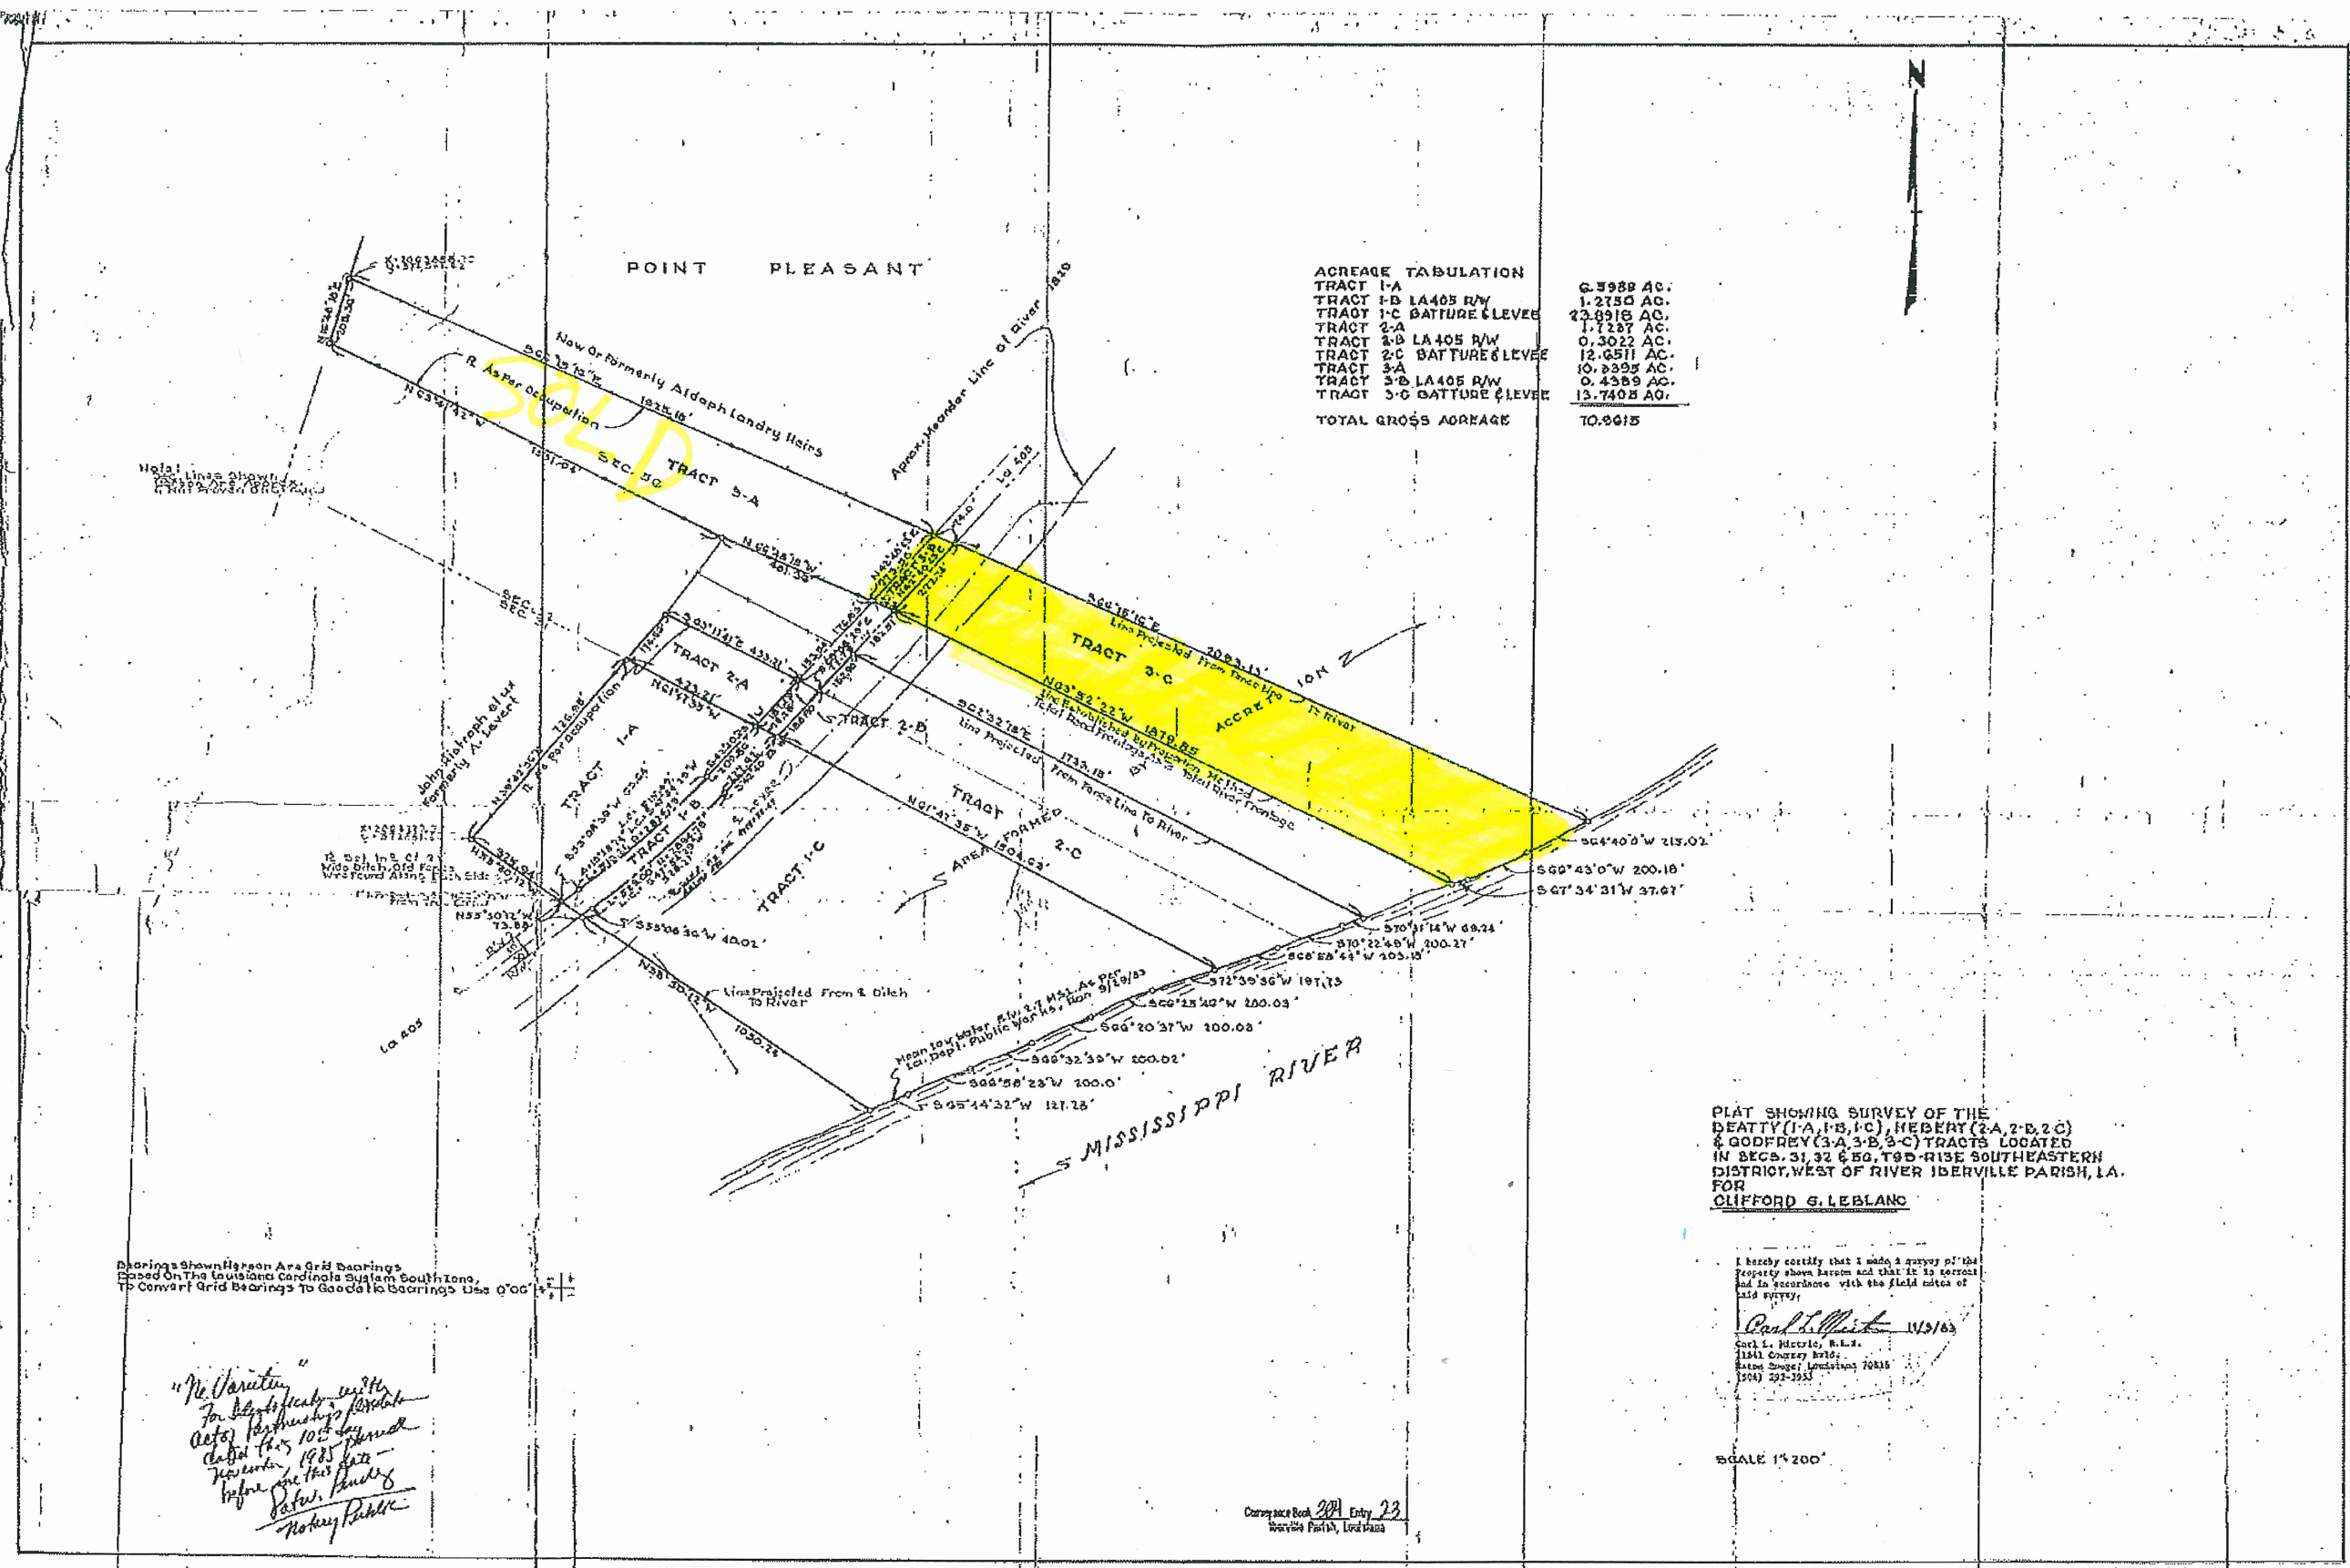

ACREAGE TABULATION

TRACT 1-A	6.3988 AC.
TRACT 1-B LA 405 R/W	1.2750 AC.
TRACT 1-C BATTURE & LEVEE	23.8918 AC.
TRACT 2-A	1.7227 AC.
TRACT 2-B LA 405 R/W	0.3022 AC.
TRACT 2-C BATTURE & LEVEE	12.0511 AC.
TRACT 3-A	10.2225 AC.
TRACT 3-B LA 405 R/W	0.4389 AC.
TRACT 3-C BATTURE & LEVEE	13.7408 AC.
TOTAL GROSS ACREAGE	70.8015

PLAT SHOWING SURVEY OF THE
DEATY (1-A, 1-B, 1-C), HEBERT (2-A, 2-B, 2-C)
& GODFREY (3-A, 3-B, 3-C) TRACTS LOCATED
IN SECS. 31, 32 & 50, T9S-R1E SOUTHEASTERN
DISTRICT, WEST OF RIVER IDERVILLE PARISH, LA.
FOR
CLIFFORD G. LEBLANC

I hereby certify that I made a survey of the
property shown herein and that it is correct
and in accordance with the field notes of
said survey.

Paul H. Miller 11/2/63
Carl E. Miller, S.E.
1141 Courty Blvd.
Baton Rouge, Louisiana 70815
(504) 292-1933

SCALE 1"=200'

Survey Map Book 381 Entry 23
Iberville Parish, Louisiana

Bearings shown hereon are Grid Bearings
Based on the Louisiana Coordinate System South Zone,
To Convert Grid Bearings to Geographic Bearings Use 0°00'15"

"No Variation"
For 10 years
dated 10-15-54
November 1963
before me this day
Notary Public