


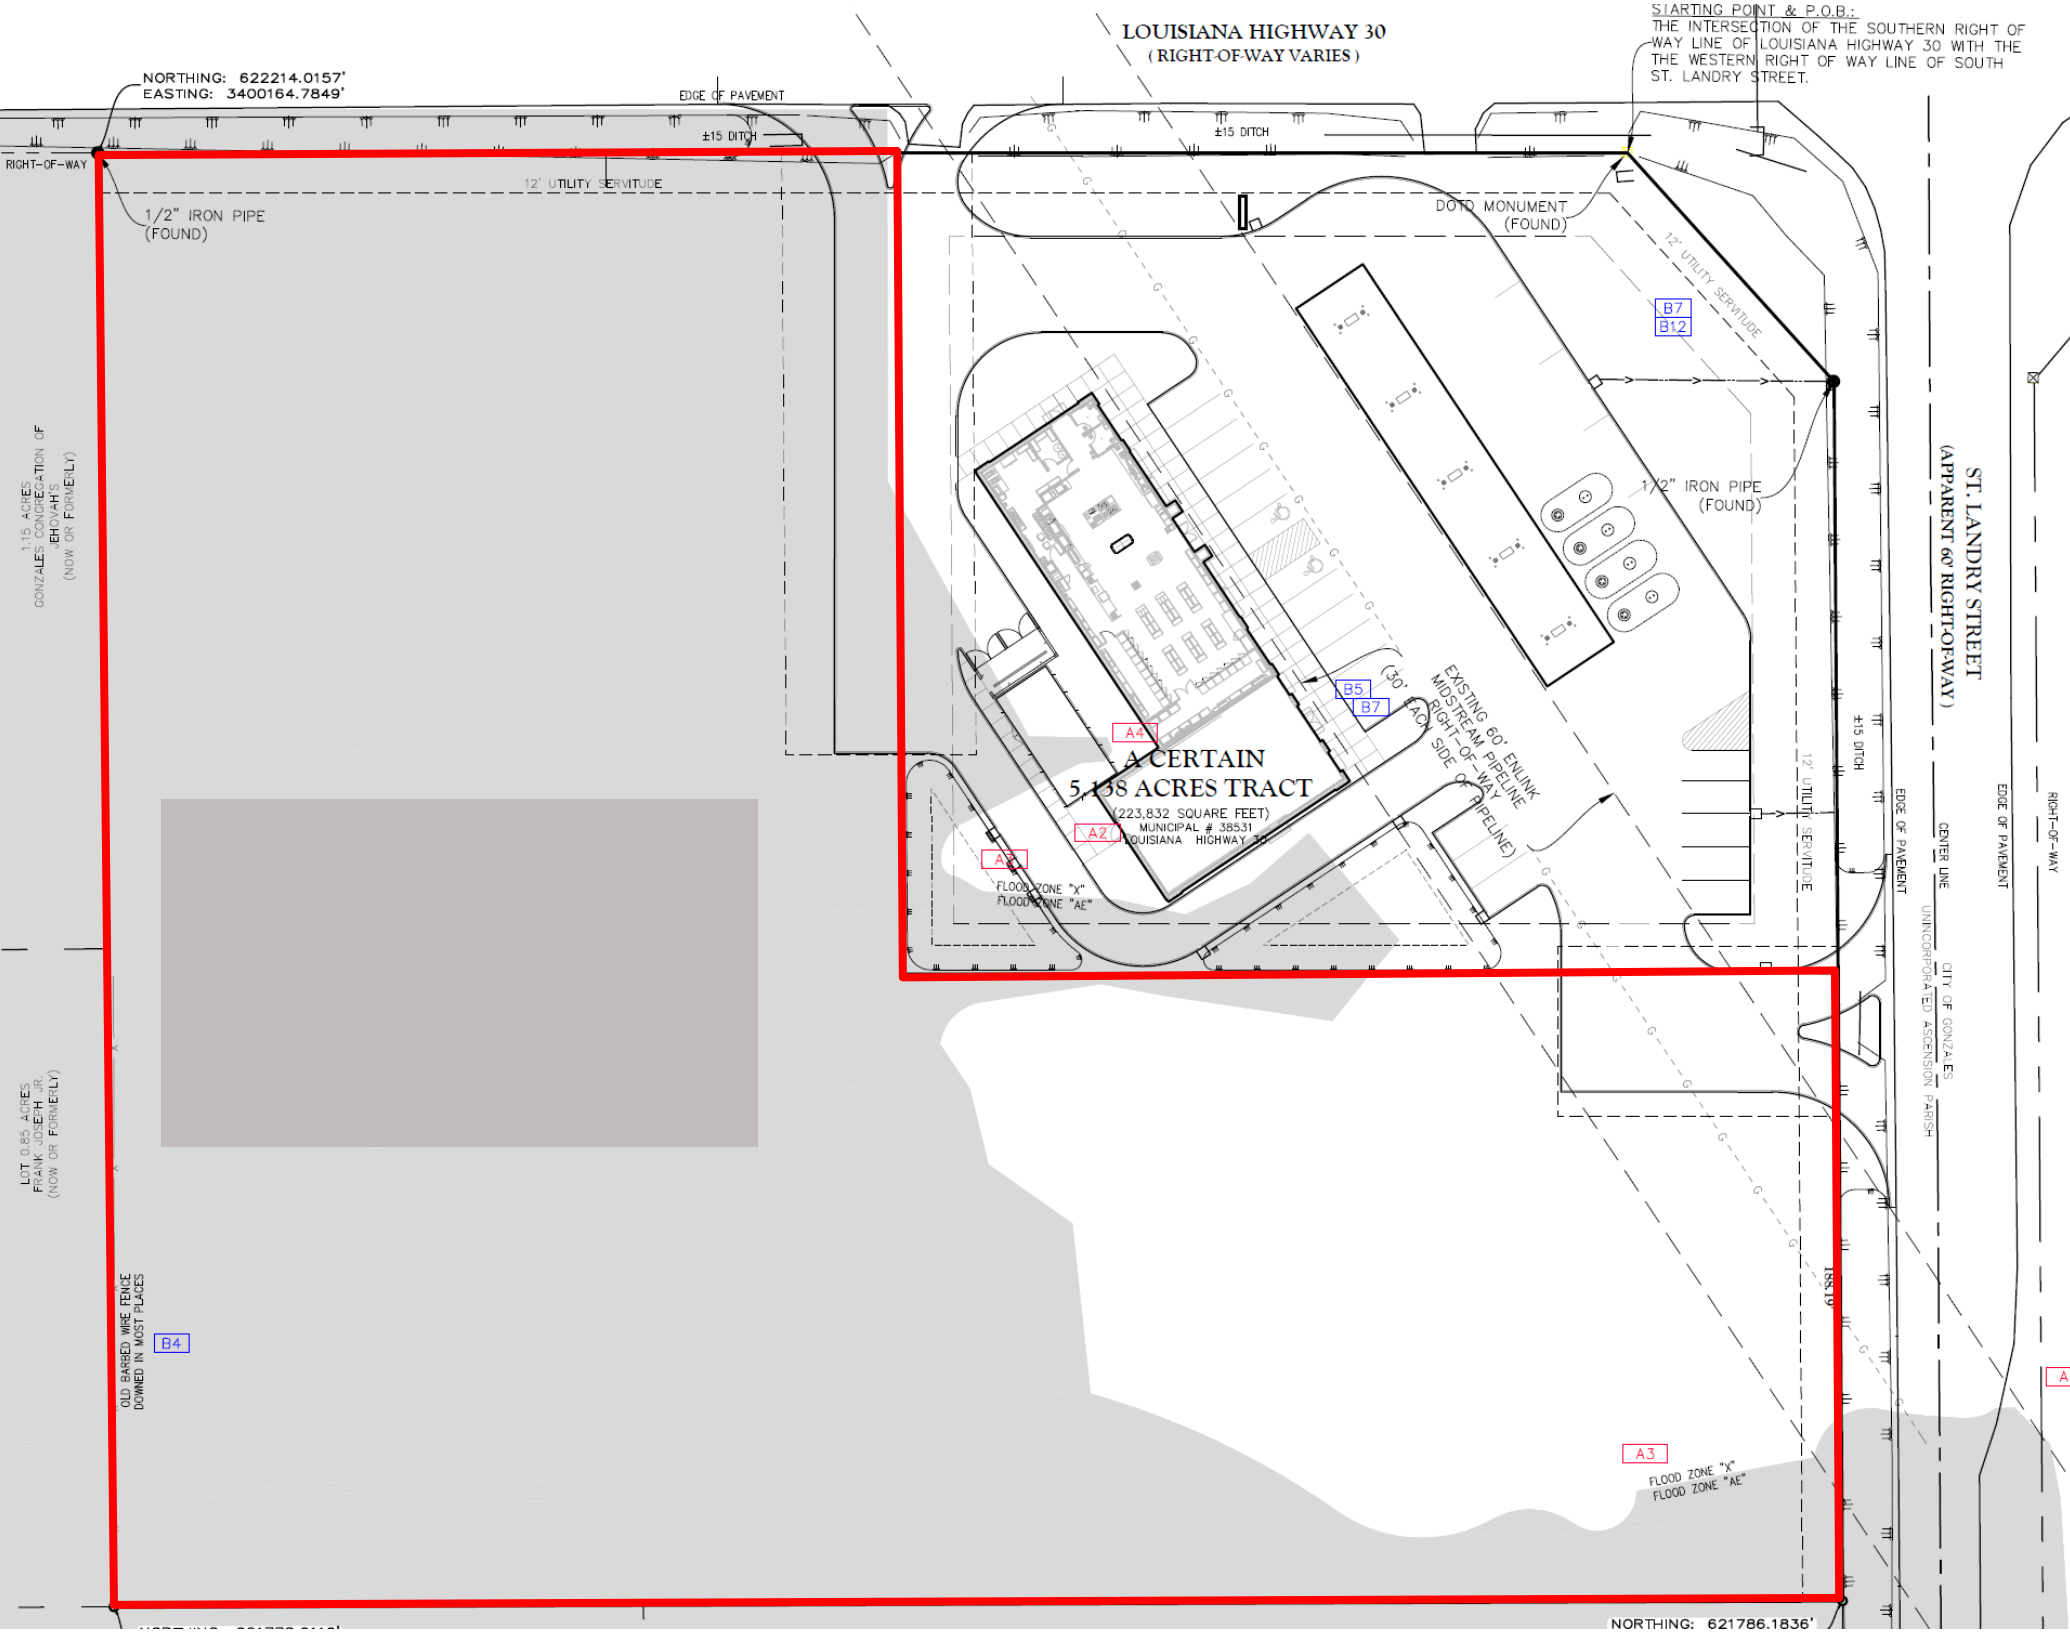

LOUISIANA HIGHWAY 30
(RIGHT-OF-WAY VARIES)

STARTING POINT & P.O.B.:
THE INTERSECTION OF THE SOUTHERN RIGHT OF
WAY LINE OF LOUISIANA HIGHWAY 30 WITH THE
THE WESTERN RIGHT OF WAY LINE OF SOUTH
ST. LANDRY STREET.

NORTHING: 622214.0157'
EASTING: 3400164.7849'

EDGE OF PAVEMENT

±15 DITCH

12' UTILITY SERVITUDE

1/2" IRON PIPE
(FOUND)

DOT MONUMENT
(FOUND)

B7
B12

1/2" IRON PIPE
(FOUND)

B5
B7

EXISTING 60' ENLINK
MIDSTREAM PIPELINE
RIGHT-OF-WAY
SIDE OF PIPELINE)

A CERTAIN
5.138 ACRES TRACT

(223,832 SQUARE FEET)
MUNICIPAL # 38531
LOUISIANA HIGHWAY 30

A2

FLOOD ZONE "X"
FLOOD ZONE "AE"

ST. LANDRY STREET
(APPARENT 60' RIGHT-OF-WAY)

CENTER LINE

CITY OF GONZALES
UNINCORPORATED ASCENSION PARISH

EDGE OF PAVEMENT

EDGE OF PAVEMENT

RIGHT-OF-WAY

1.15 ACRES
GONZALES CONVEGATION OF
JHOVAH'S
(NOW OR FORMERLY)

LOT 0.85 ACRES
FRANK JOSEPH JR.
(NOW OR FORMERLY)

OLD BARBED WIRE FENCE
DOMED IN MOST PLACES

B4

A3

FLOOD ZONE "X"
FLOOD ZONE "AE"

NORTHING: 621786.1836'