
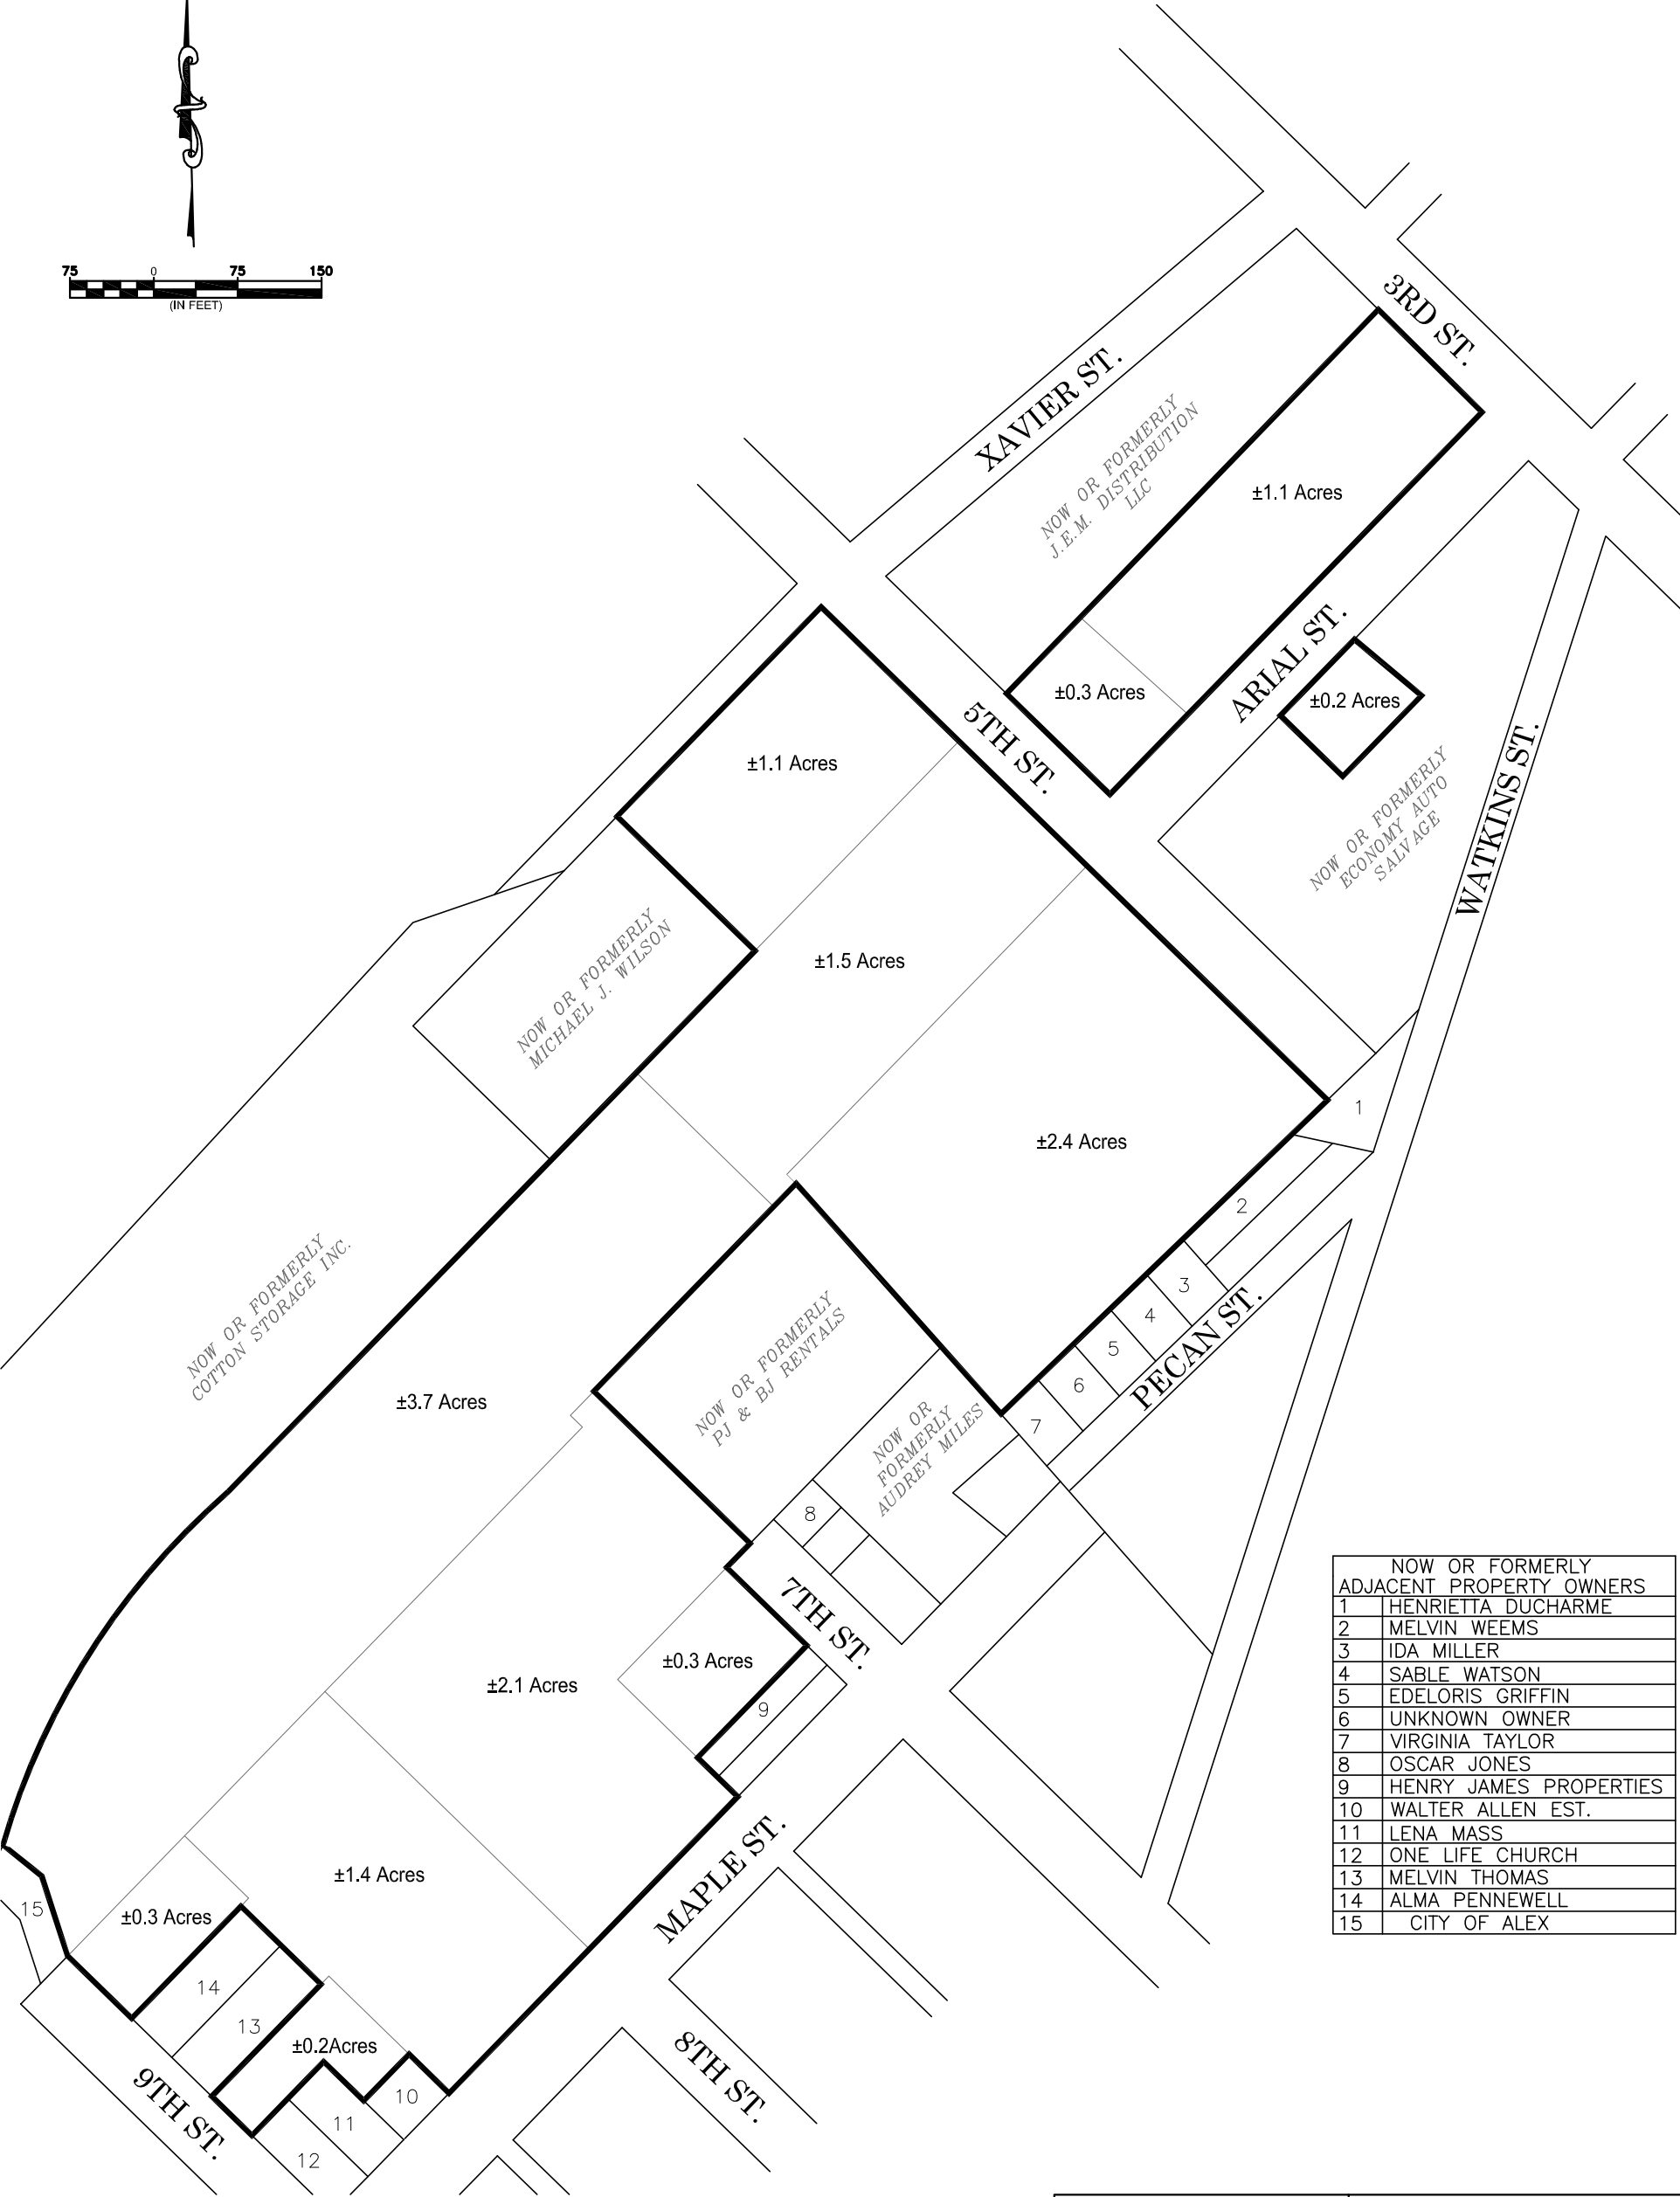


COMPILATION MAP
ARIAIL DEVELOPMENT ESTATE, LLC
±14.6 ACRES
 CITY OF ALEXANDRIA, RAPIDES PARISH, LOUISIANA

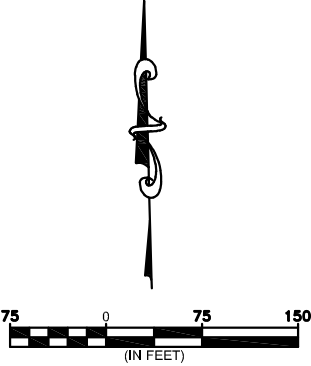

NOW OR FORMERLY ADJACENT PROPERTY OWNERS	
1	HENRIETTA DUCHARME
2	MELVIN WEEMS
3	IDA MILLER
4	SABLE WATSON
5	EDELORIS GRIFFIN
6	UNKNOWN OWNER
7	VIRGINIA TAYLOR
8	OSCAR JONES
9	HENRY JAMES PROPERTIES
10	WALTER ALLEN EST.
11	LENA MASS
12	ONE LIFE CHURCH
13	MELVIN THOMAS
14	ALMA PENNEWELL
15	CITY OF ALEX

FOR:	MATT RITCHIE
AT REQUEST:	SAME
PROJECT:	22-135
DATE:	11/10/22
REVISED:	N/A
SHEET NO:	01

Monceaux
Buller & Associates, LLC
 civil engineers & land surveyors
 610 Desoto Street Alexandria, LA 71301
 Tel: 318.442.8465
WWW.MONCEAUXBULLER.COM