

GENERAL NOTES

● — 262 PARKING SPACES



The Settlement at Live Oak
1100 CAMELLIA BOULEVARD
SUITE 201 LAFAYETTE, LA 70508
PROJECT - 15128.00

COMMERCIAL PARKING
COUNT PLAN

DRAFT




09/09/16

NOT FOR CONSTRUCTION

REVISIONS:

LAND ARCHITECTURE
100 ST. JULIEN AVE.
LAFAYETTE, LA 70506
PHONE 337.993.3939
FAX 337.993.3944

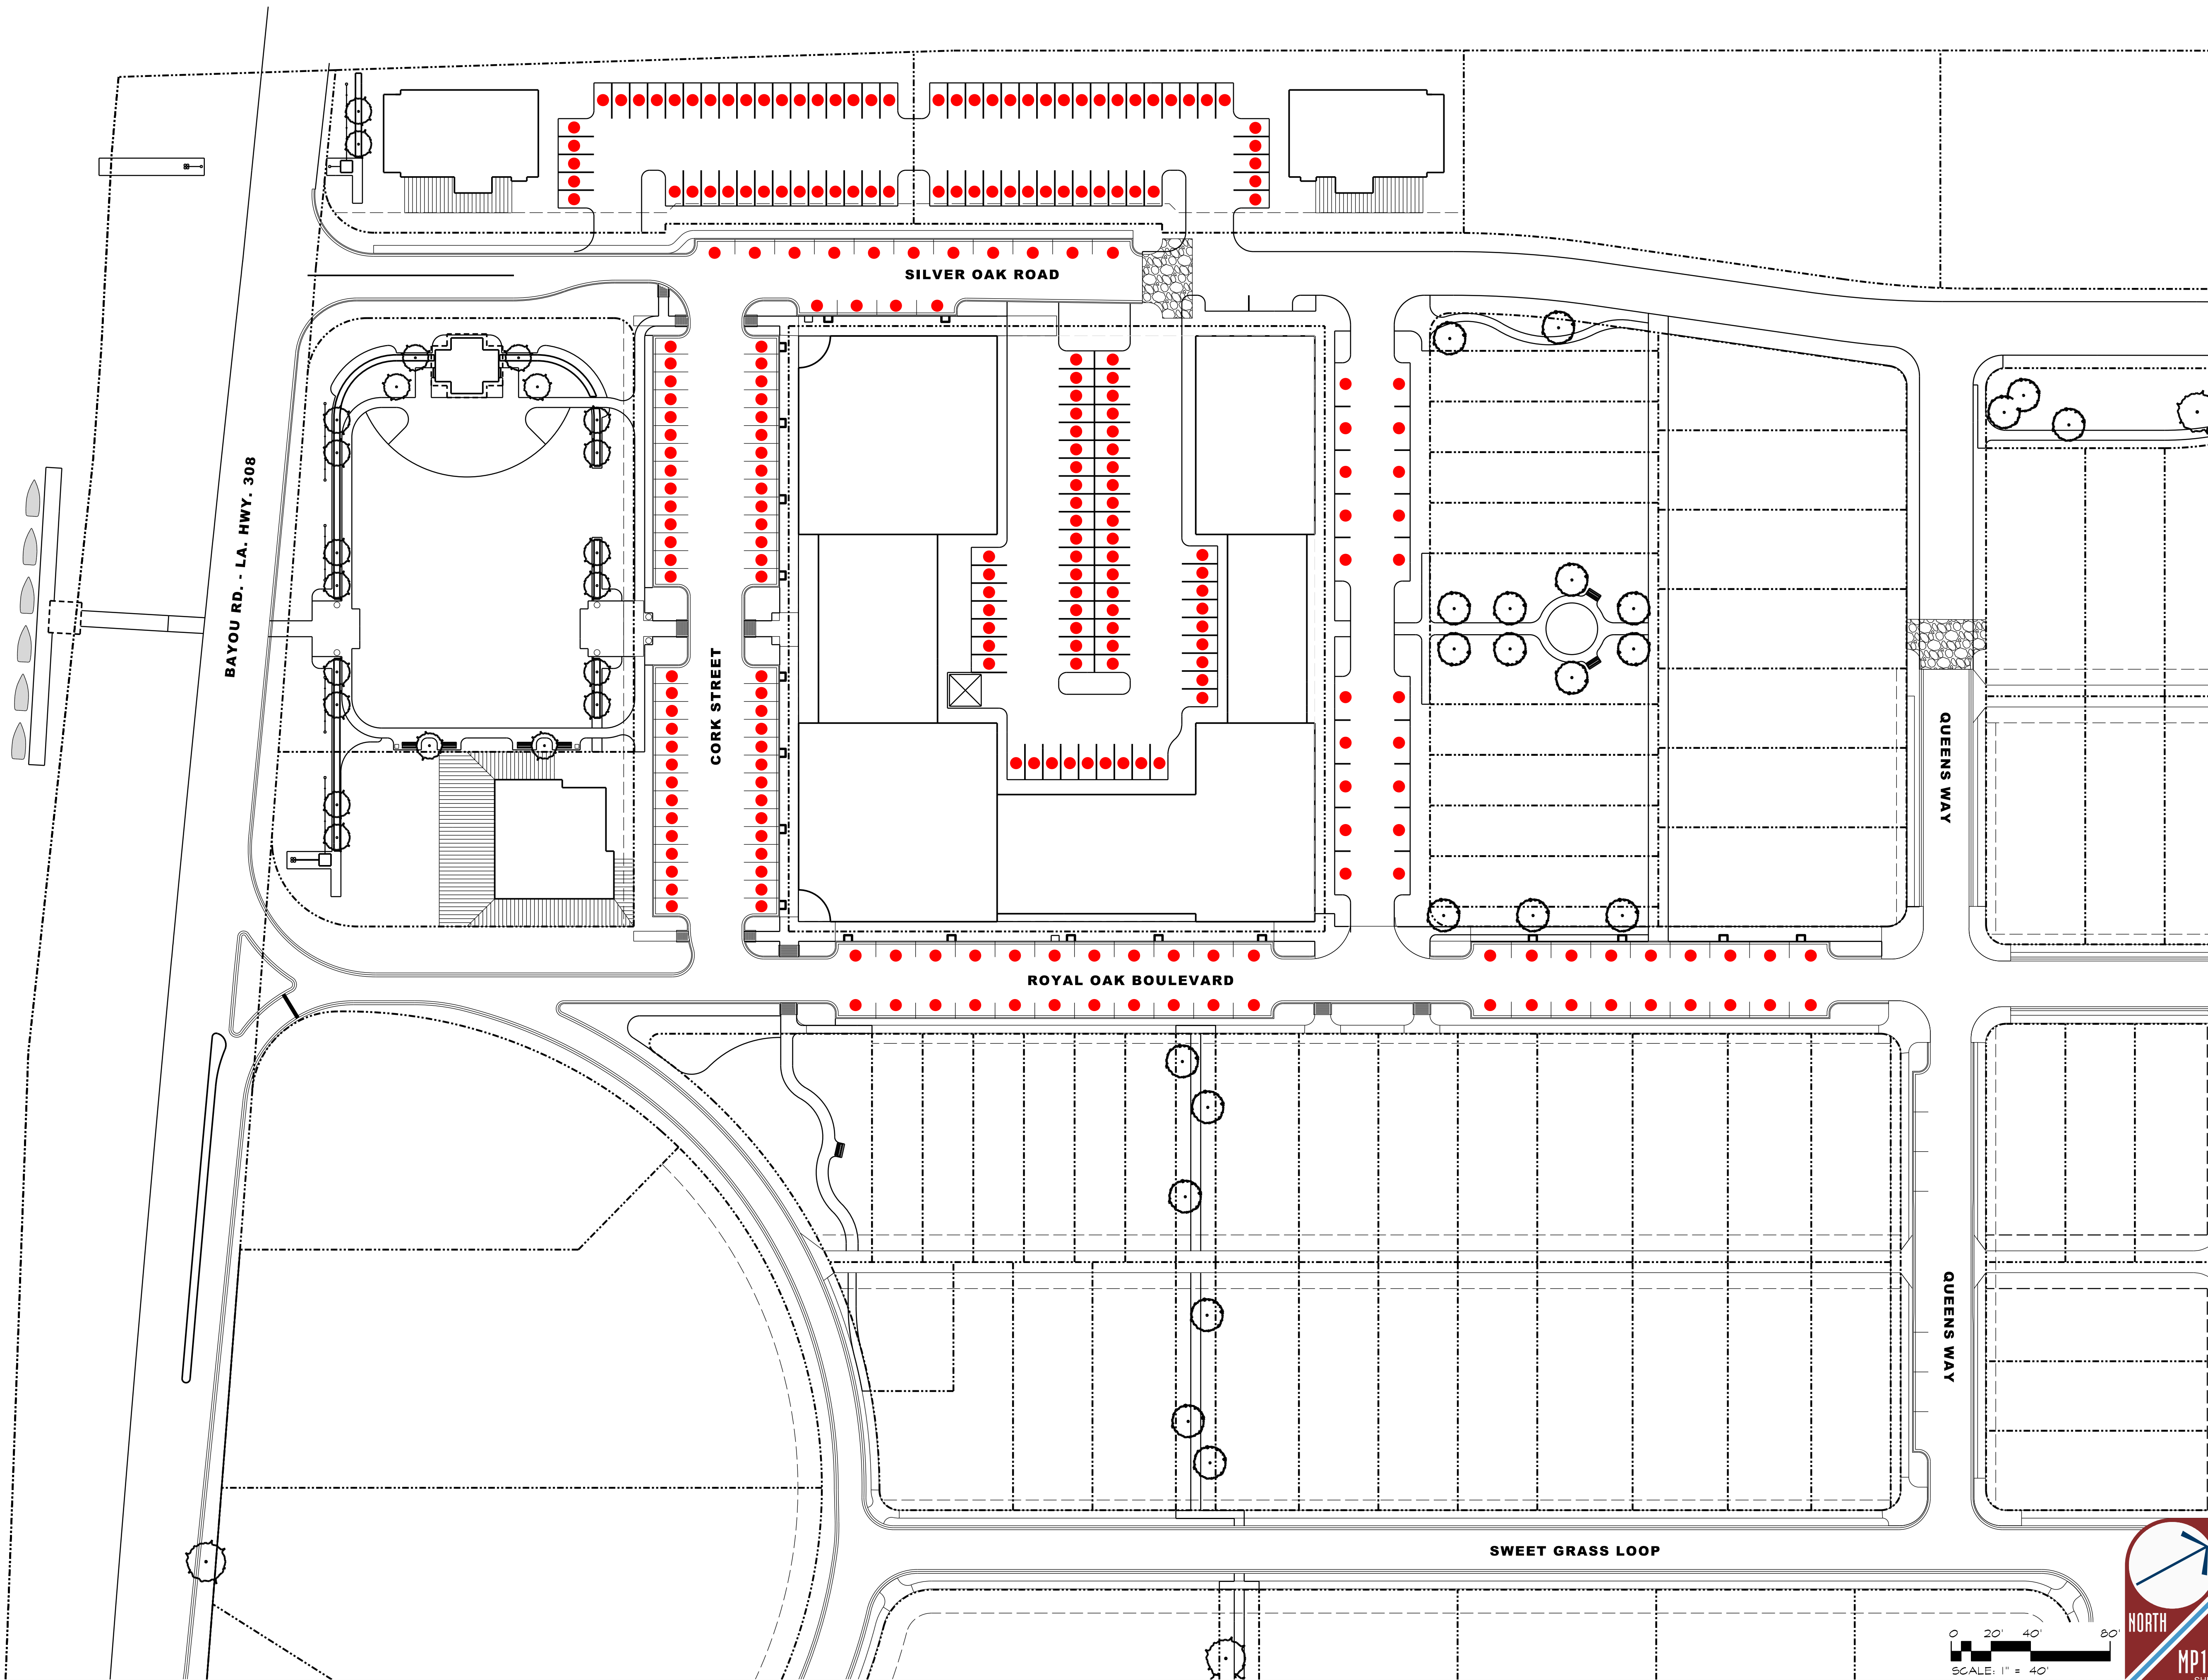

MP1.1
SHEET