



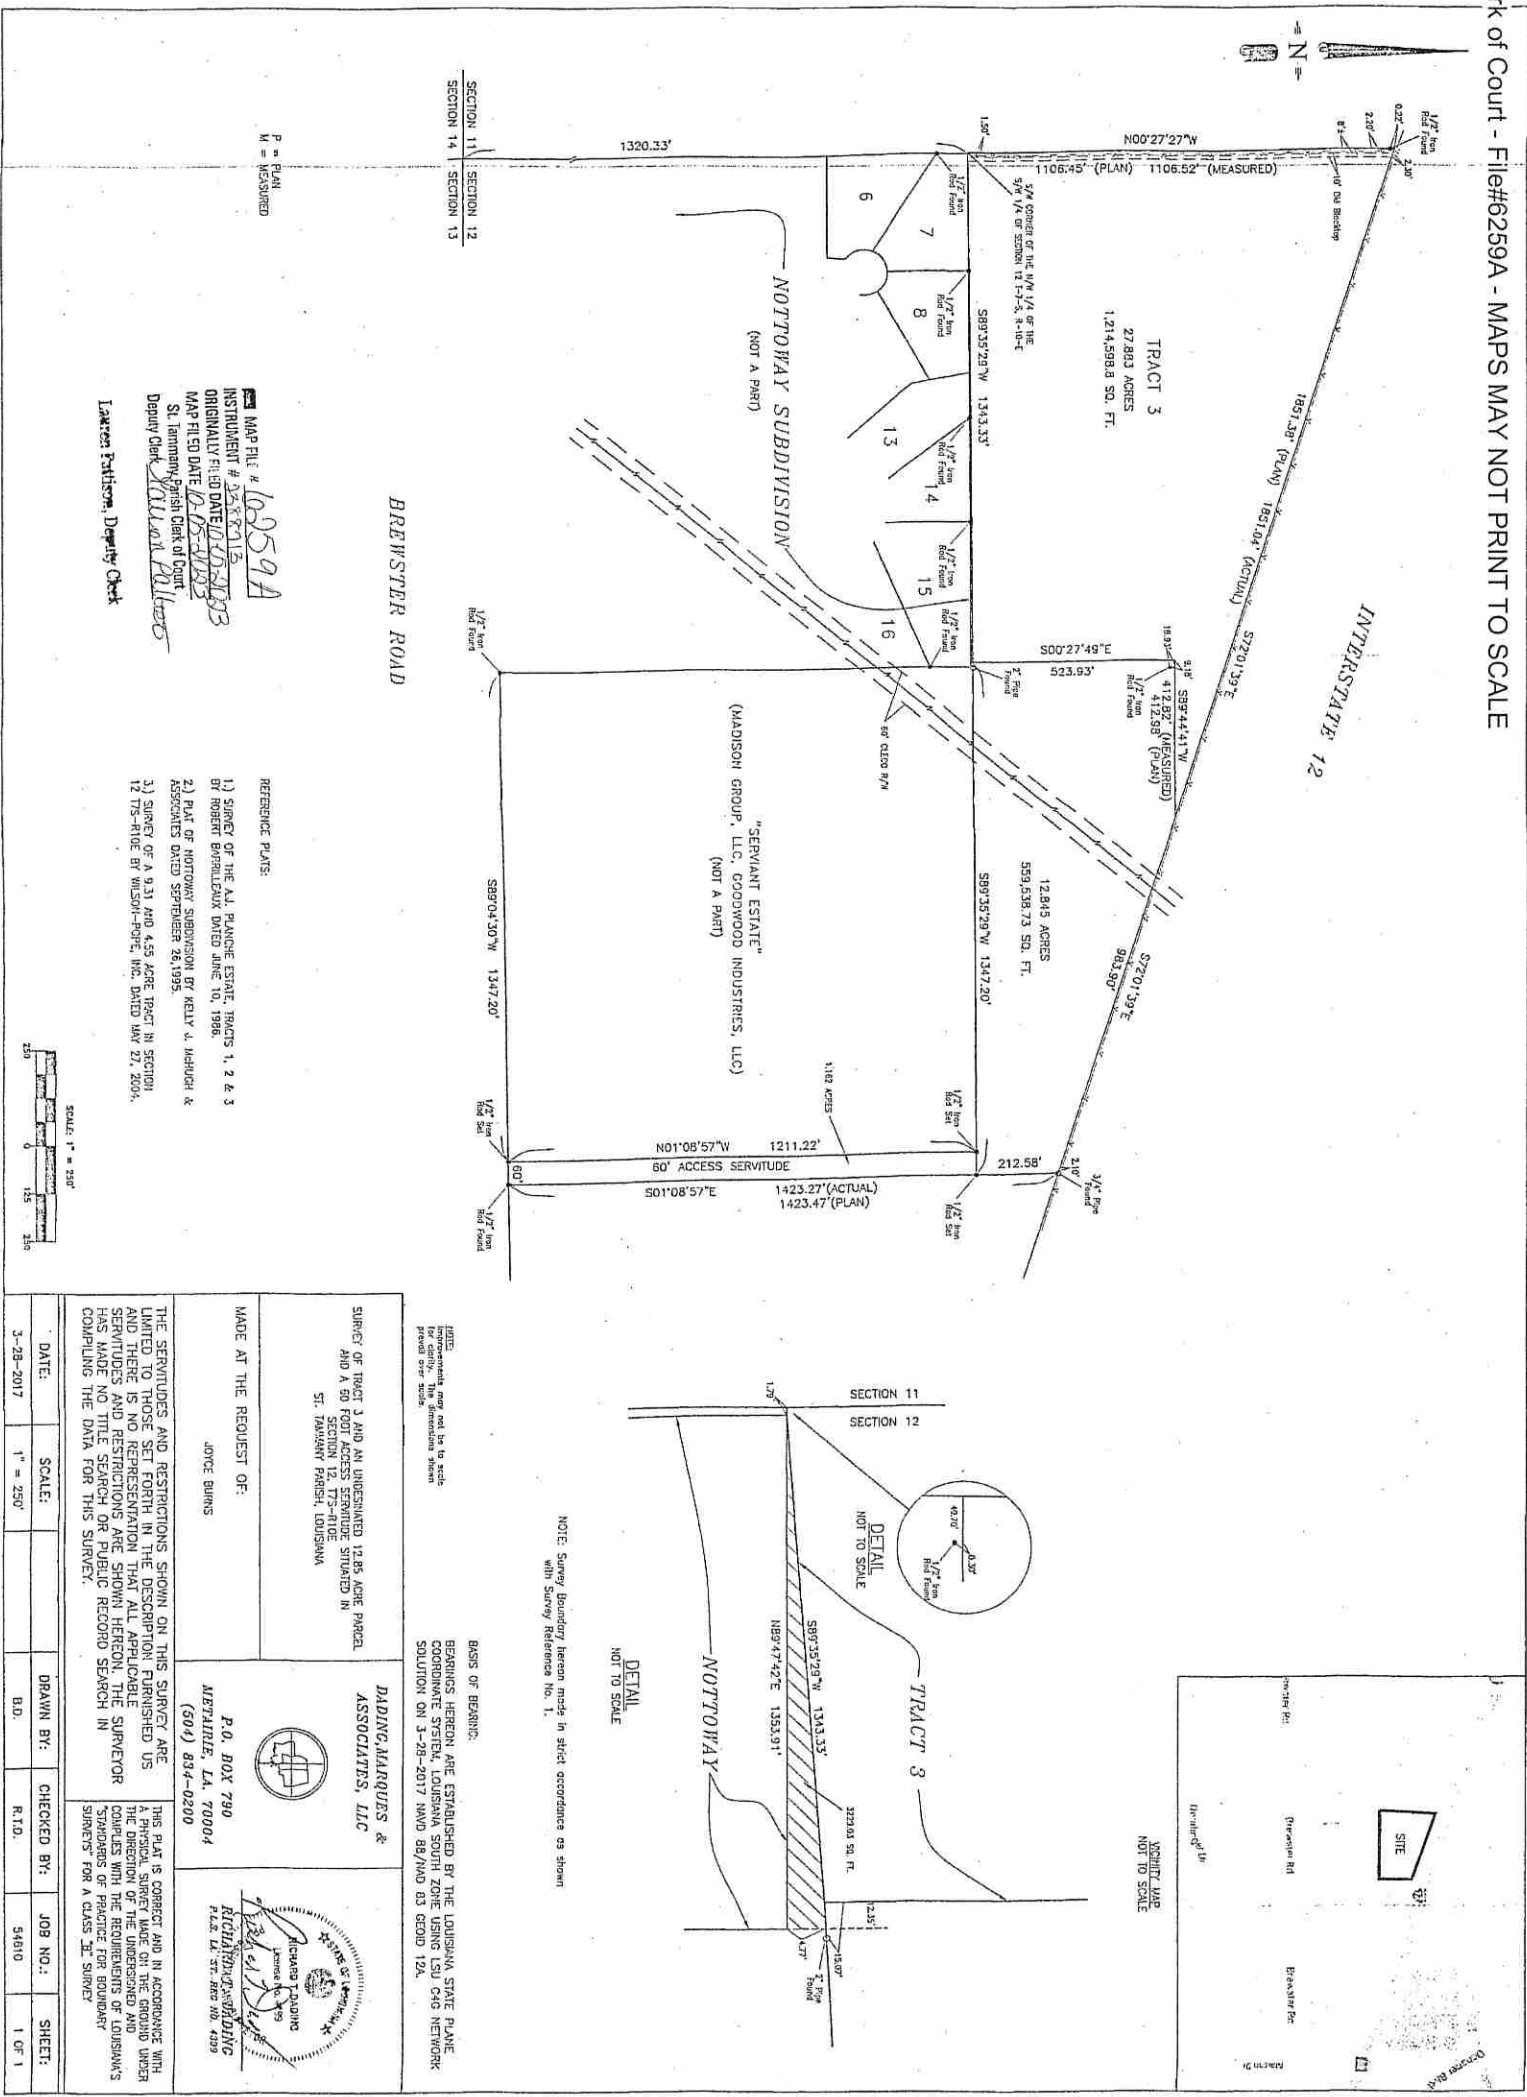

MAP FILE # 16259A
INSTRUMENT # 2587013
ORIGINALLY FILED DATE 02-20-2013
MAP FILED DATE 02-20-2013
St. Tammany Parish Clerk of Court
Deputy Clerk *Lauren Patterson*

- REFERENCE PLATS:
- 1) SURVEY OF THE A.L. PLATCE ESTATE, TRACTS 1, 2 & 3 BY ROBERT BARRILLEUX DATED JUNE 10, 1986.
 - 2) PLAT OF NOTTOWAY SUBDIVISION BY KELLY J. MAHUGH & ASSOCIATES DATED SEPTEMBER 20, 1995.
 - 3) SURVEY OF A 9.31 AND 4.55 ACRE TRACT IN SECTION 12 TTS-RIOE BY WILSON-POPE, INC. DATED MAY 27, 2004.

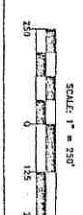


DATE: 3-28-2017		SCALE: 1" = 250'		DRAWN BY: B.D.		CHECKED BY: R.T.D.		JOB NO.: 54010		SHEET: 1 OF 1	
MADE AT THE REQUEST OF: JOYCE BURNS				P.O. BOX 790 METairie, LA. 70004 (504) 834-0200				THIS PLAT IS CORRECT AND IN ACCORDANCE WITH THE REQUIREMENTS OF THE LOUISIANA SURVEYING ACT AND THE STANDARDS OF PRACTICE FOR BOUNDARY SURVEYS FOR A CLASS "B" SURVEY			
SURVEY OF TRACT 3 AND AN UNDERSHOWN 12.85 ACRE PARCEL AND A 60 FOOT ACCESS SERVITUDE SITUATED IN SECTION 12, TTS-RIOE ST. TAMMANY PARISH, LOUISIANA				DADING, MARQUES & ASSOCIATES, LLC				BARRIS, HERON ARE ESTABLISHED BY THE LOUISIANA STATE PLANE COORDINATE SYSTEM, LOUISIANA SOUTH ZONE USING ISU CAG NETWORK SOLUTION ON 3-28-2017 NAD 83/NAO 83 GRID 12A.			

NOTE: Survey Boundary hereon made in strict accordance as shown with Survey Reference No. 1.

DETAIL NOT TO SCALE

SECTION 11
SECTION 12

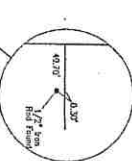

LOCATION MAP NOT TO SCALE

